





CLUSTER: SECTION AA'

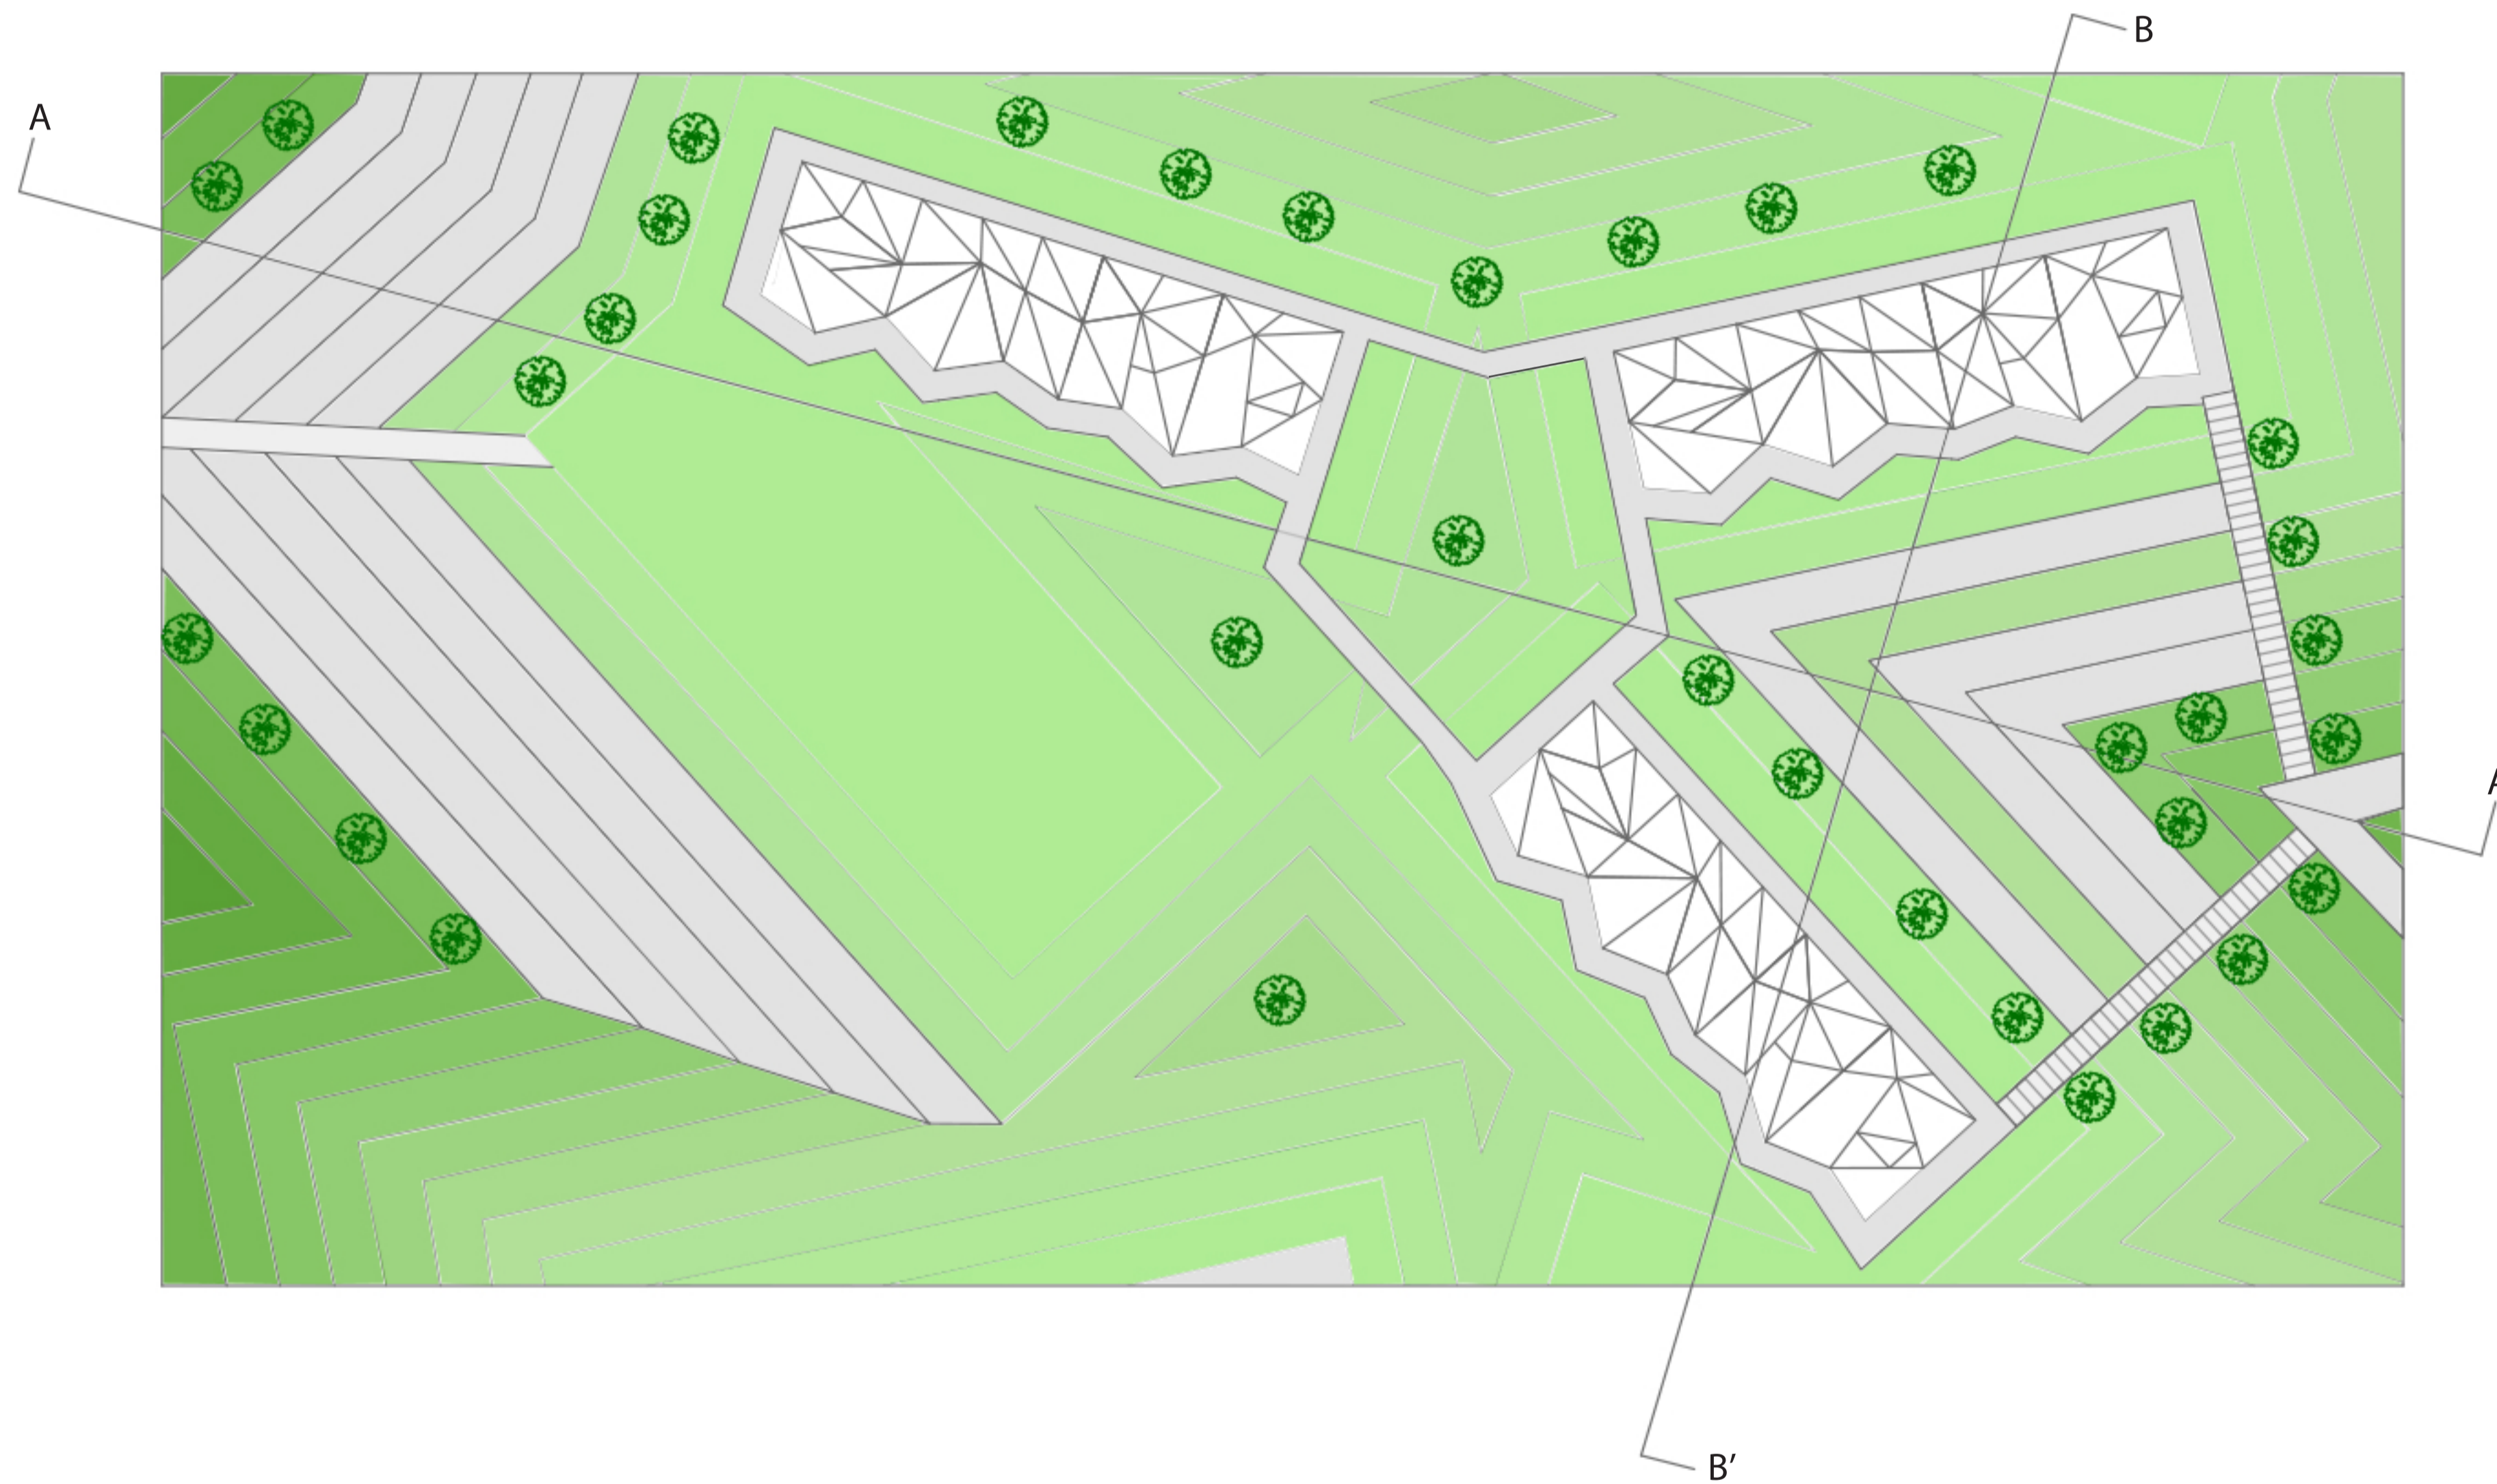


SCALE 1:500


CLUSTER: PLAN

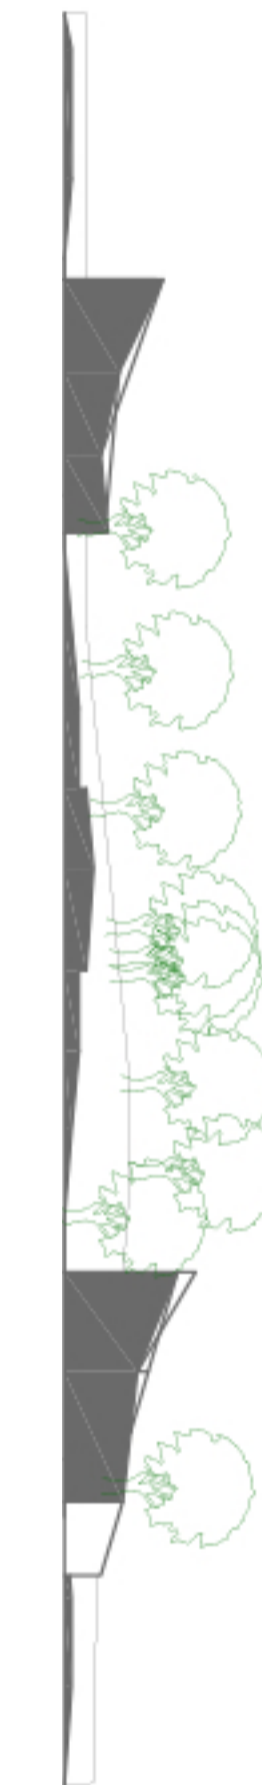

CLUSTER: SECTION BB'

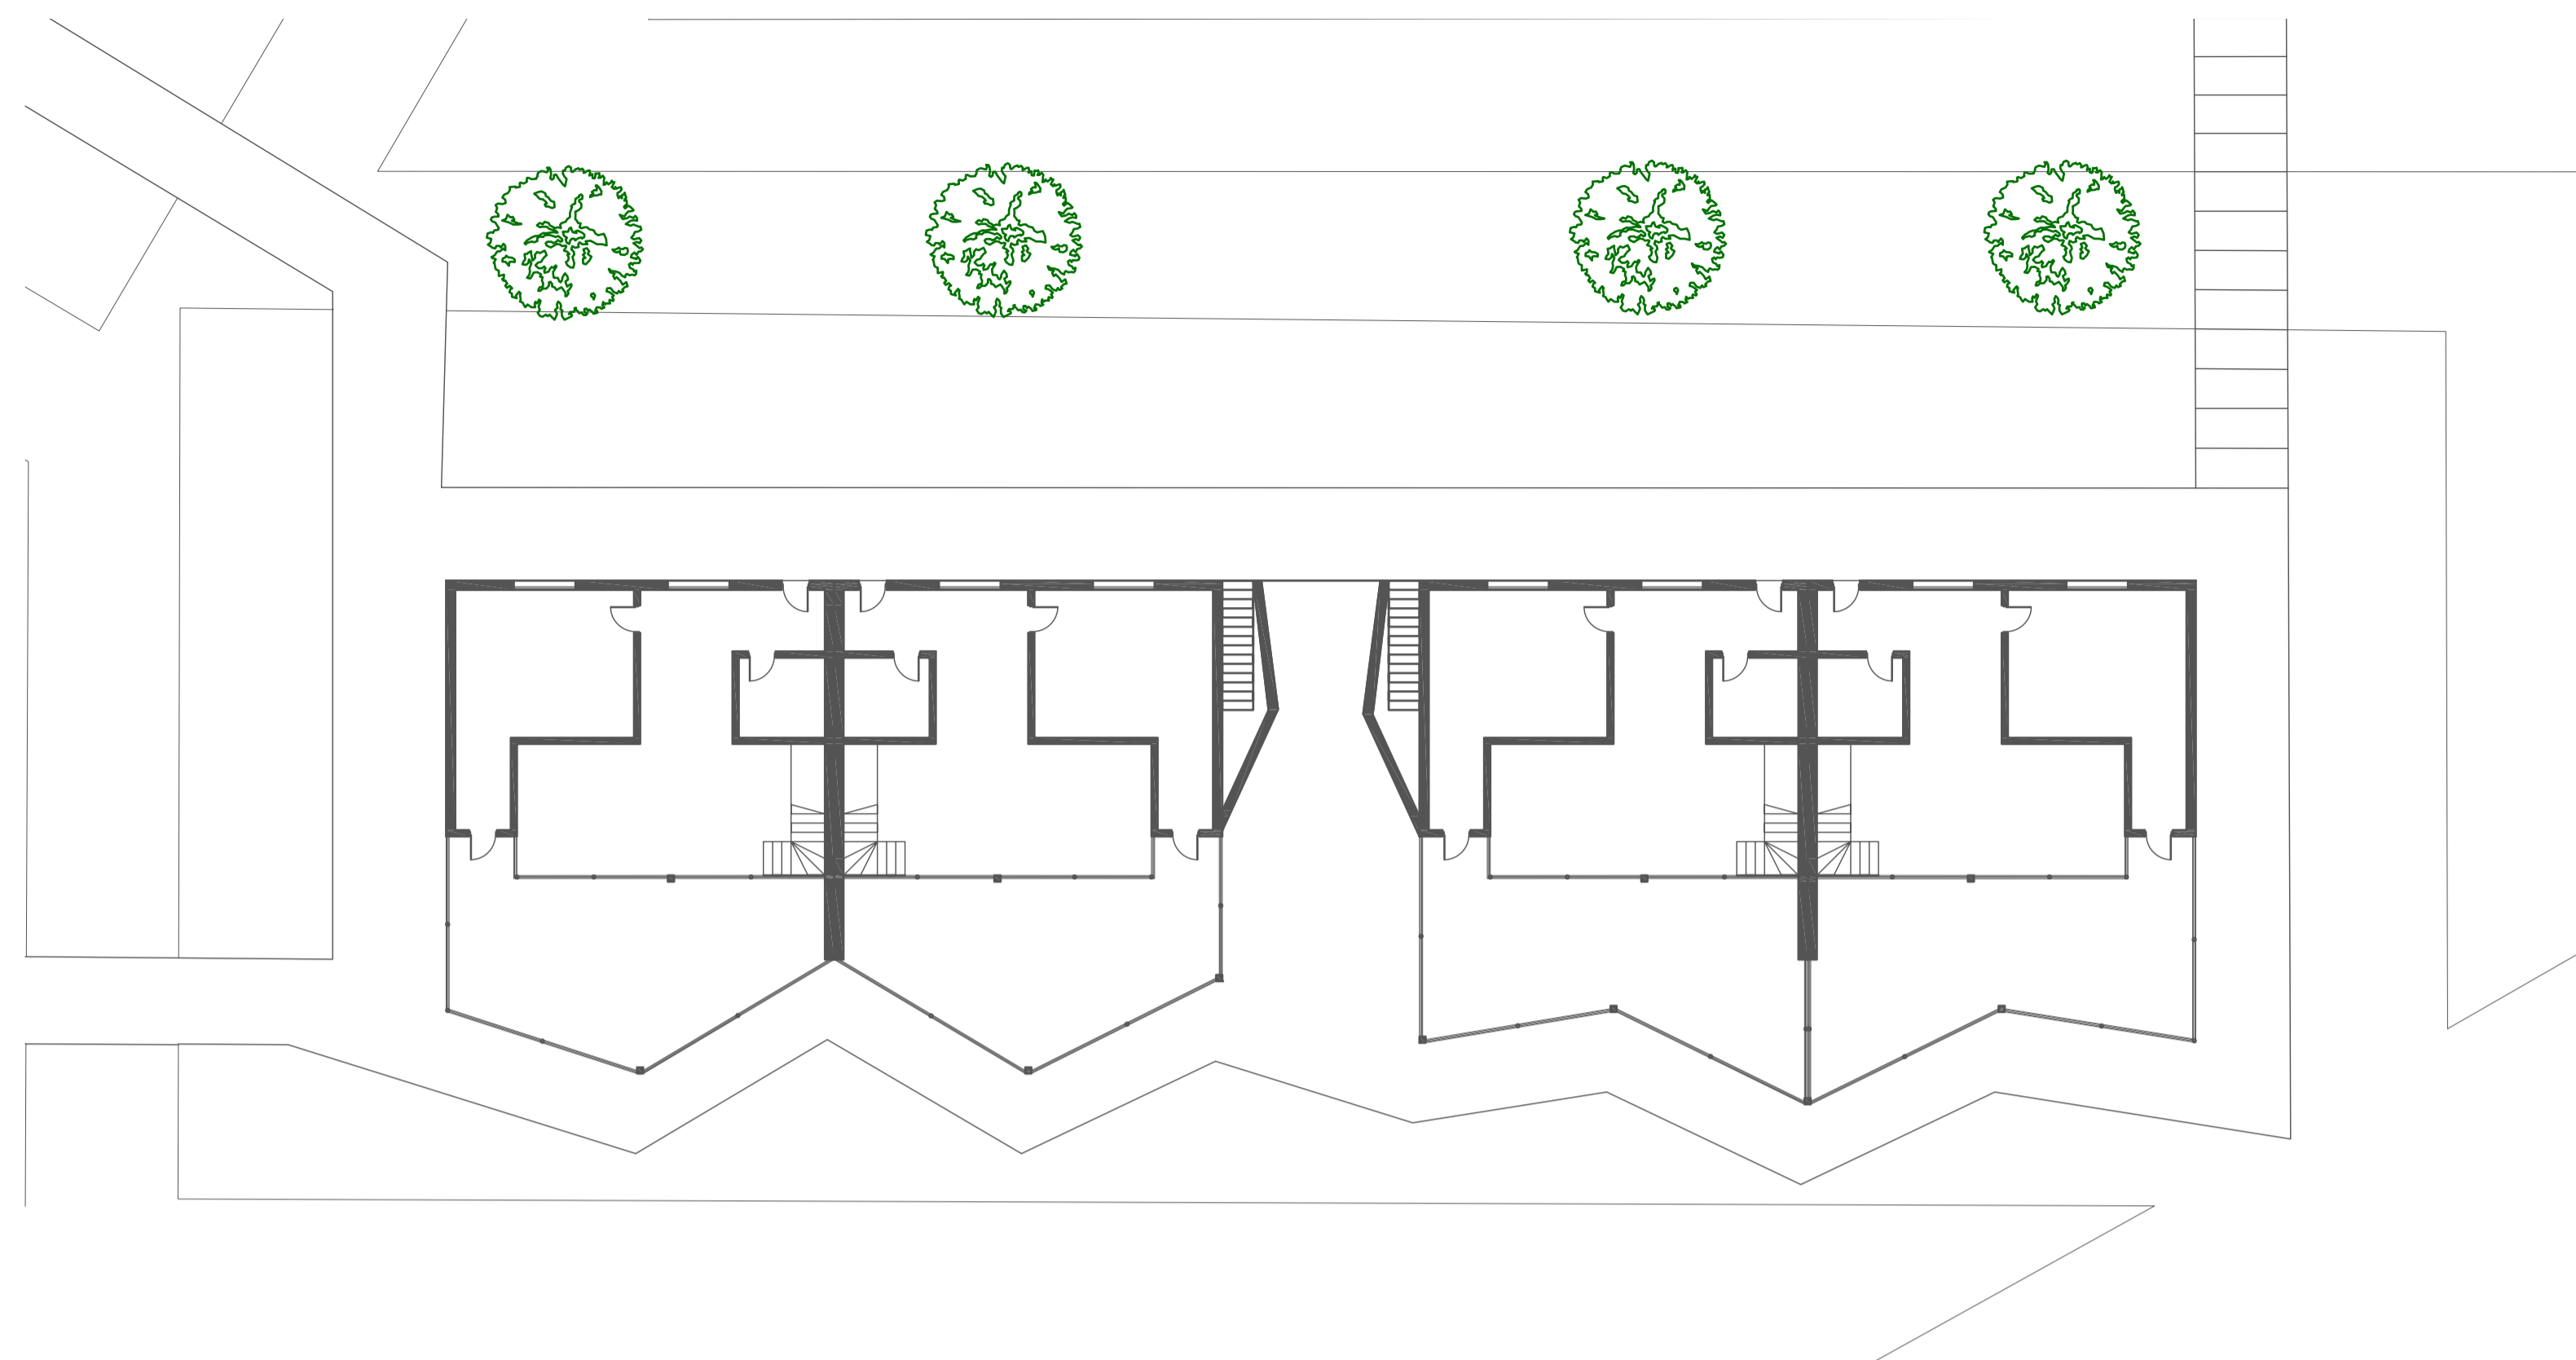


BUILDING: PLAN 1ST FLOOR

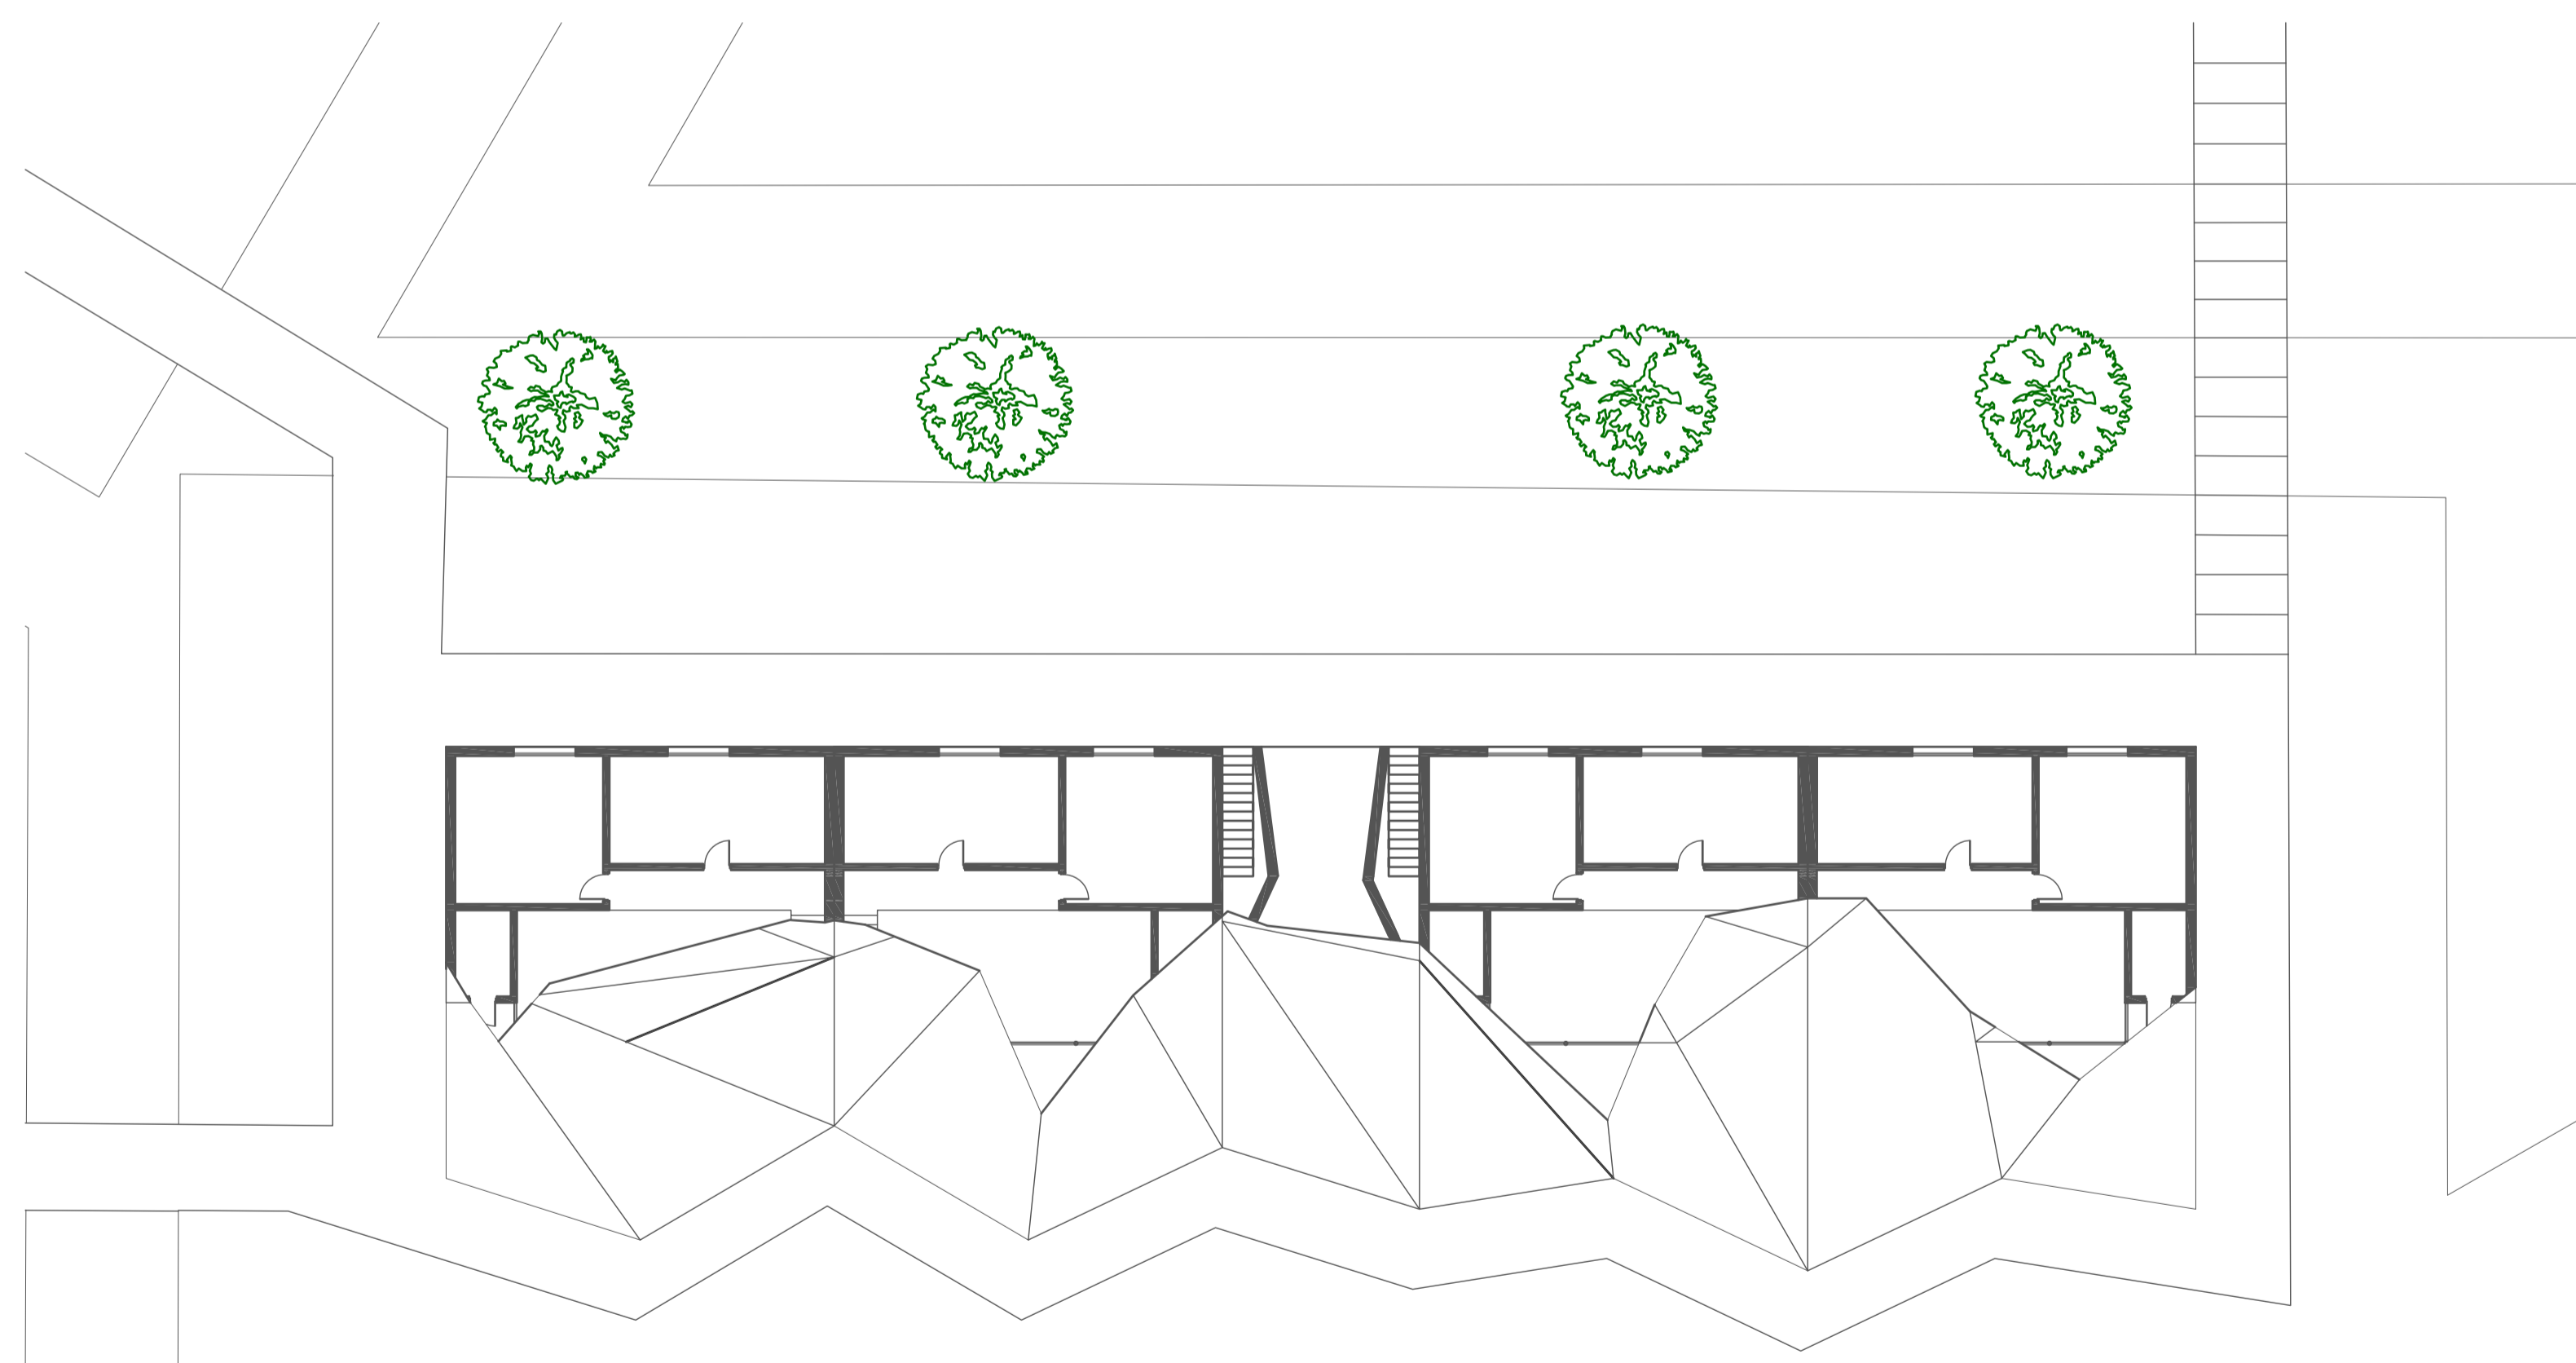


BUILDING: PLAN 2ND FLOOR

SCALE 1:200




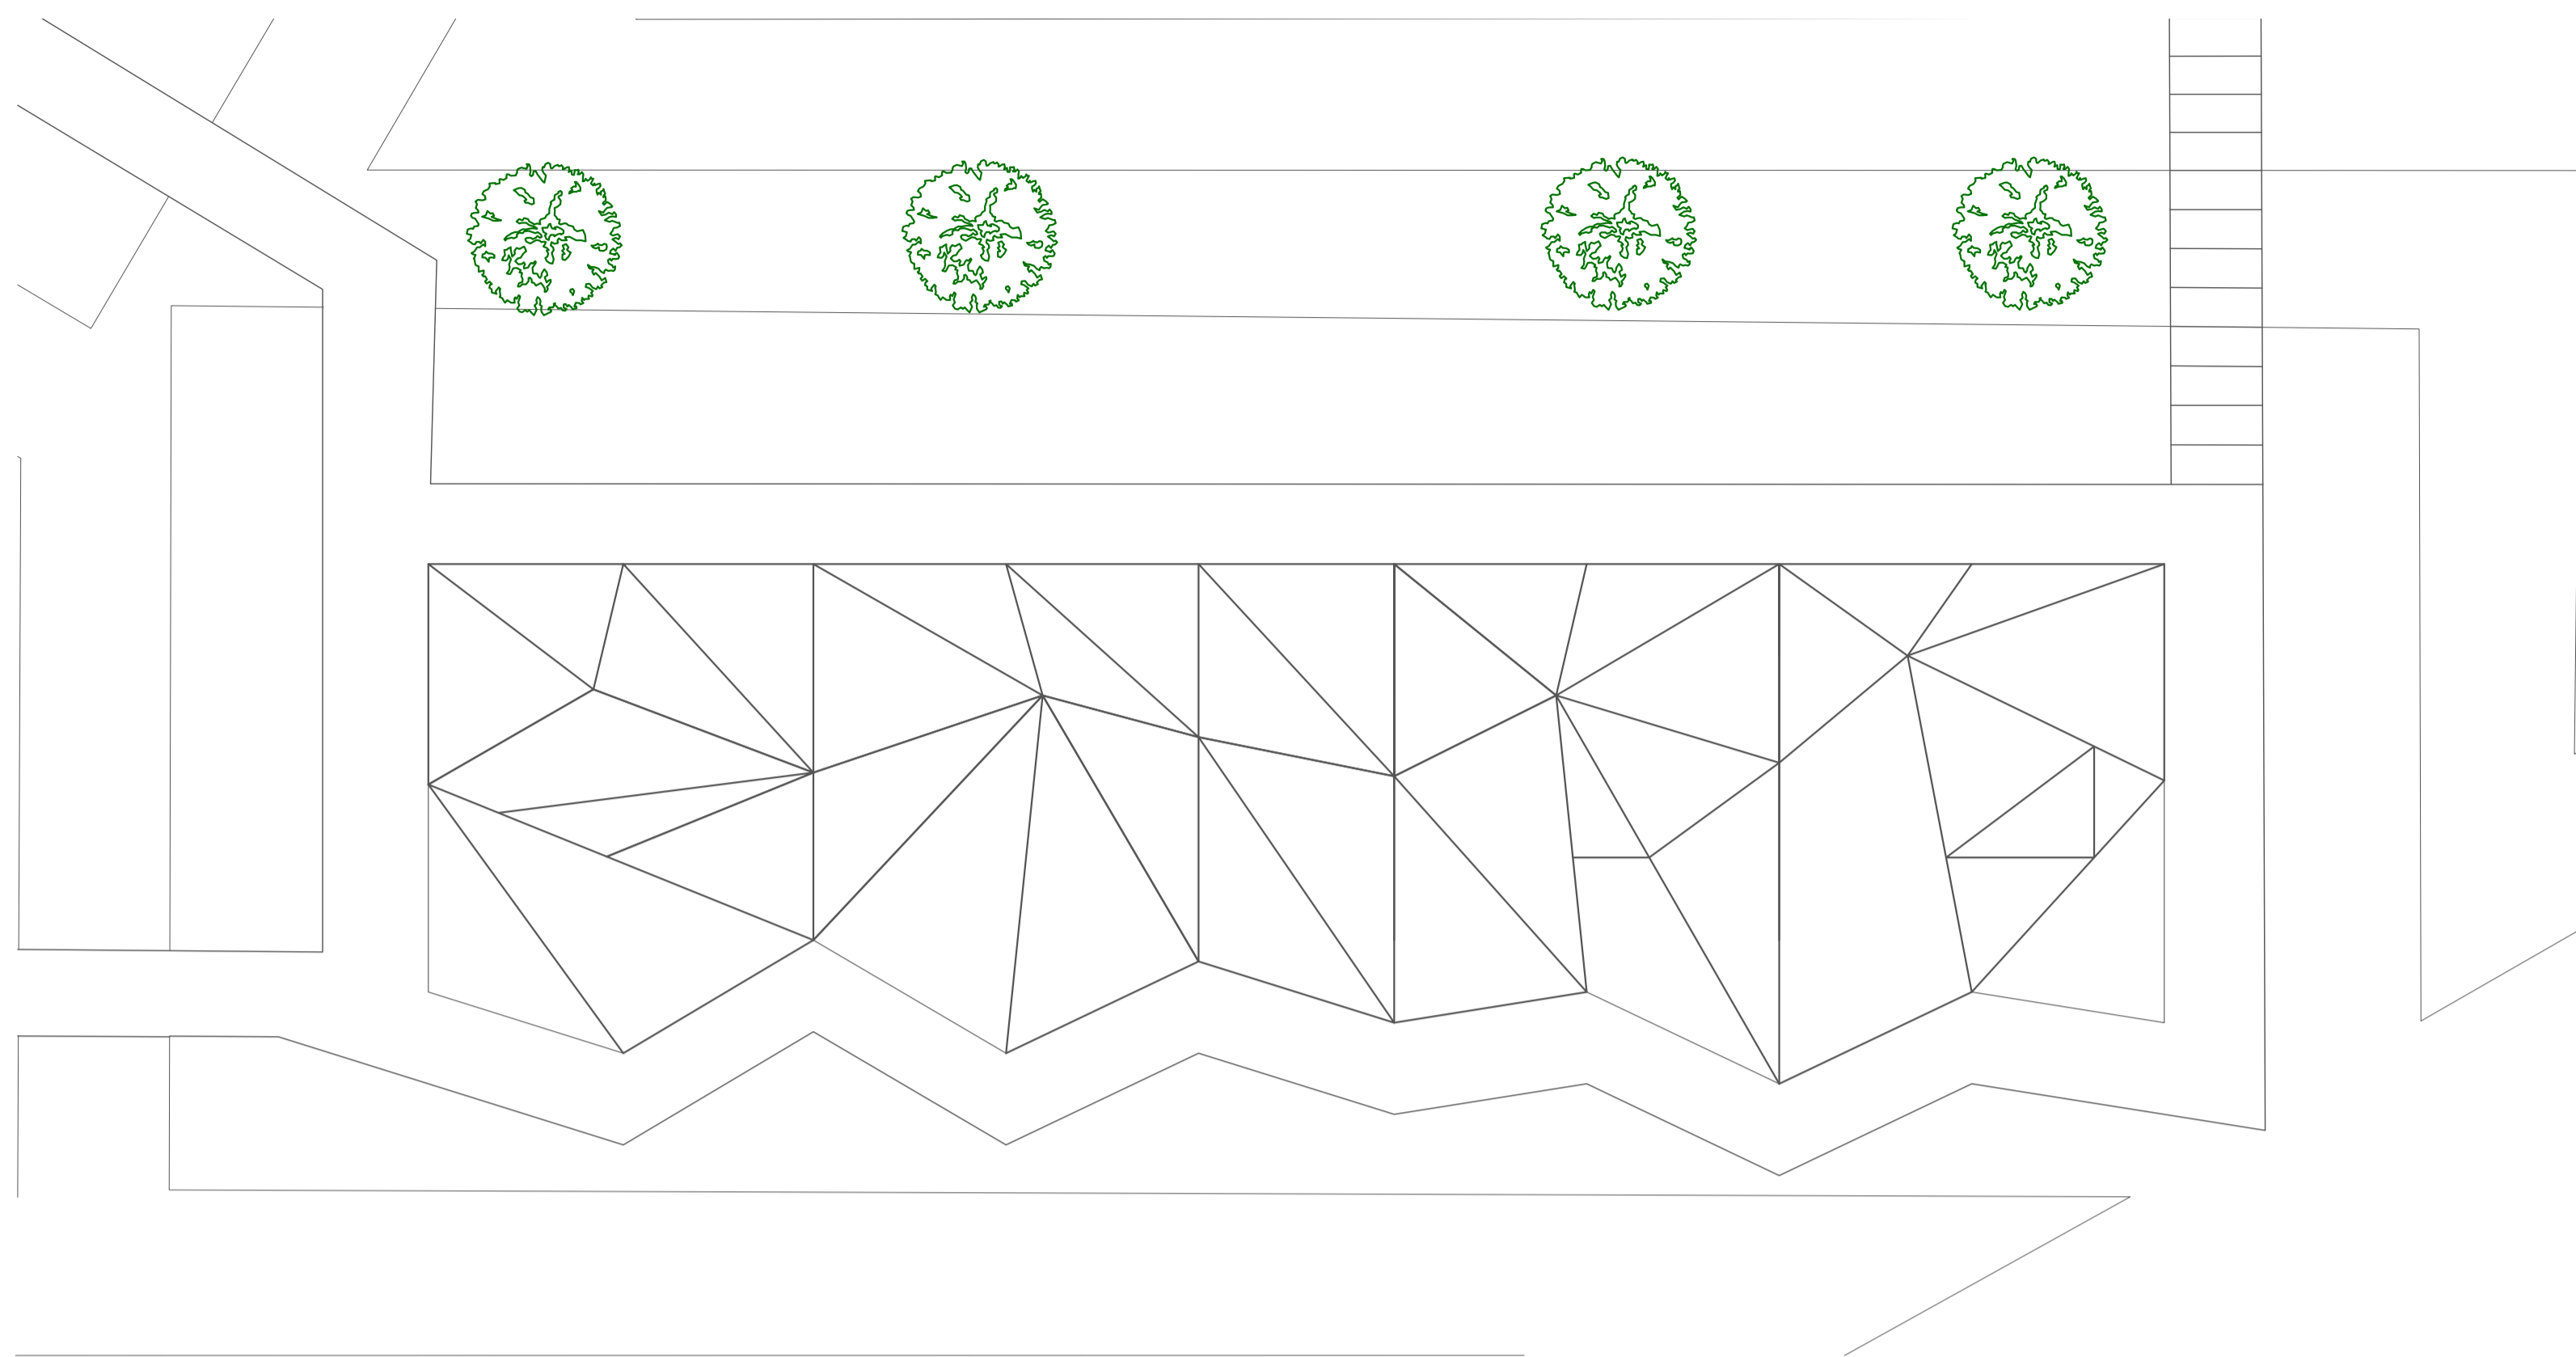


BUILDING: ROOF PLAN

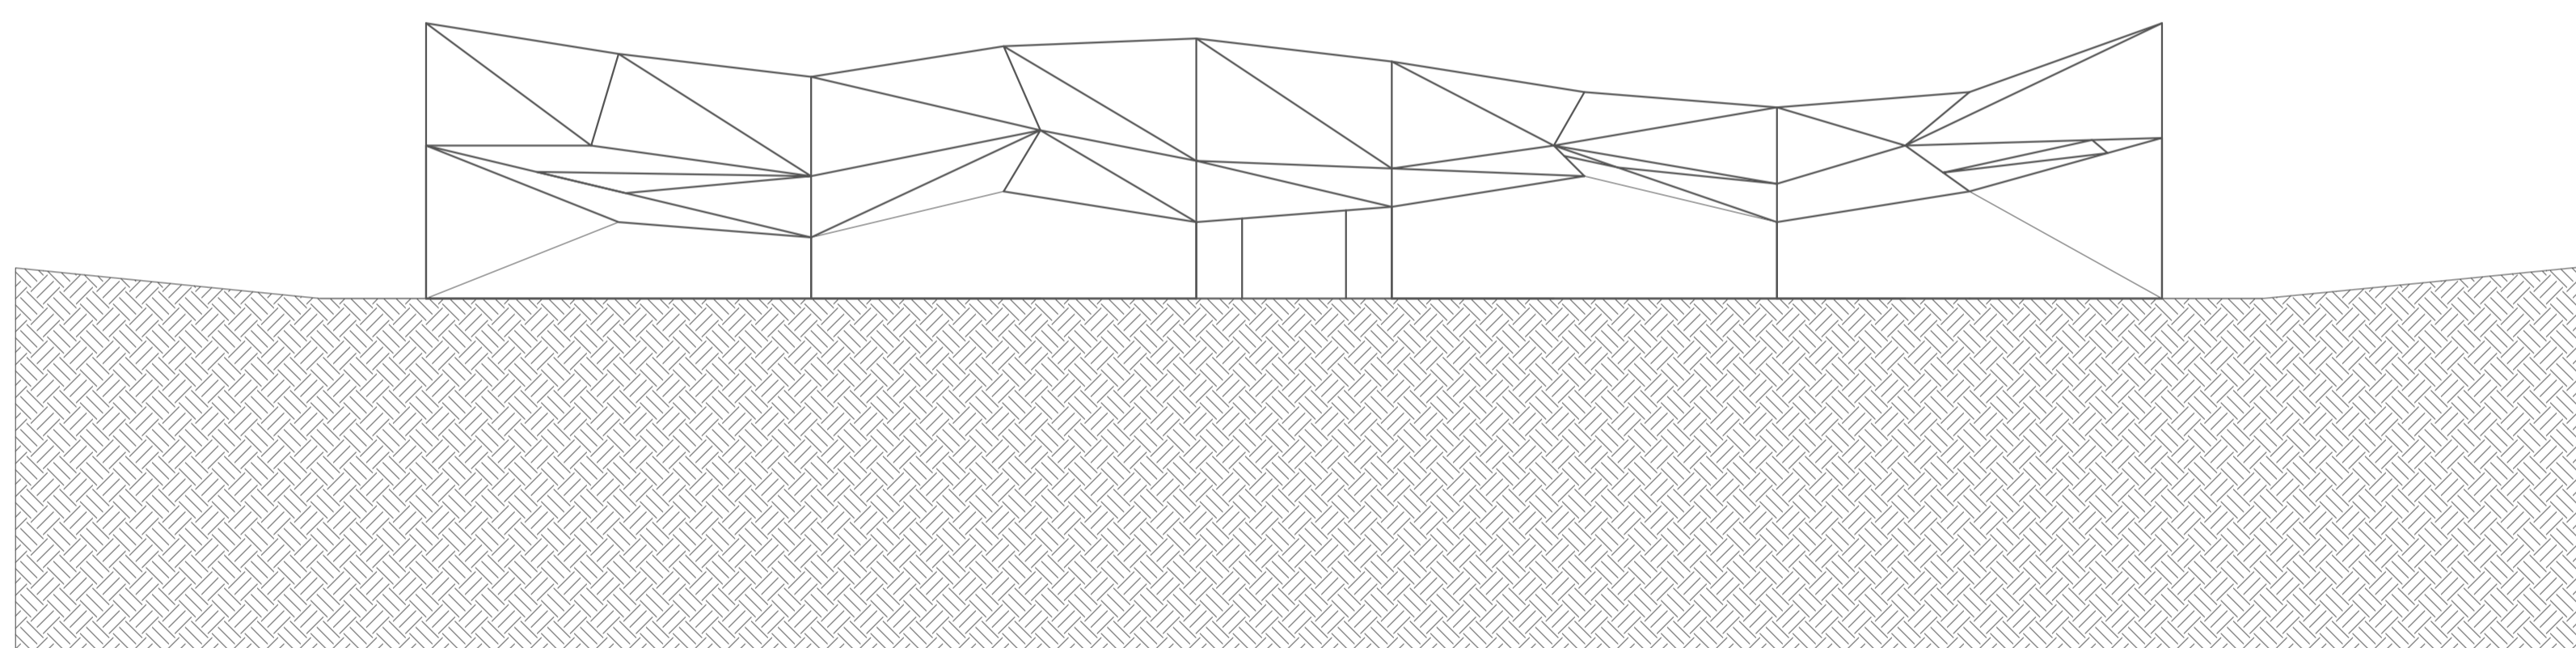


BUILDING: SOUTHERN ELEVATION

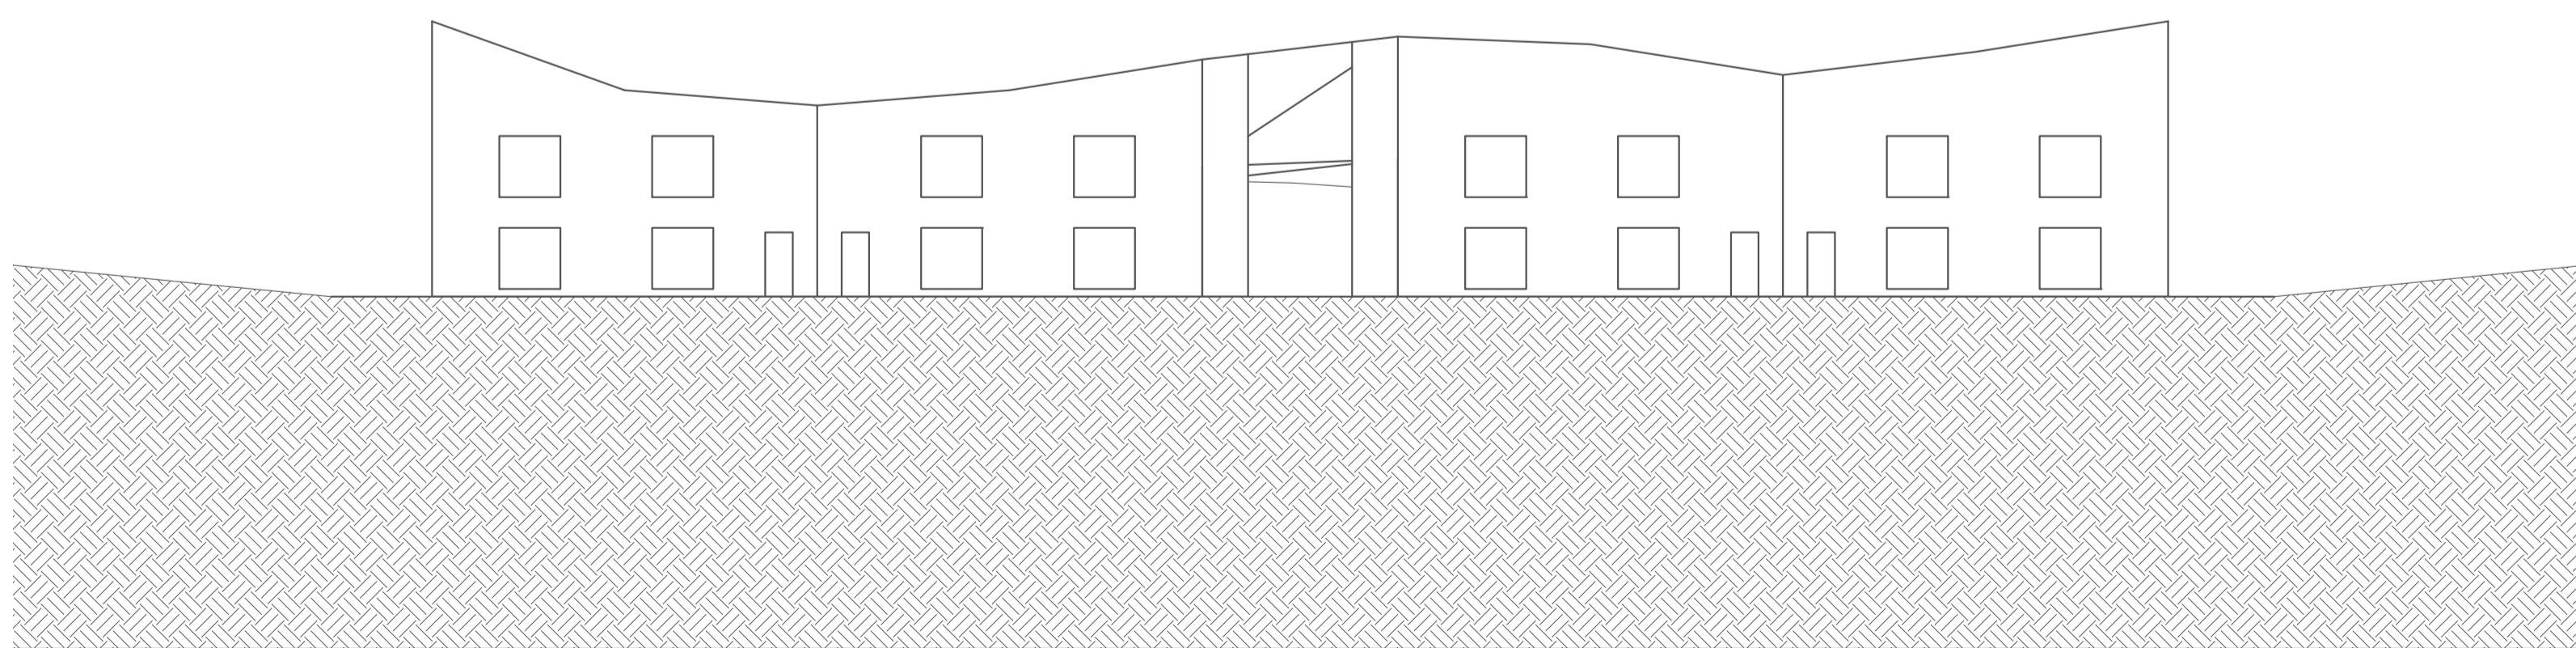

BUILDING: NORTHERN ELEVATION

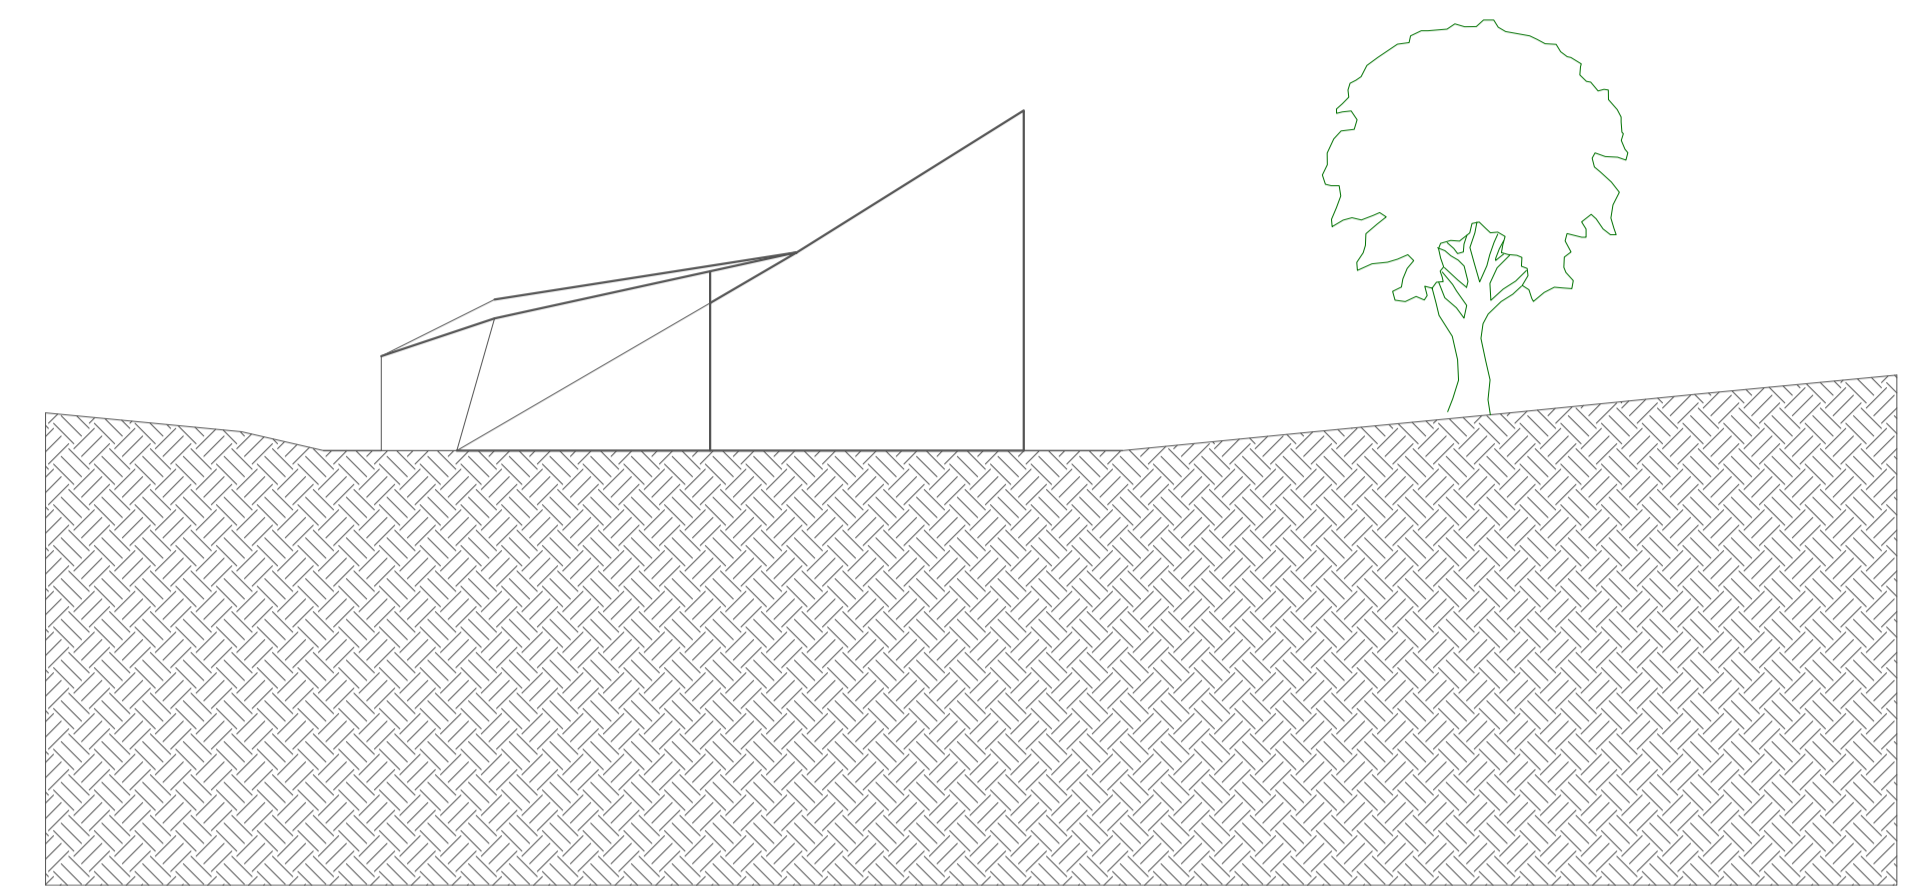


BUILDING: EASTERN ELEVATION

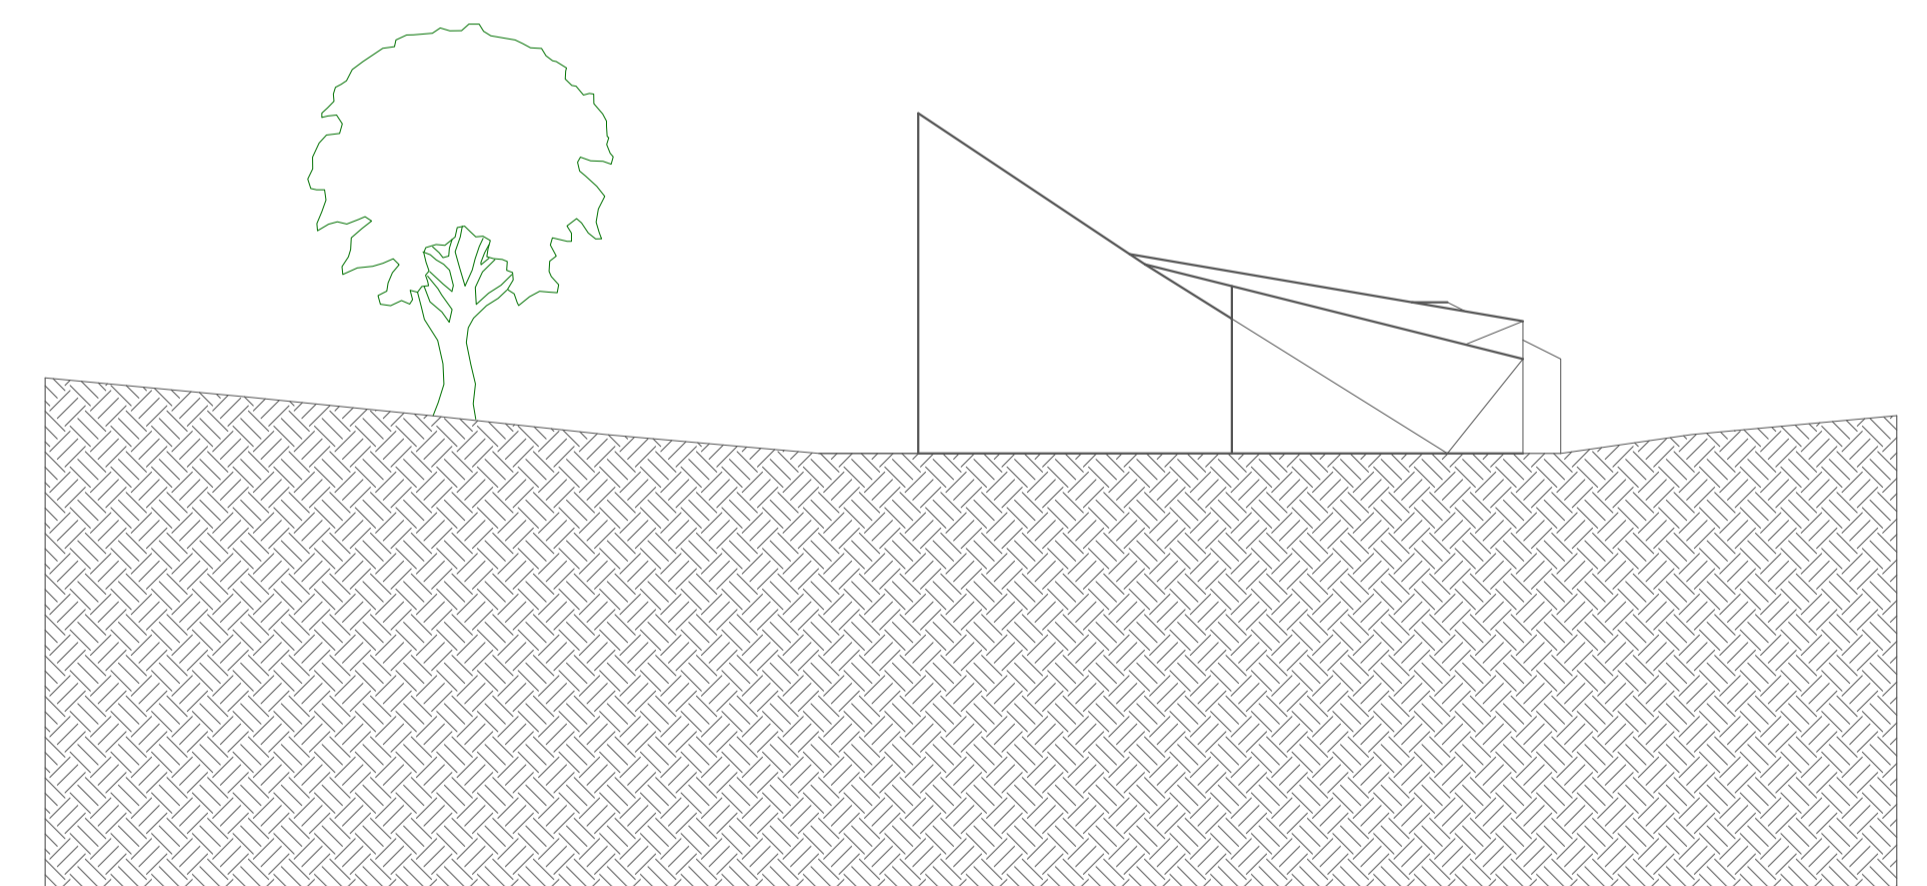


BUILDING: WESTERN ELEVATION

SCALE 1:200

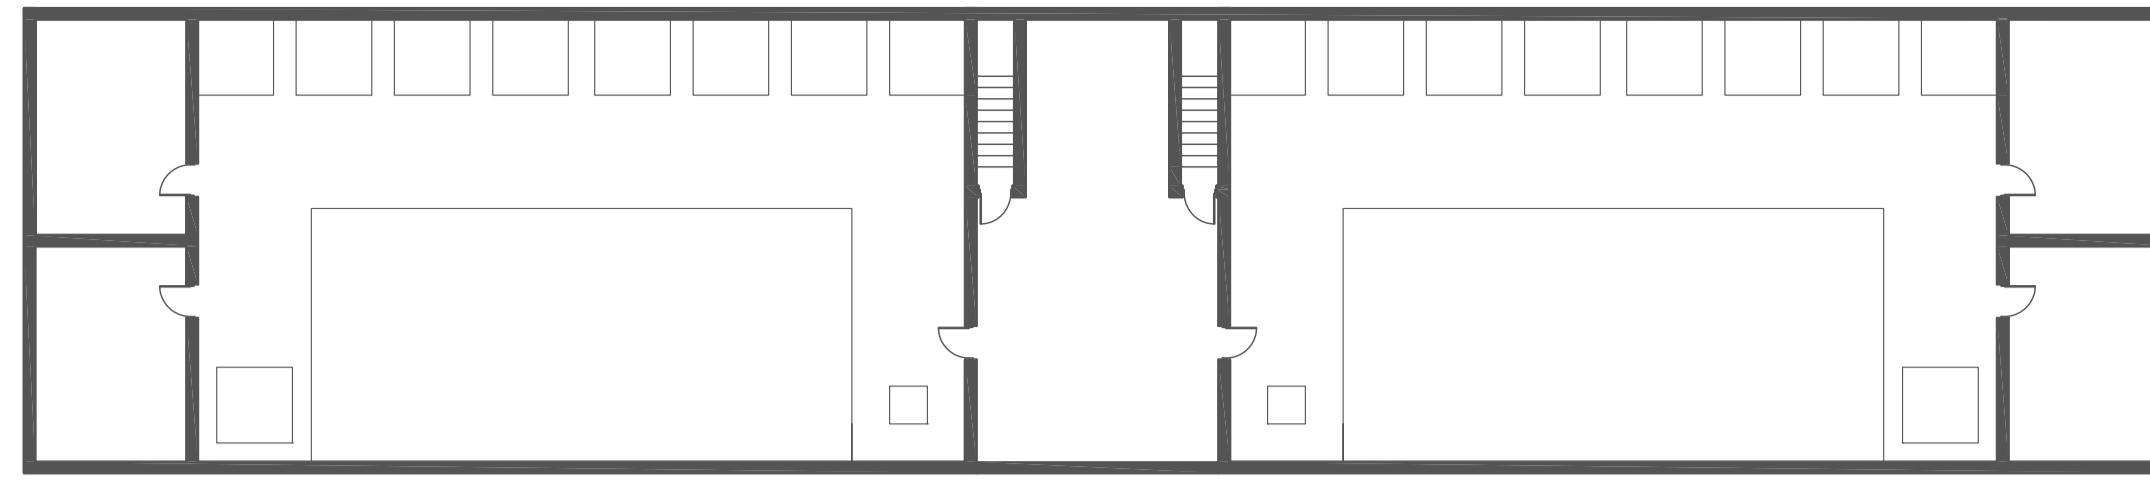


BUILDING: PLAN SERVICE AREA

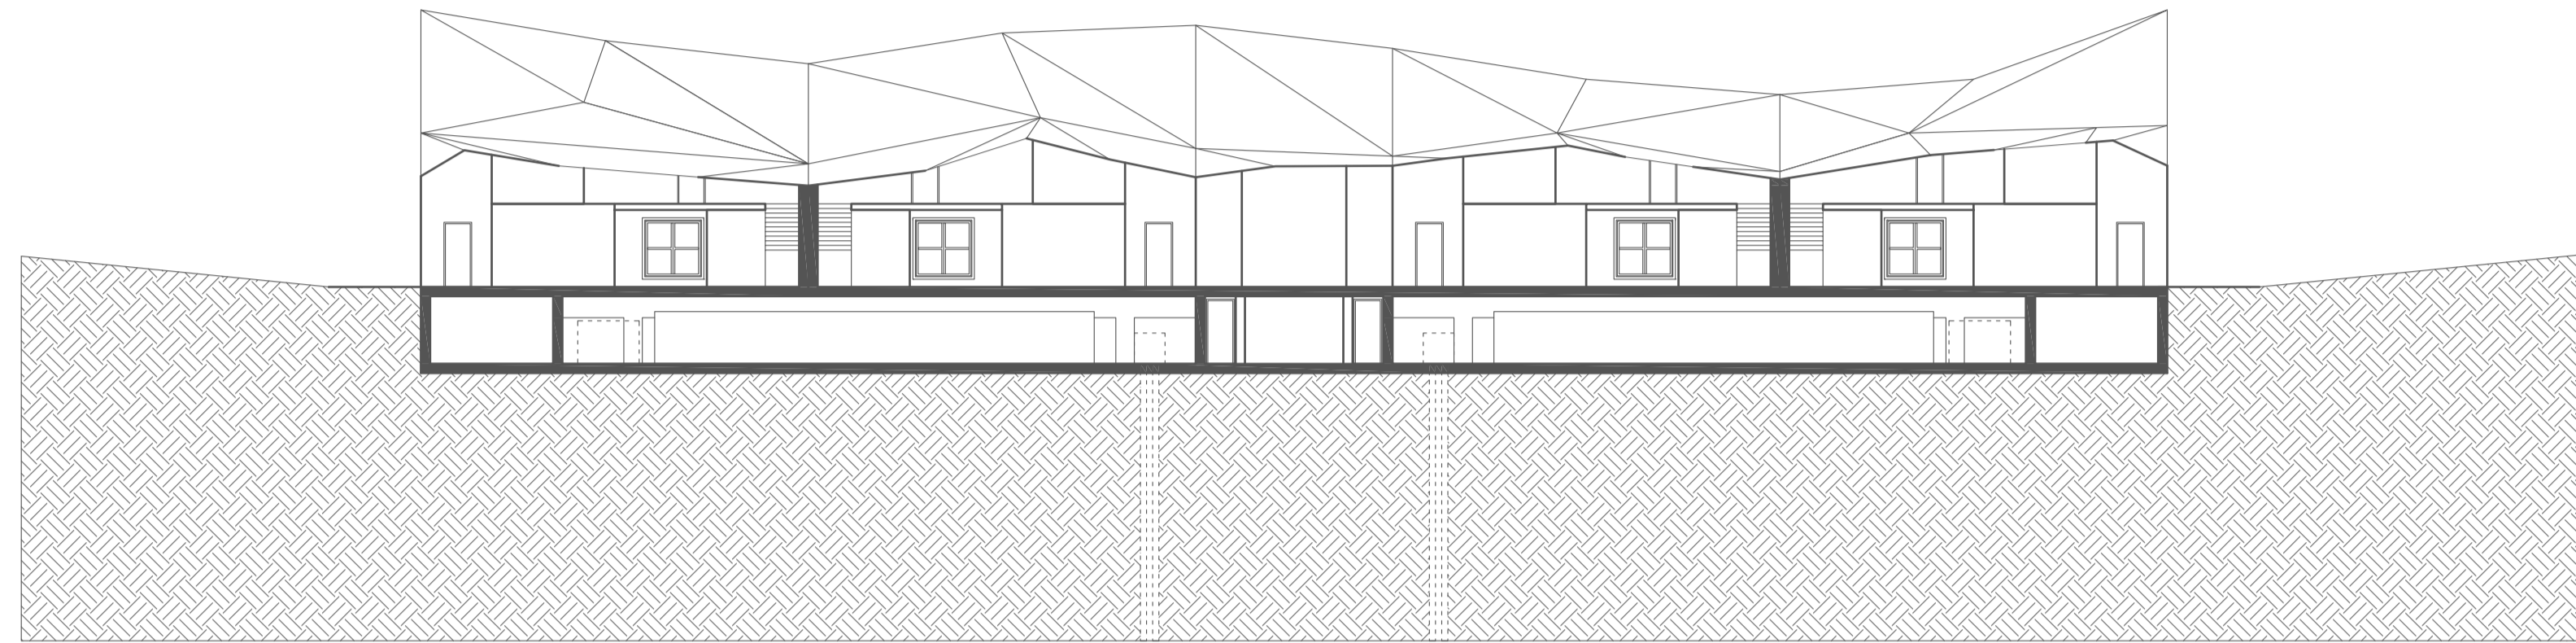

SCALE 1:200


BUILDING: LONGITUDINAL SECTION

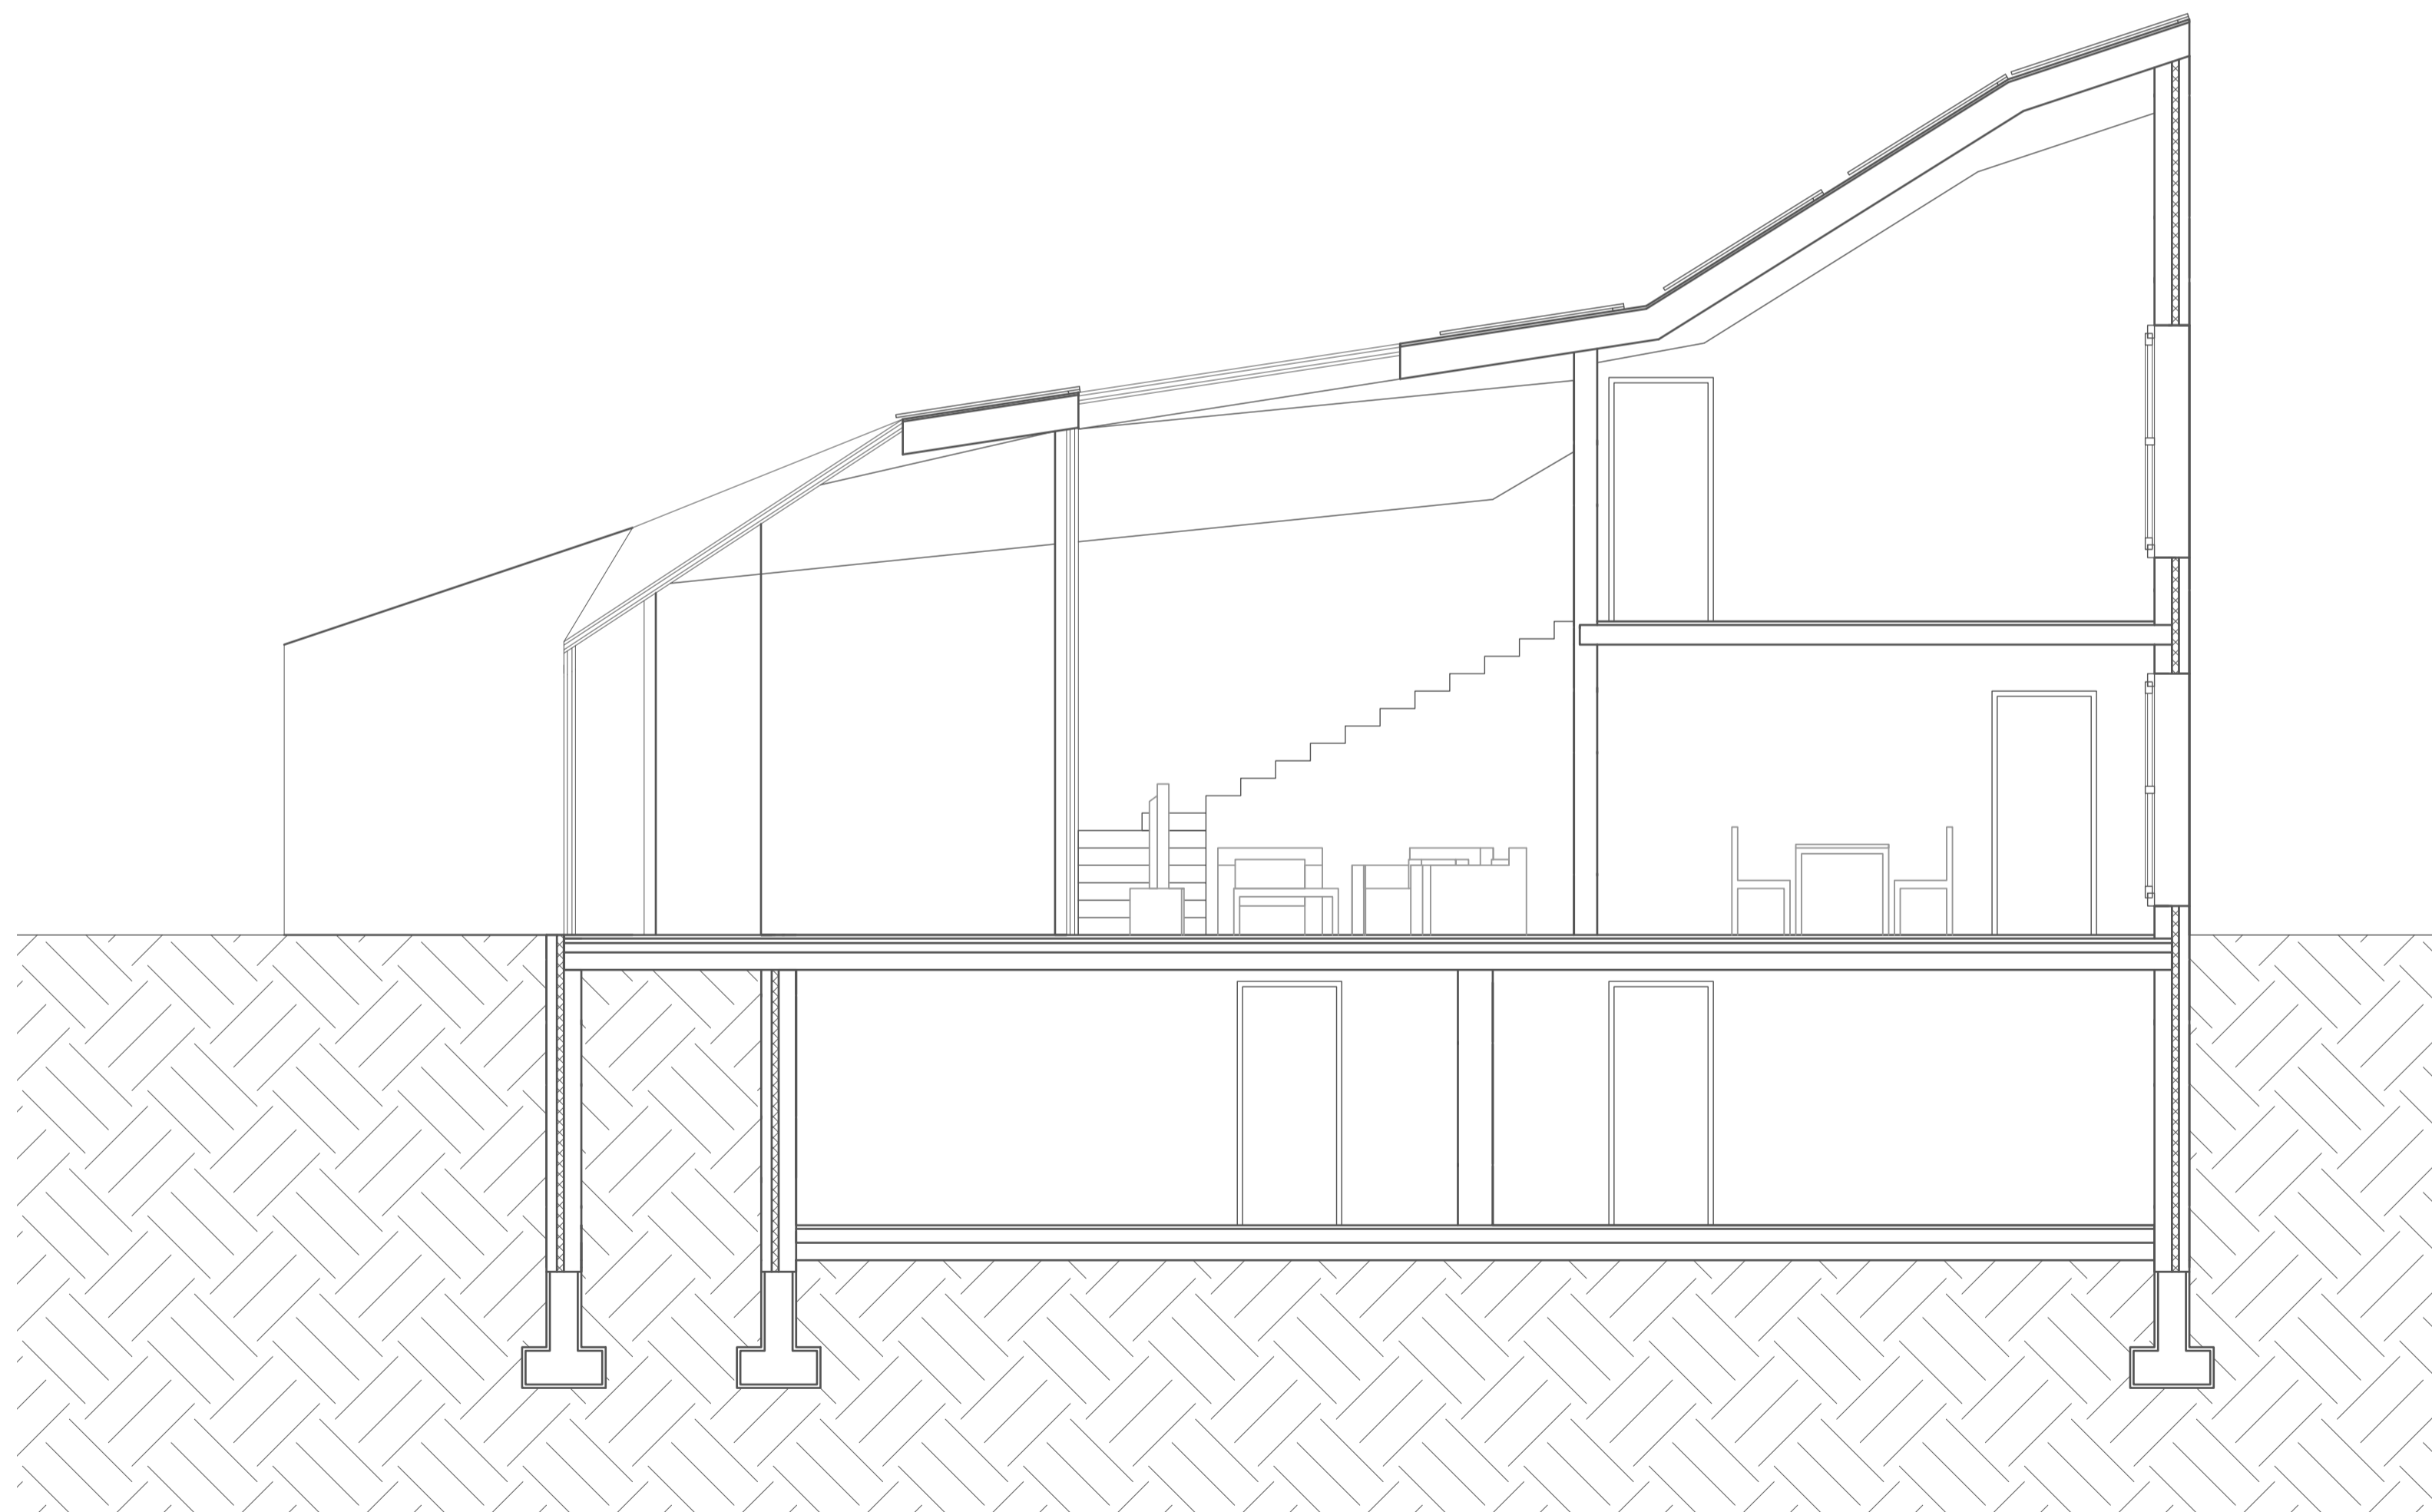

SCALE 1:50


BUILDING: DETAILED SECTION



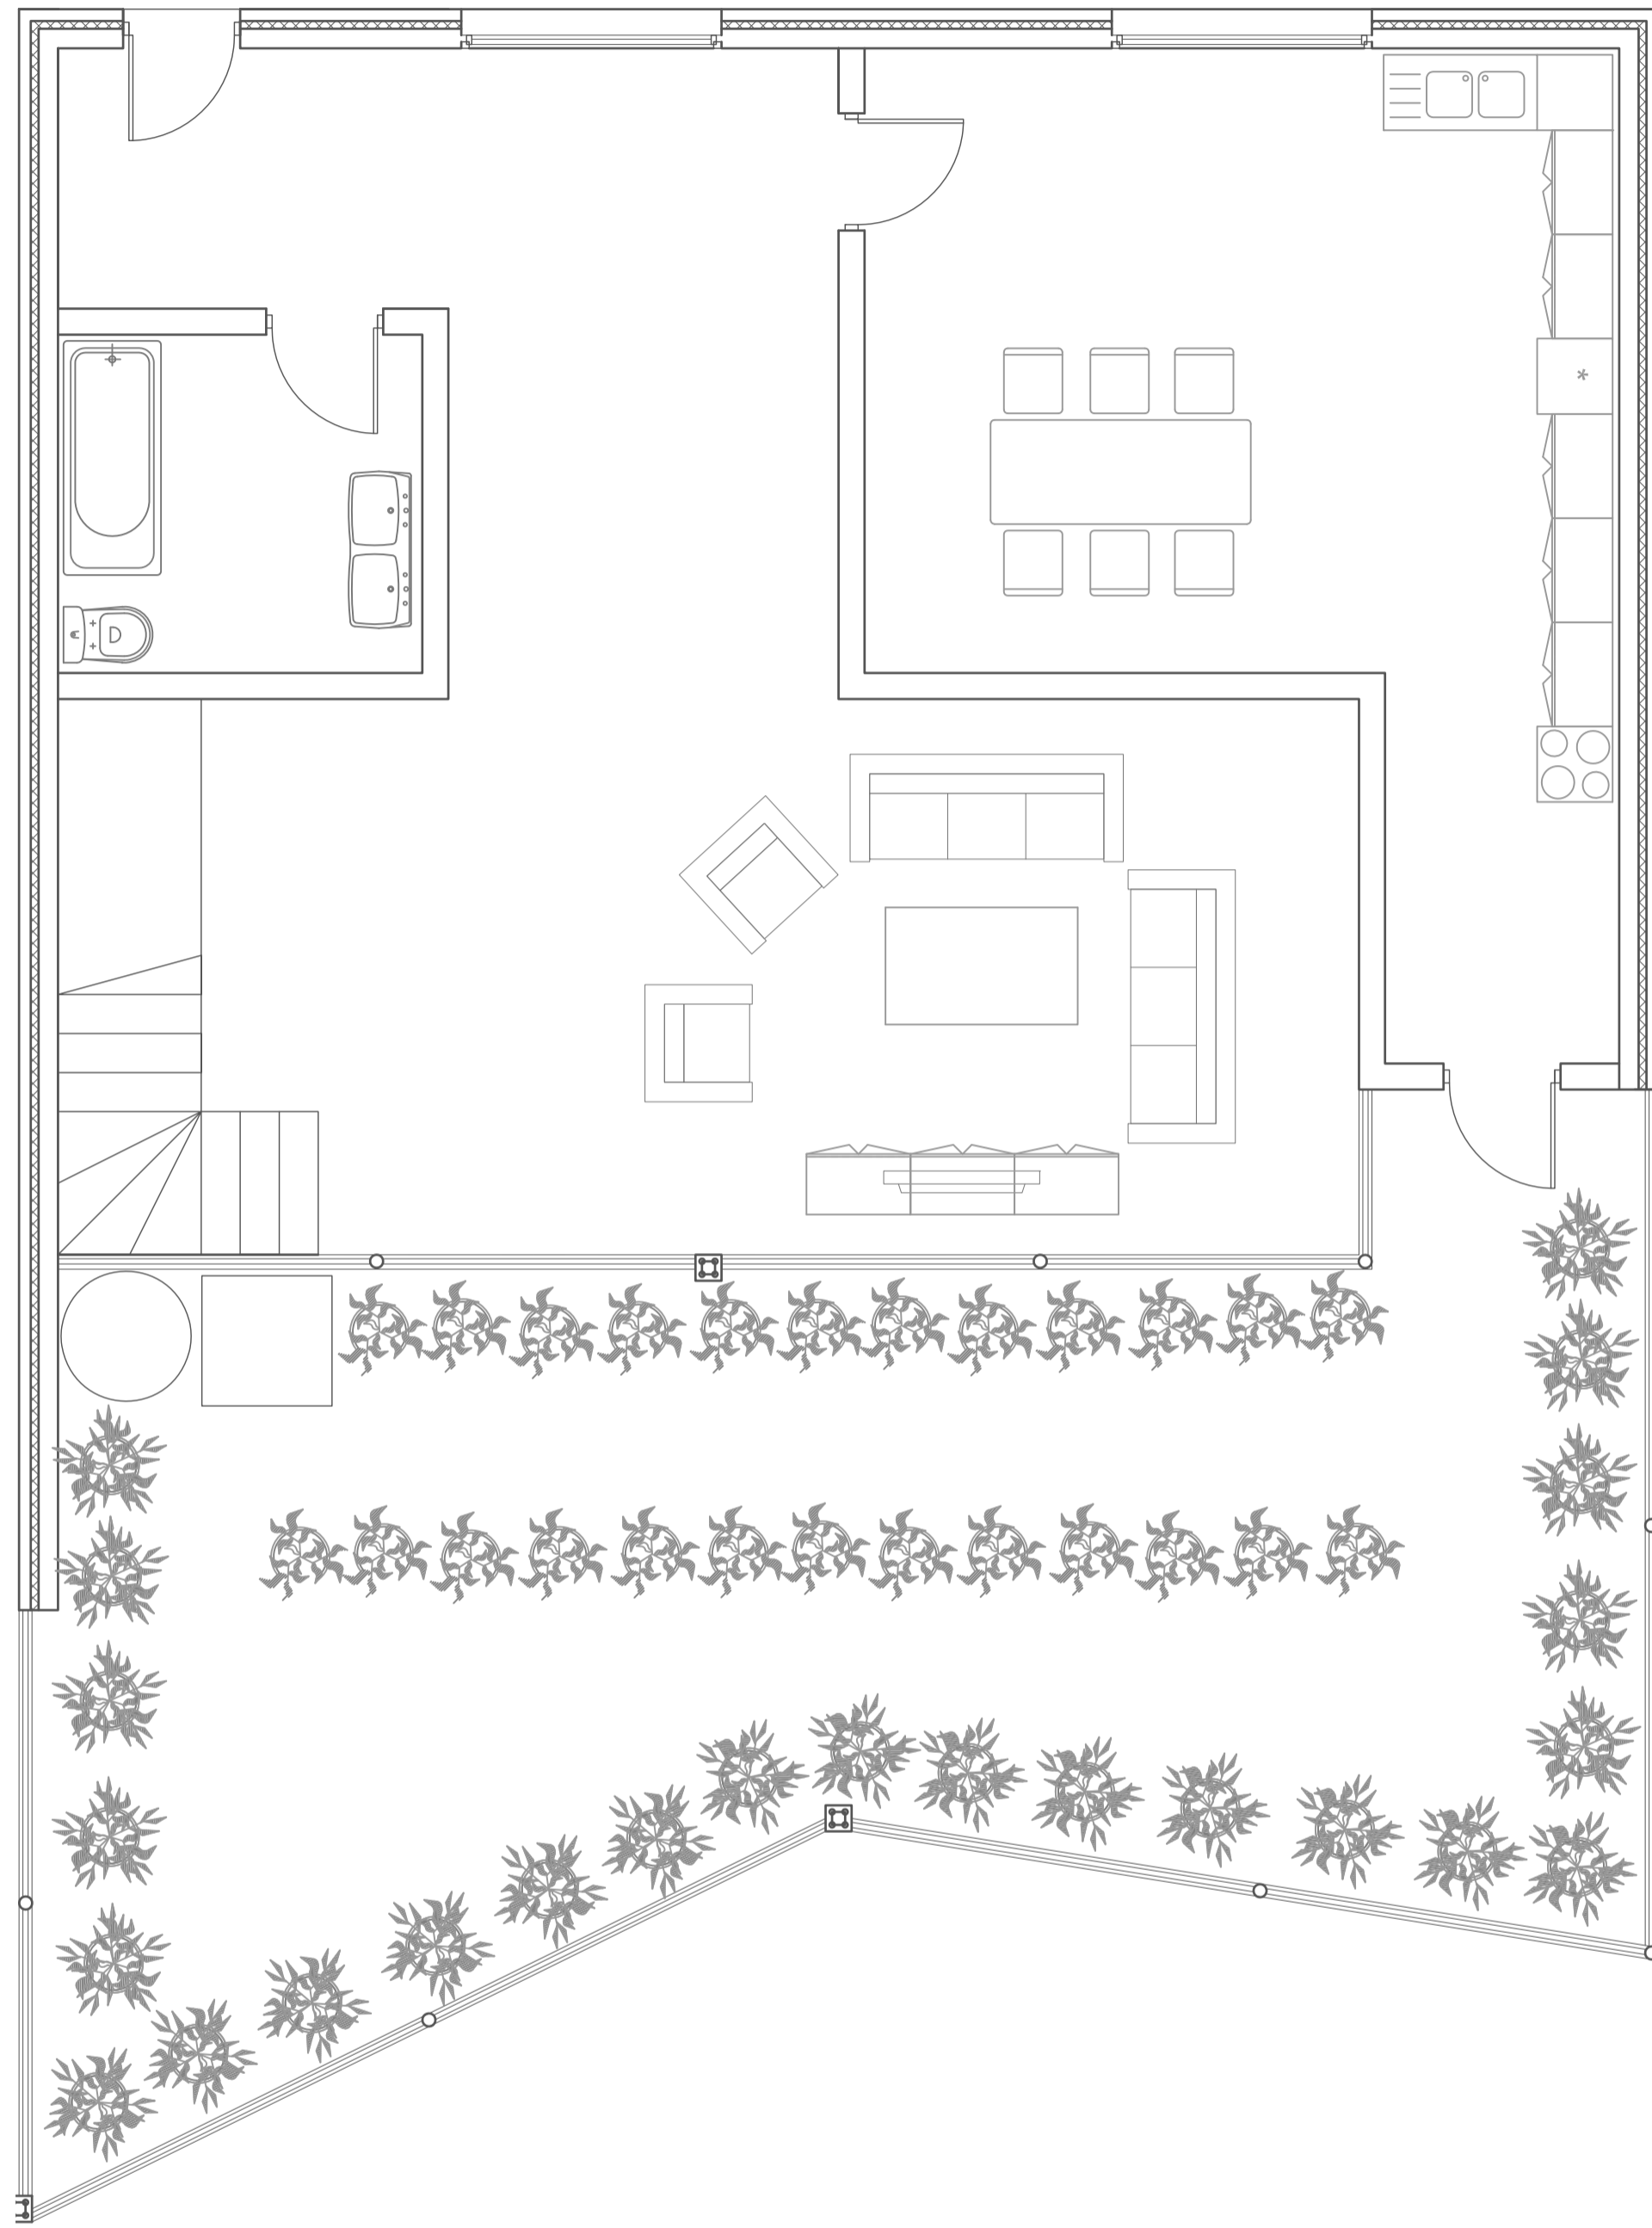

SCALE 1:50

SINGLE HOUSE: DETAILED PLAN 1ST FLOOR

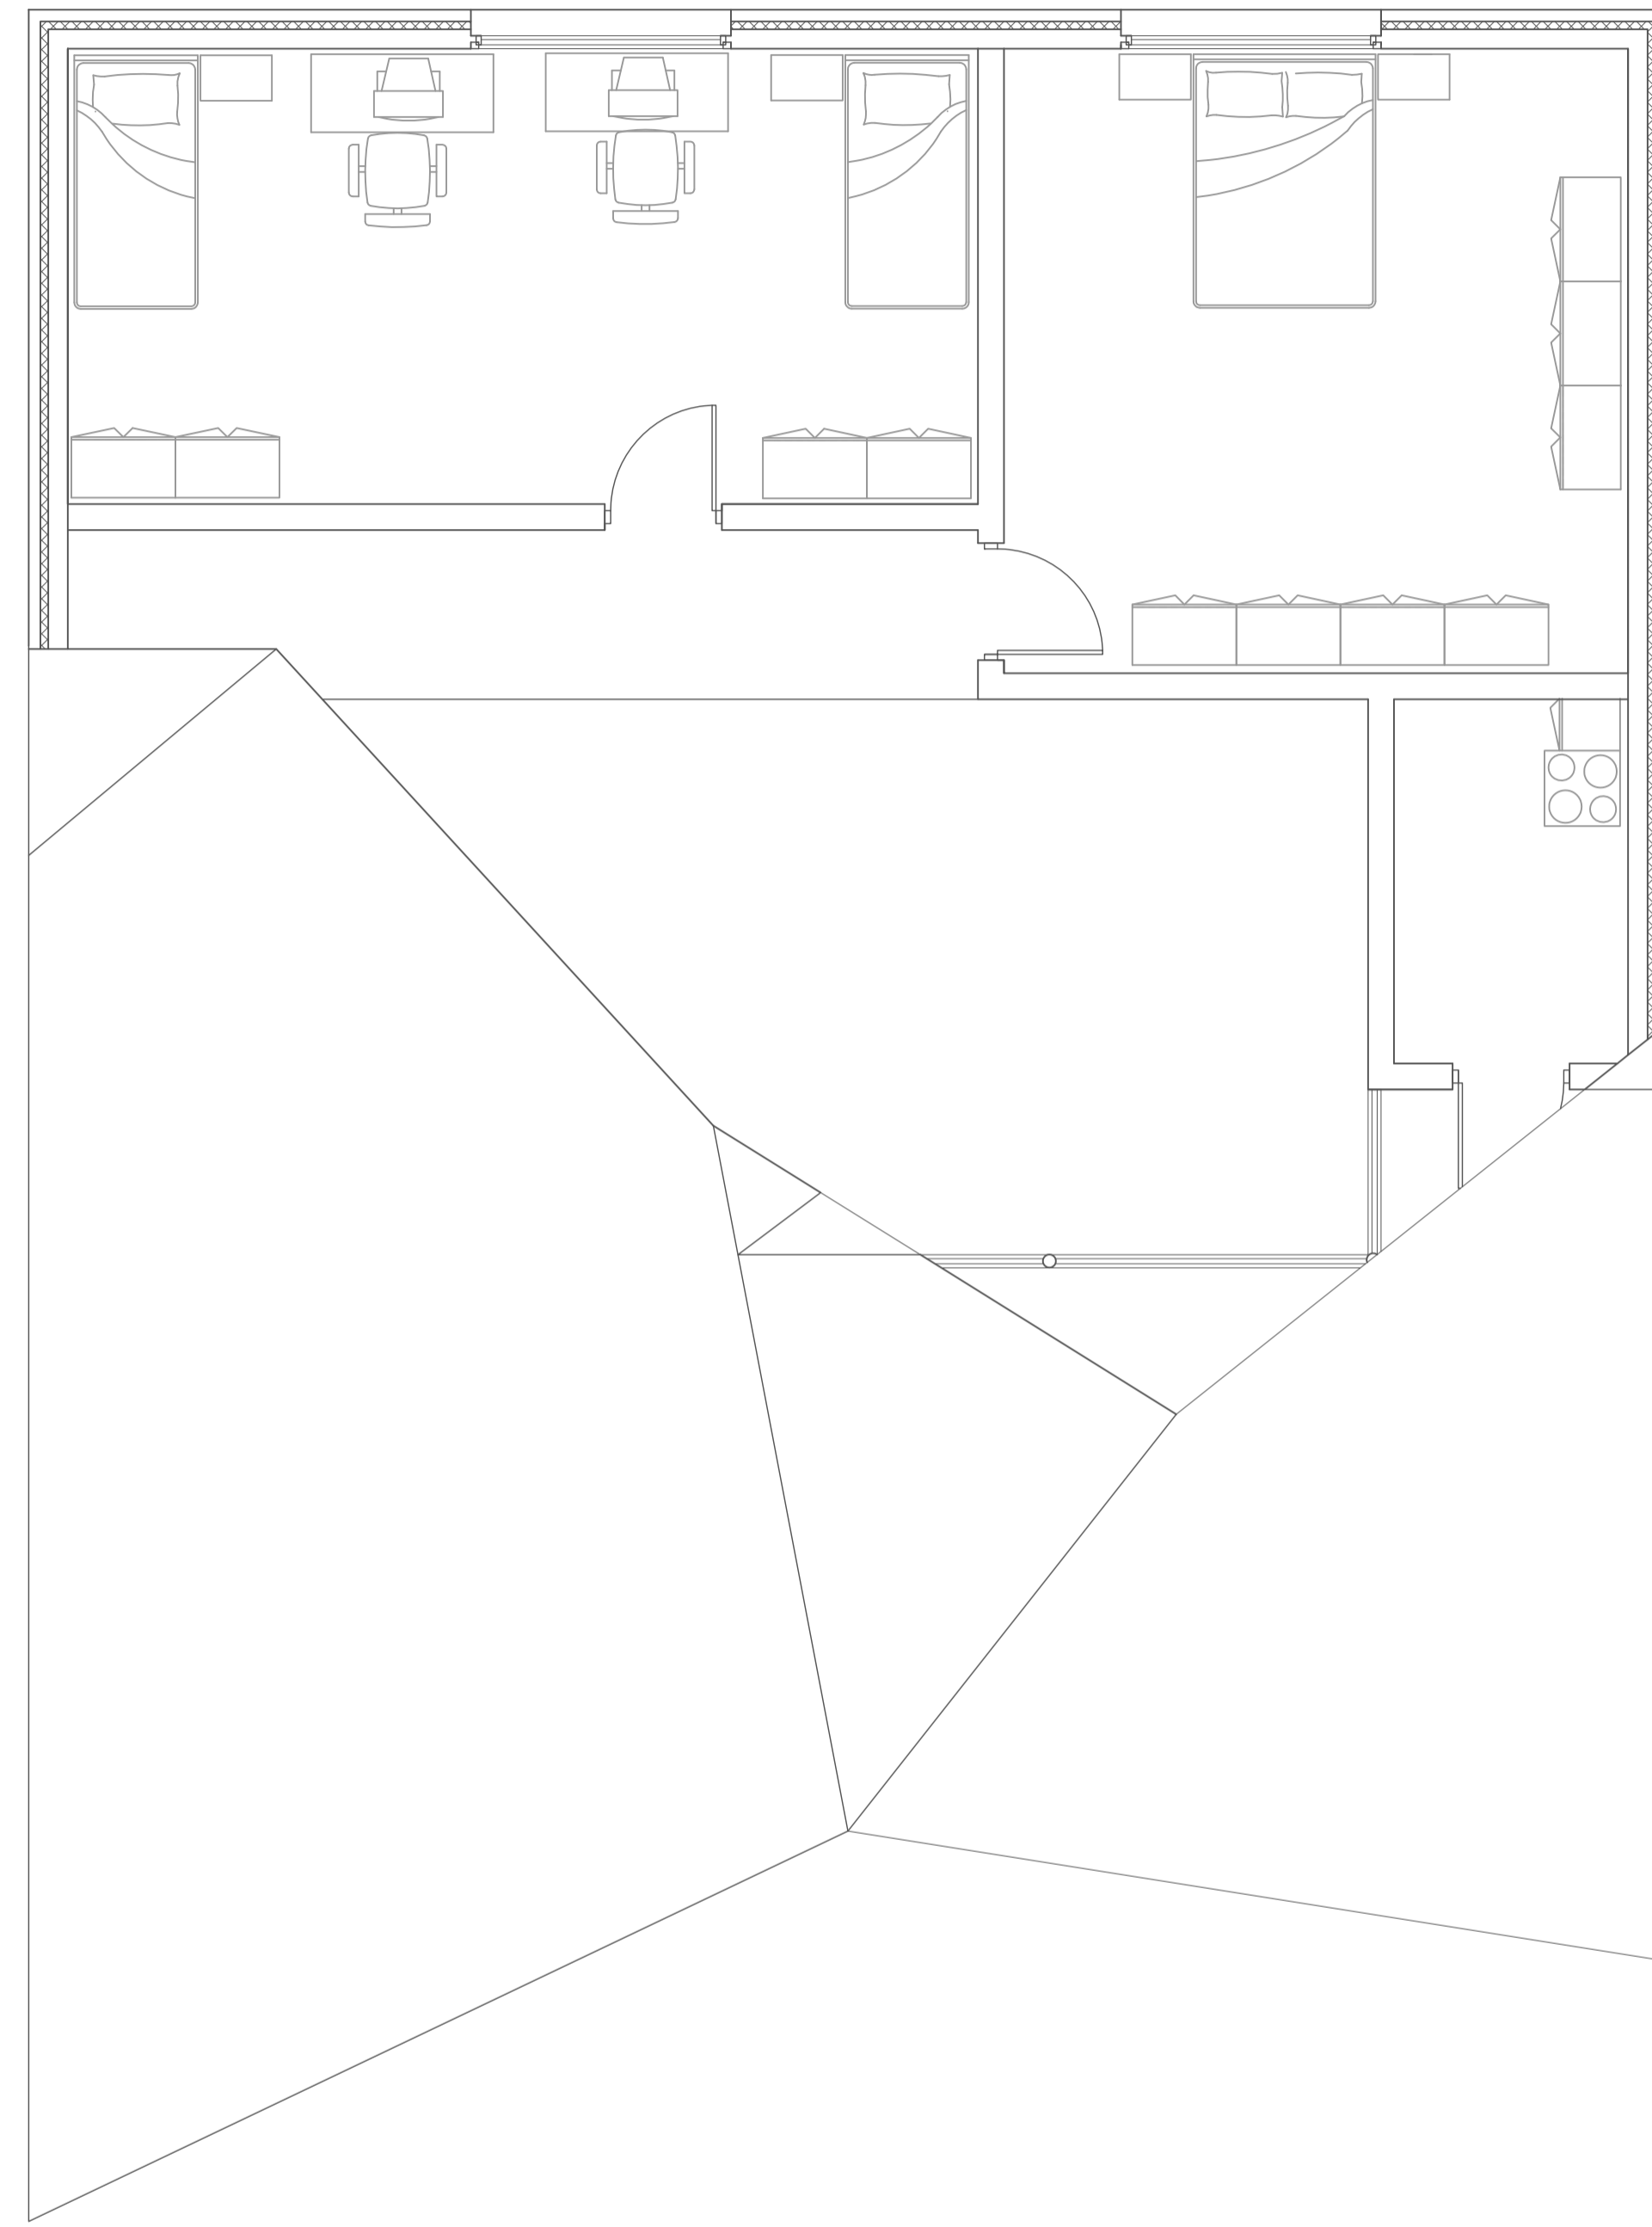

SINGLE HOUSE: DETAILED PLAN 2ND FLOOR

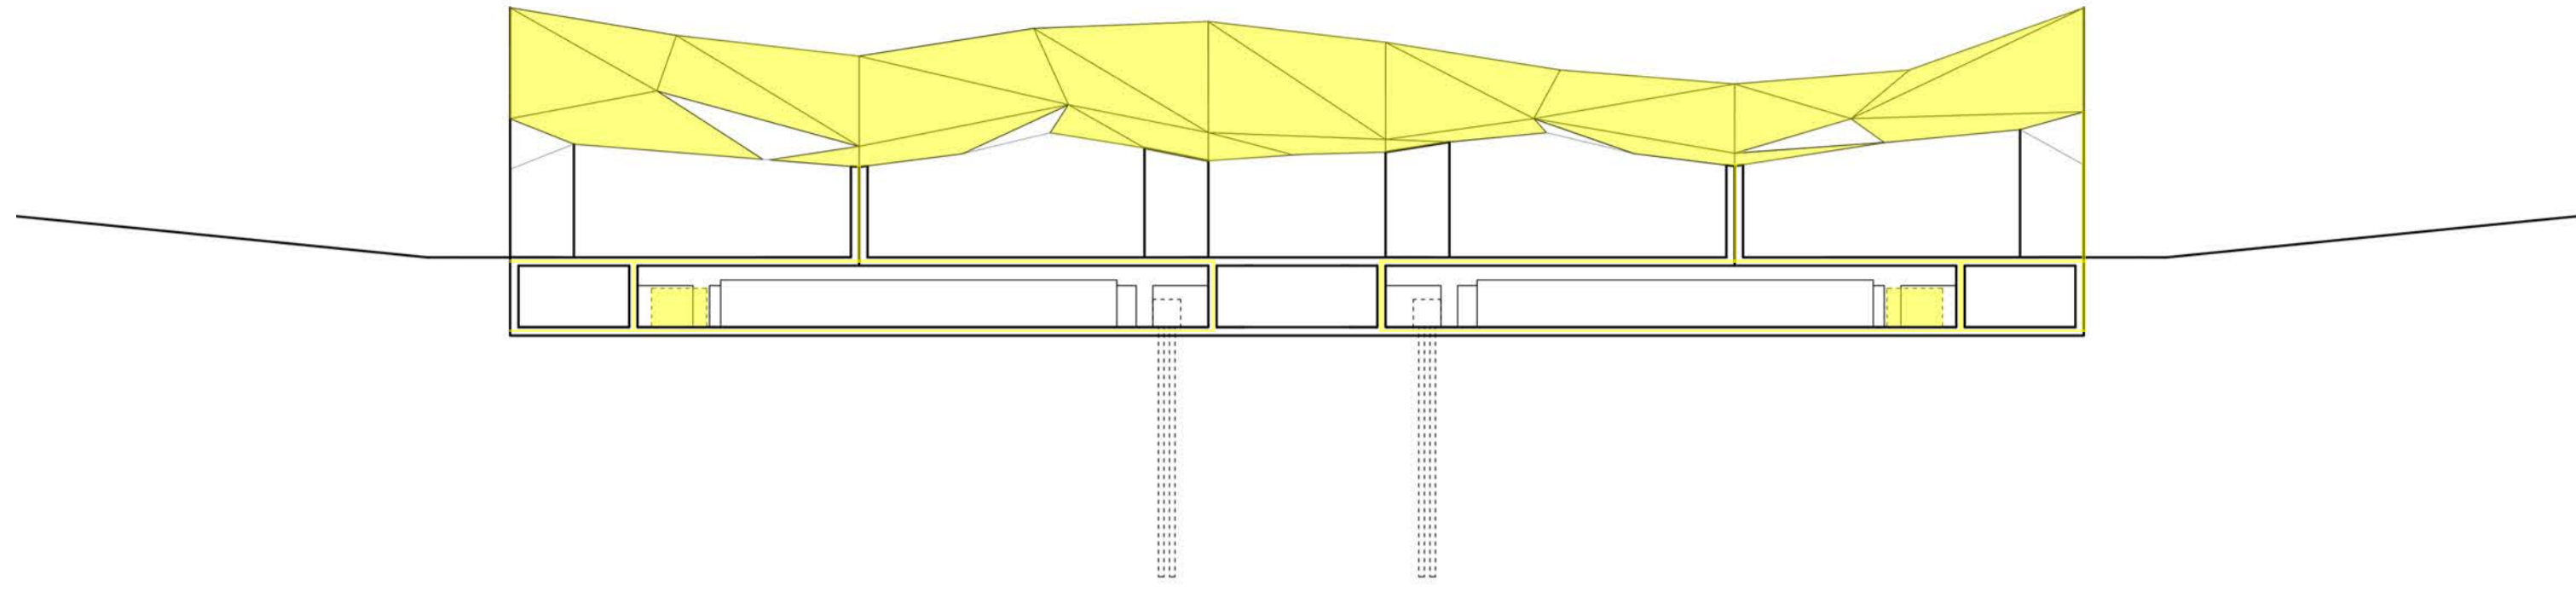


DIAGRAM: SOLAR ENERGY HARVESTING

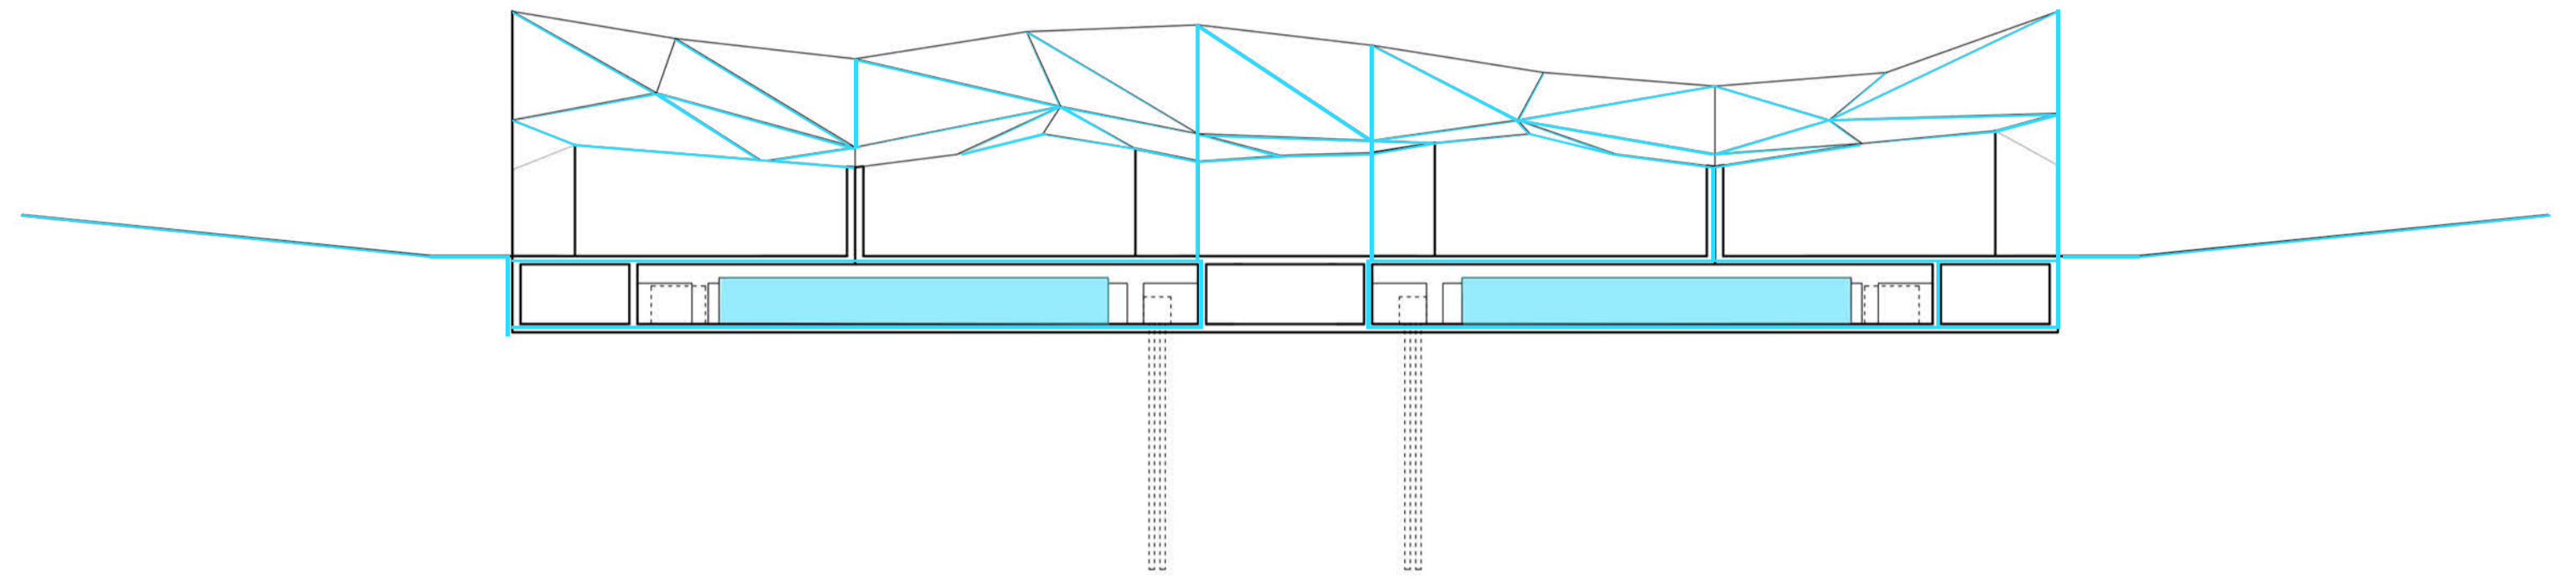


DIAGRAM: RAINWATER COLLECTION

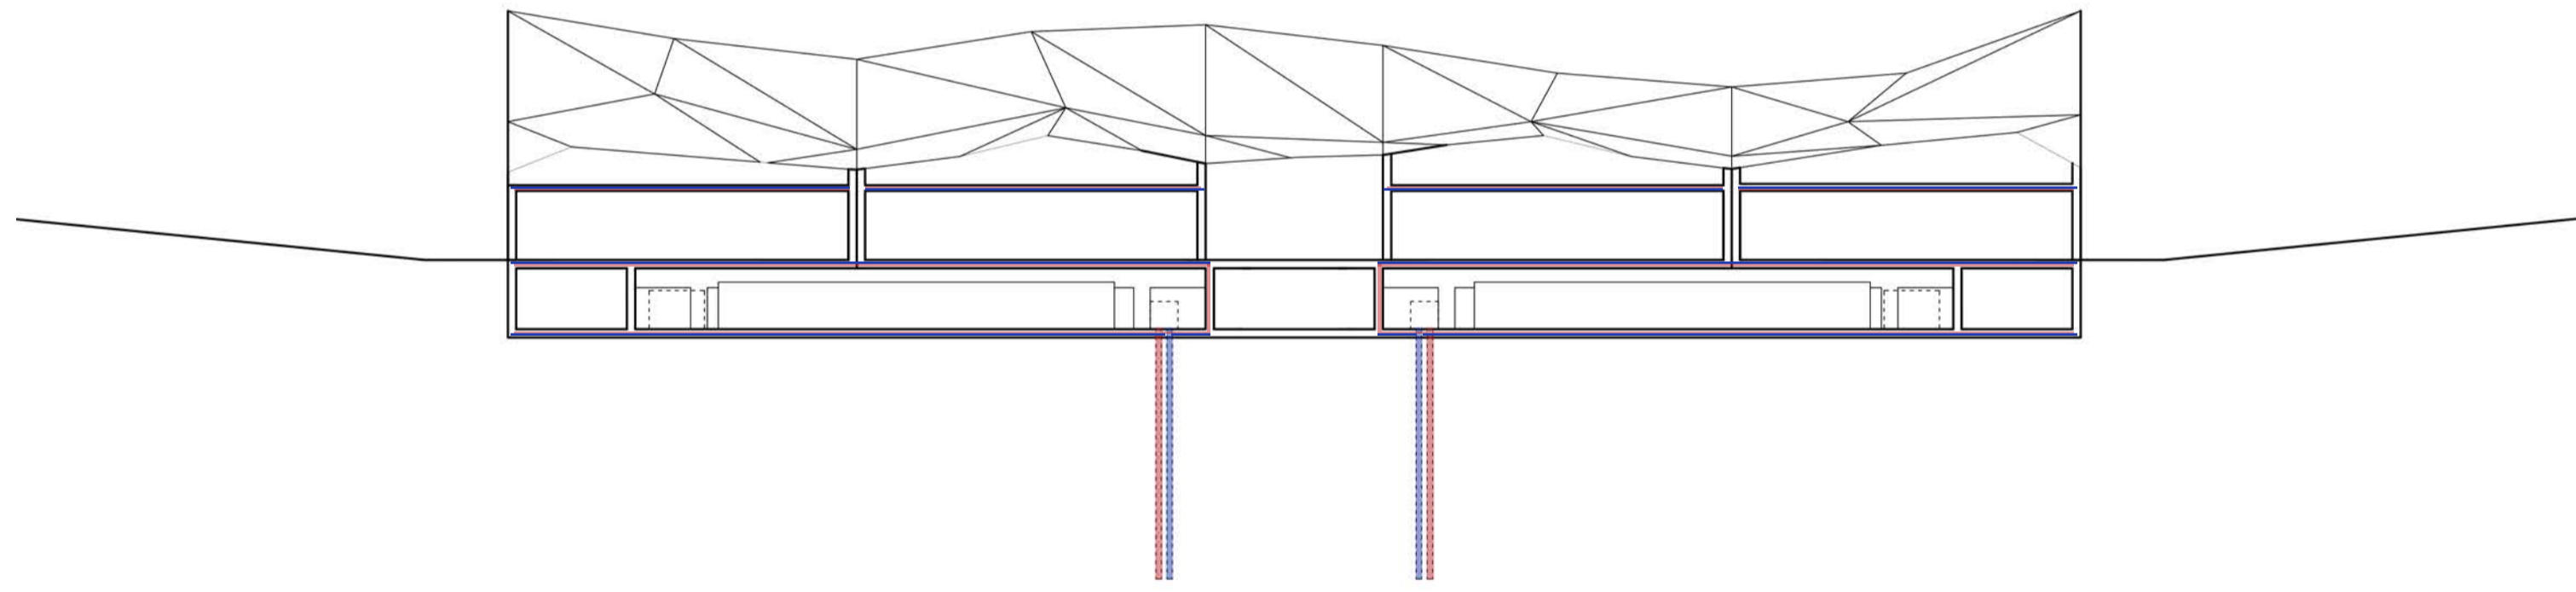


DIAGRAM: GEOTHERMAL HEATING DISTRIBUTION

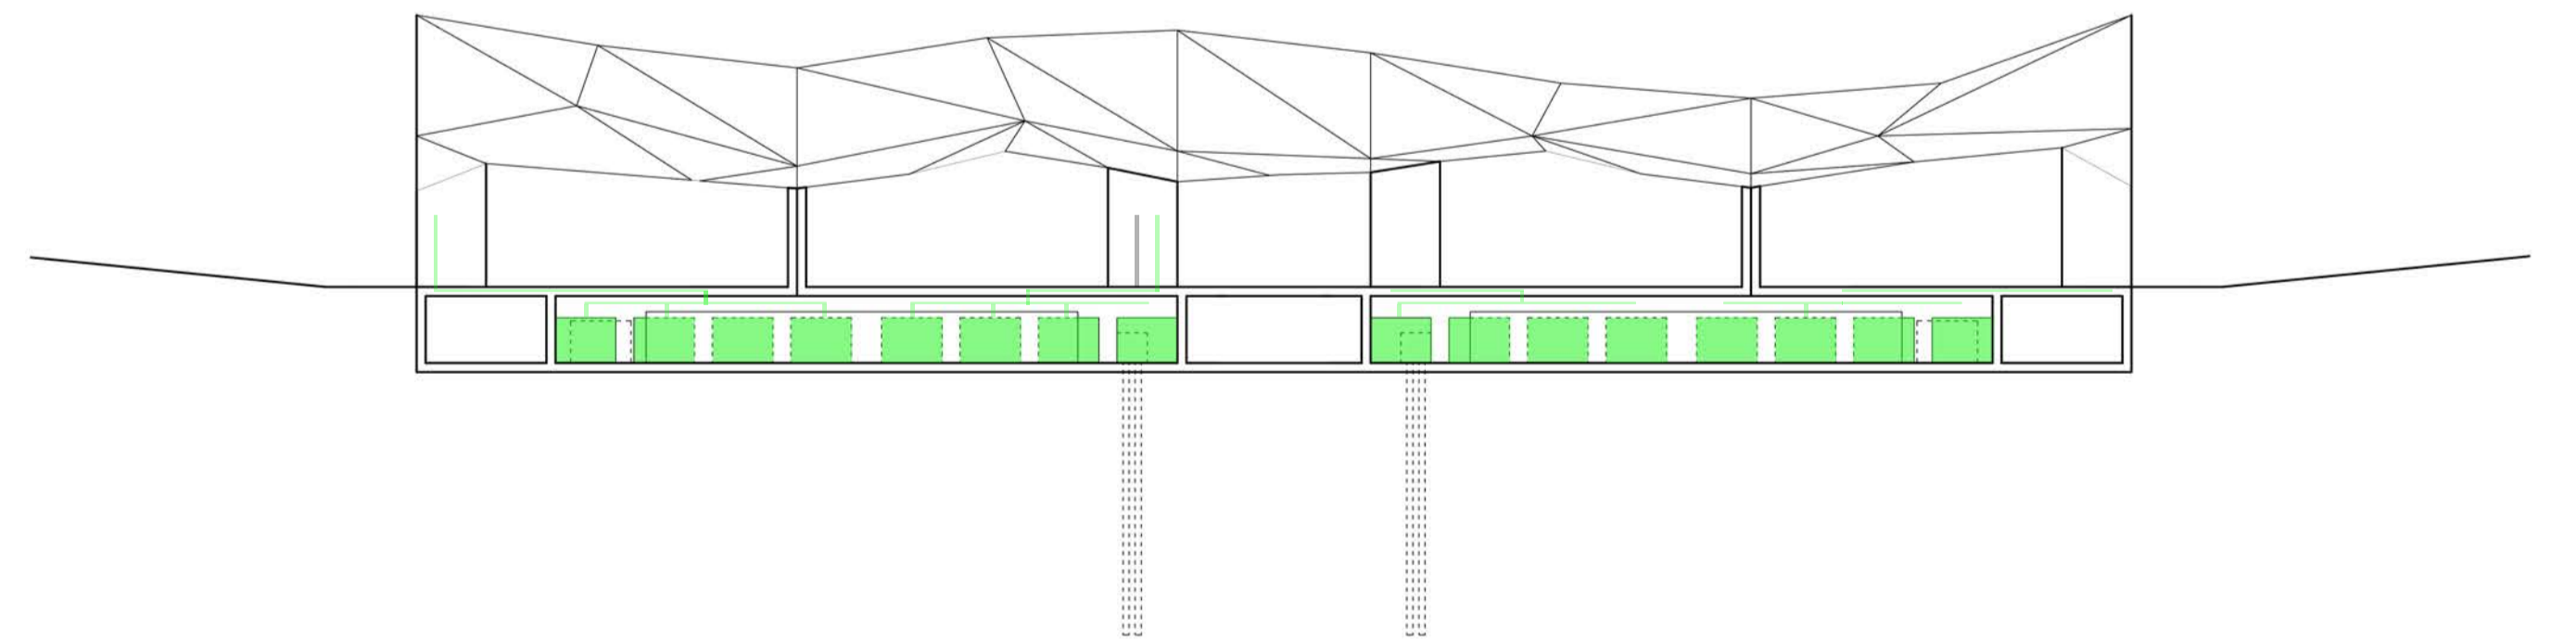


DIAGRAM: COMPOST WASTE MANAGEMENT

