



/ ZERO+ / ECO-HOUSE  
/ FALL 2013 / XIV FLAVIA D'ERASMO /  
CRITICS: SIMONE GIOSTRA / ROBERTO MANCINI /  
TUTORS: VALERIO SIGNORELLI / ROY NASH  
SITE PLAN AND SECTION

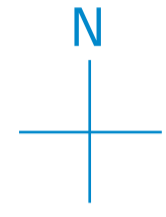

/ SITE PLAN / Scale 1:500



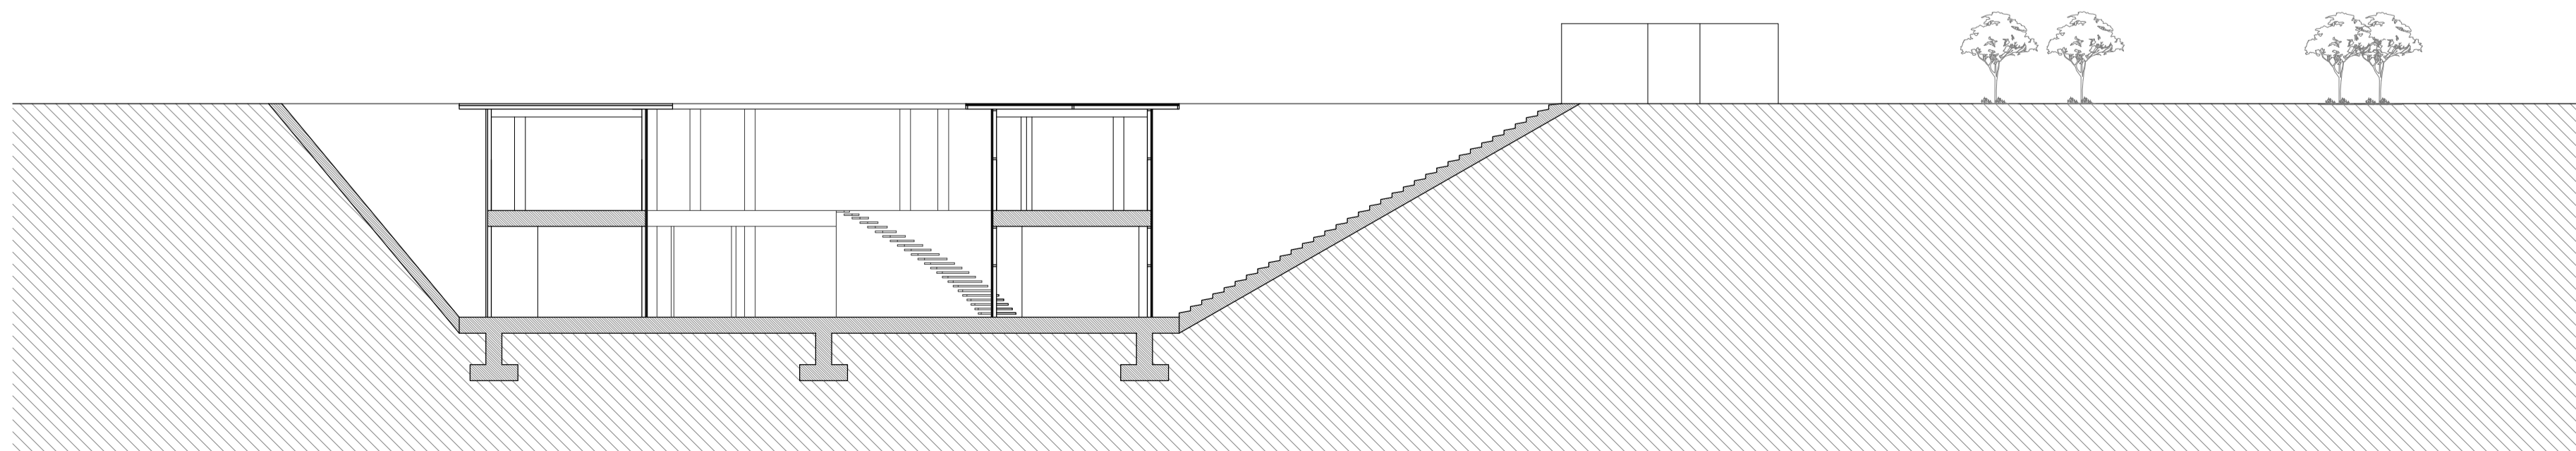


/ SECTION A-A / Scale 1:200

/ ZERO+ / ECO-HOUSE  
/ FALL 2013 / XIV FLAVIA D'ERASMO /  
CRITICS: SIMONE GIOSTRA / ROBERTO MANCINI /  
TUTORS: VALERIO SIGNORELLI / ROY NASH

ENLARGED SECTION

Scale 1:50

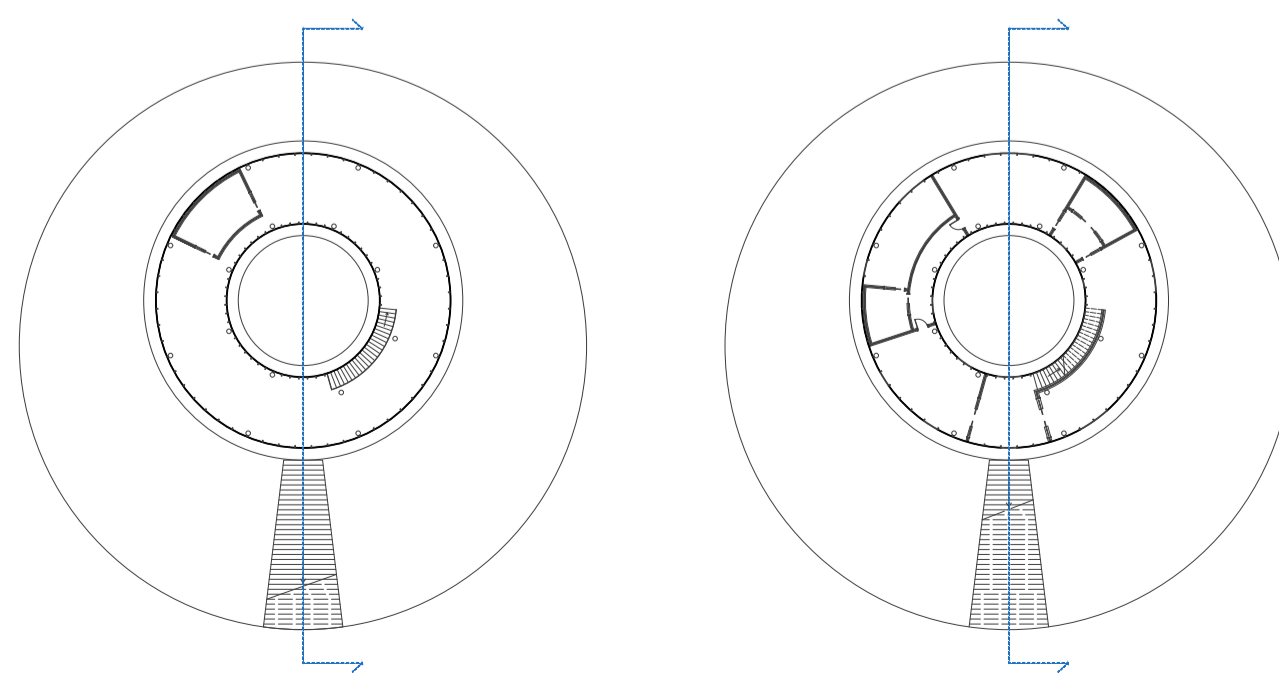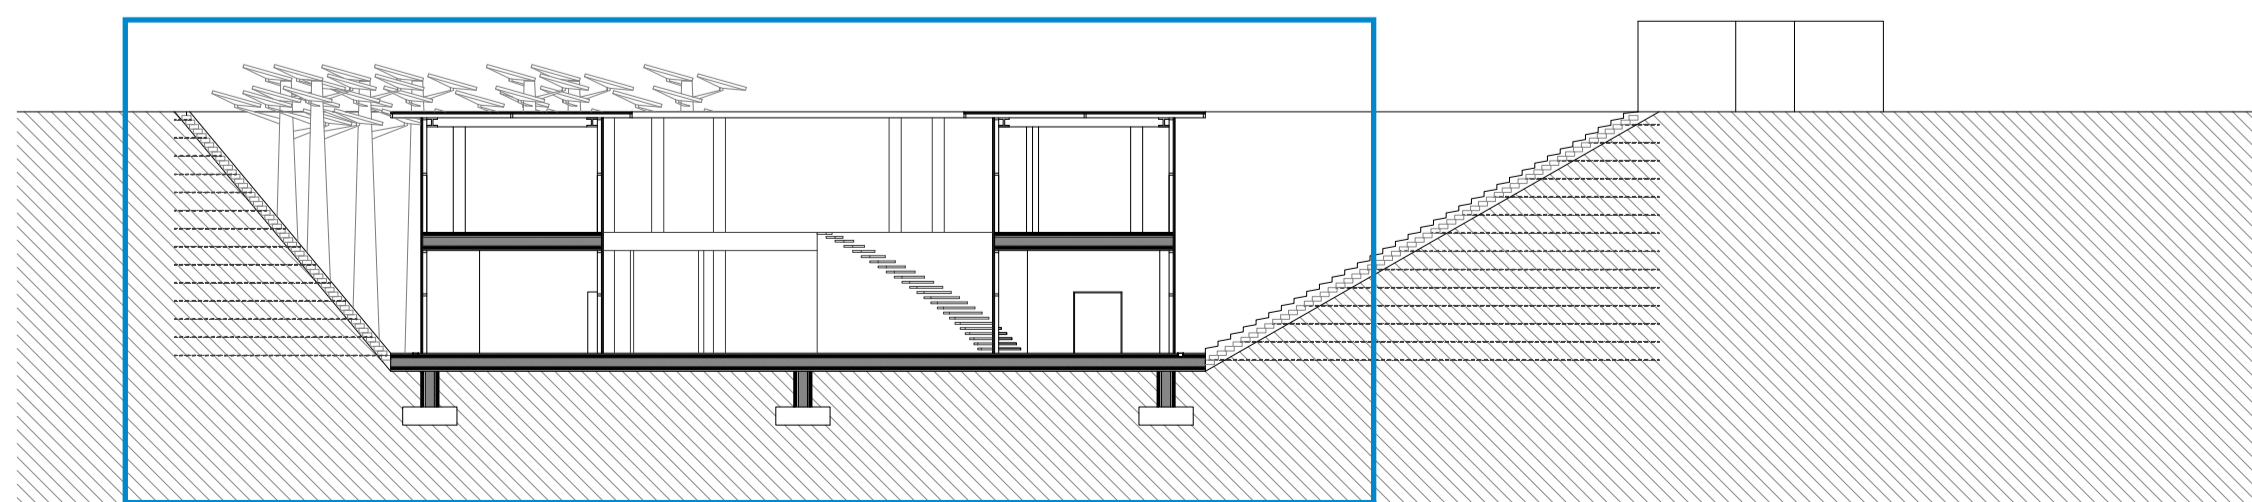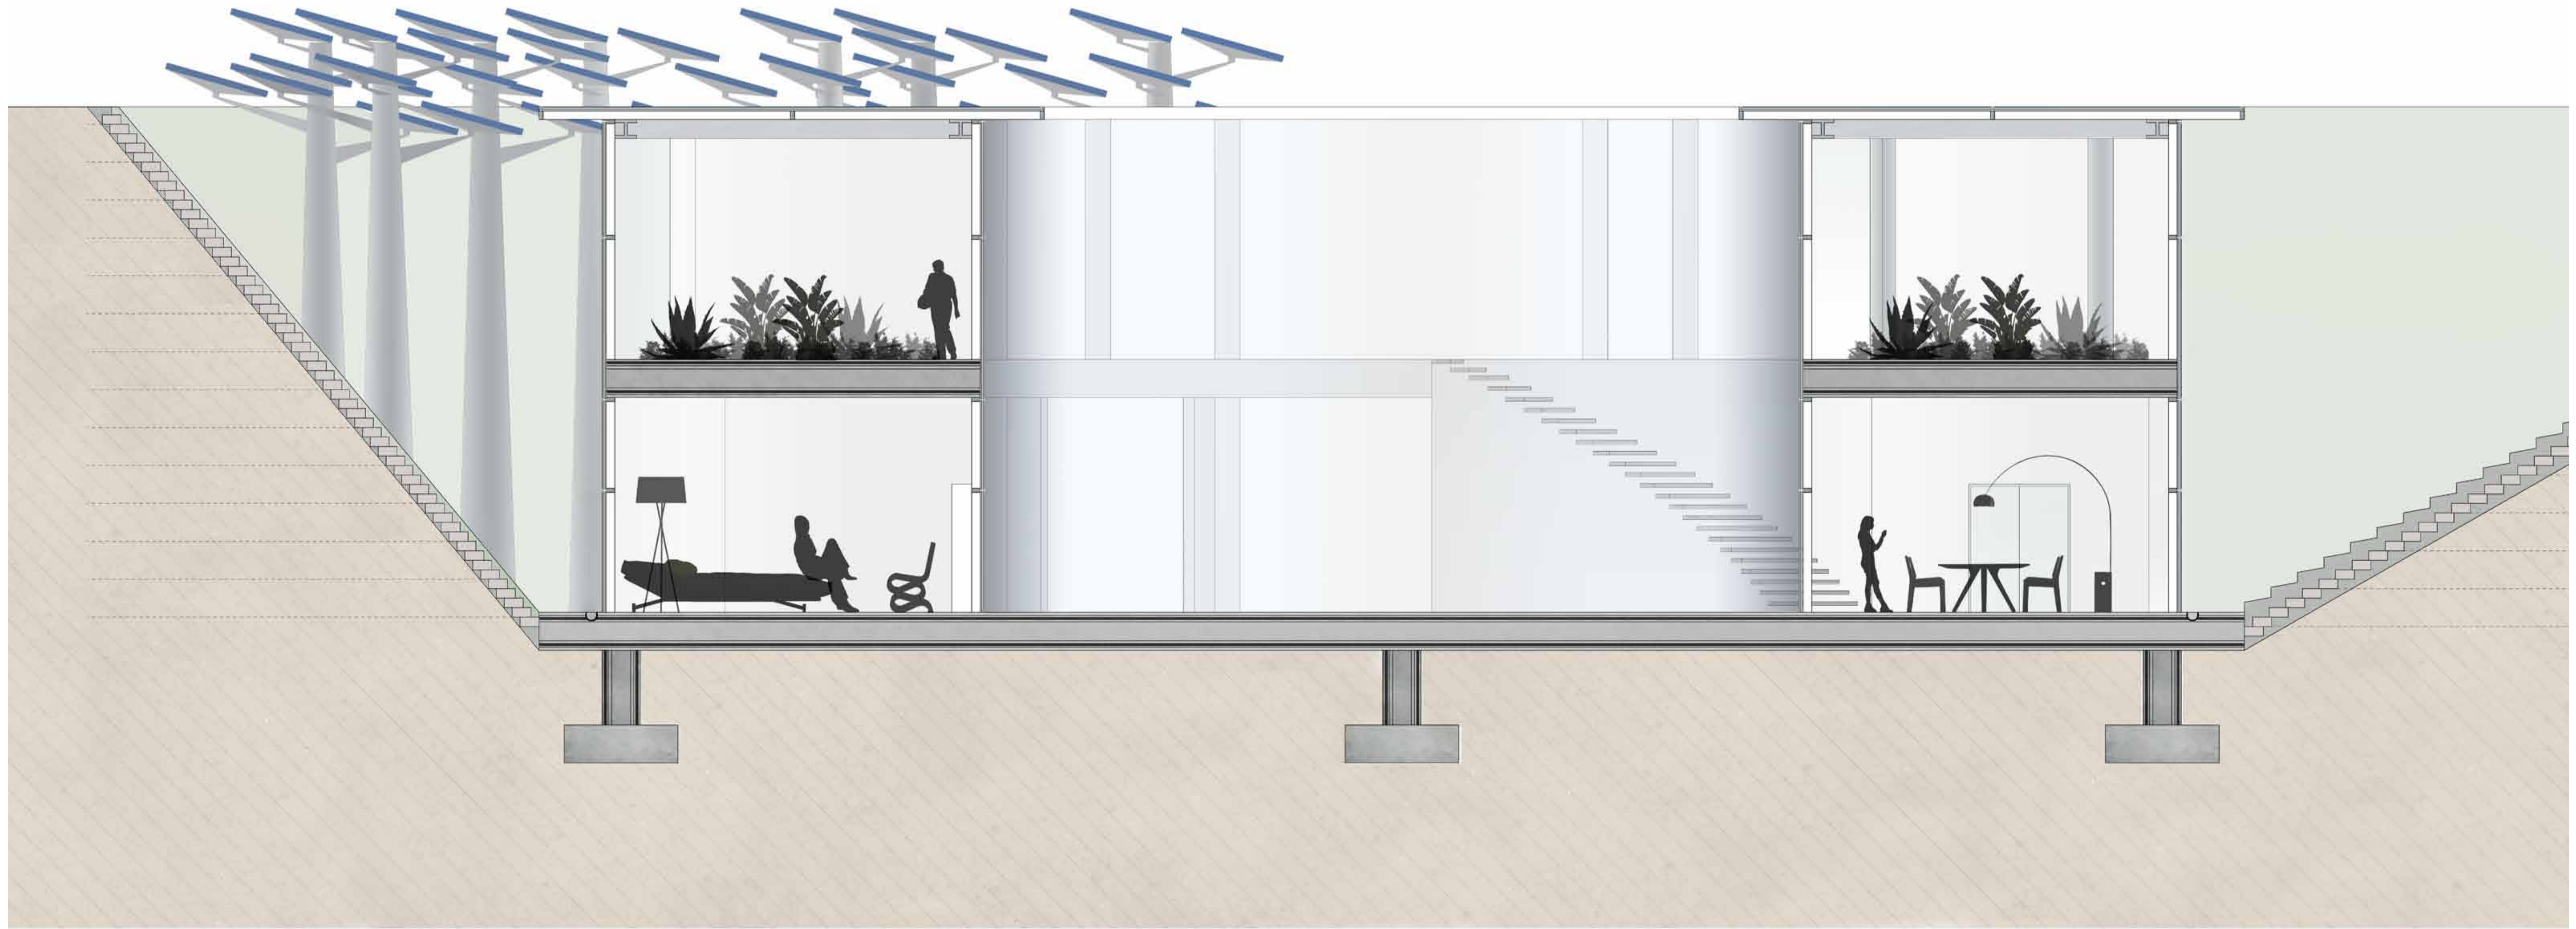

/ KEY MAPS /



/ ZERO+ / ECO-HOUSE  
/ FALL 2013 / XIV FLAVIA D'ERASMO /

CRITICS: SIMONE GIOSTRA / ROBERTO MANCINI /

TUTORS: VALERIO SIGNORELLI / ROY NASH

ROOF PLAN

Scale 1:100

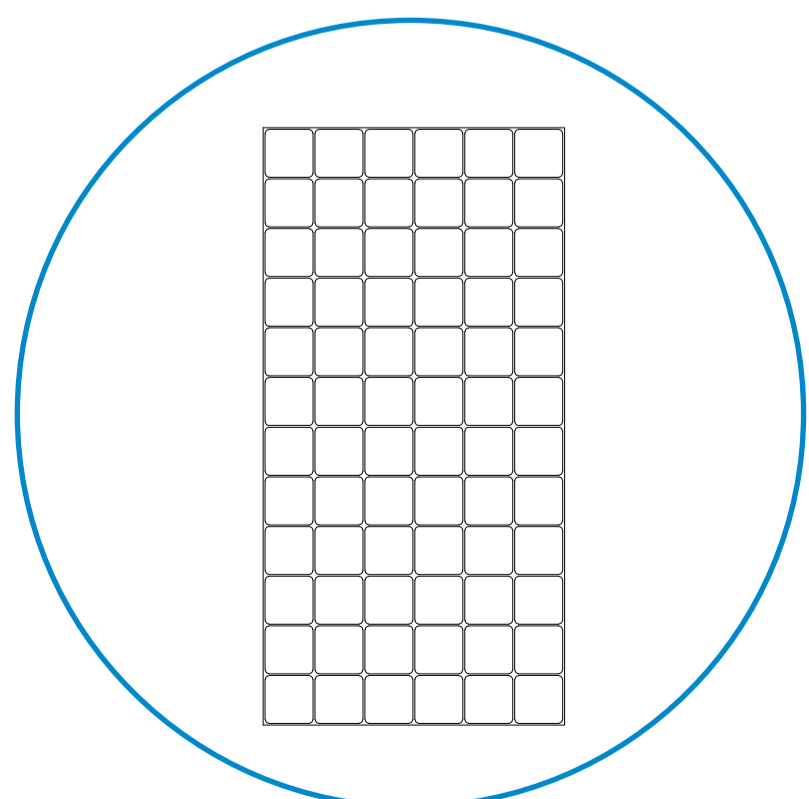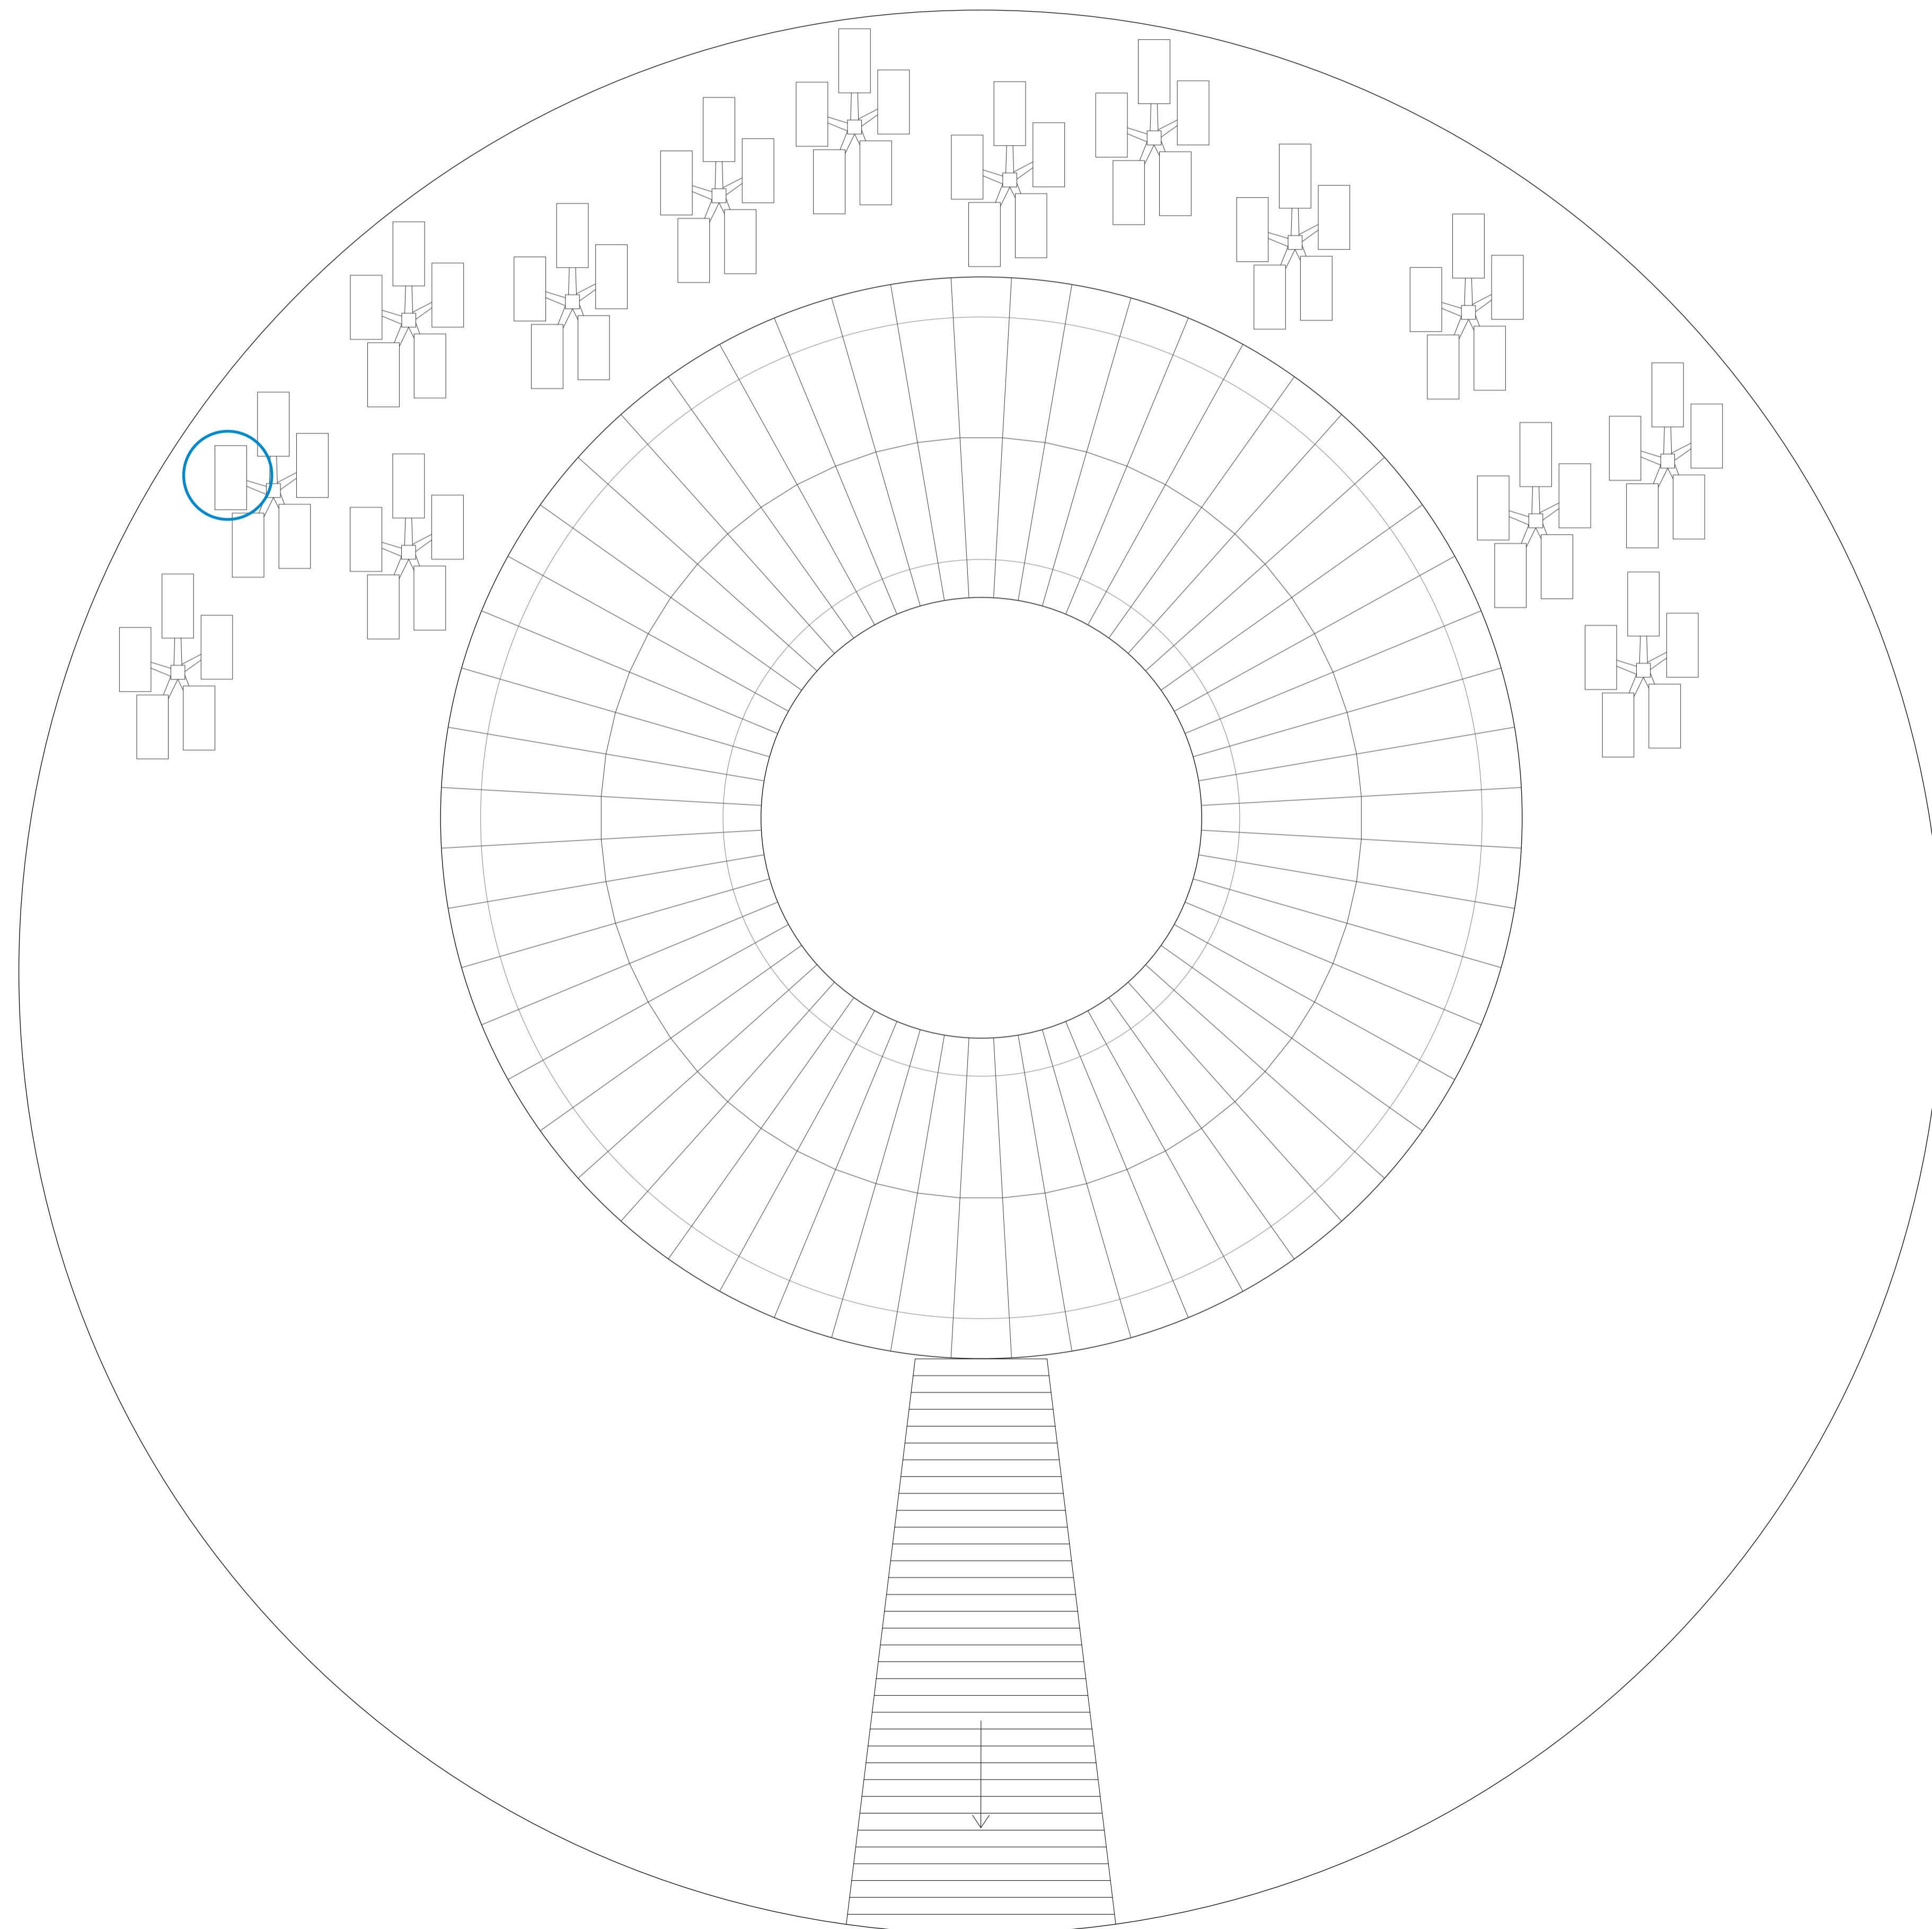

/ PHOTOVOLTIC PANEL DETAIL / Scale 1:20



/ ZERO+ / ECO-HOUSE  
/ FALL 2013 / XIV FLAVIA D'ERASMO /

CRITICS: SIMONE GIOSTRA / ROBERTO MANCINI /


TUTORS: VALERIO SIGNORELLI / ROY NASH

PLANS

Scale 1:100

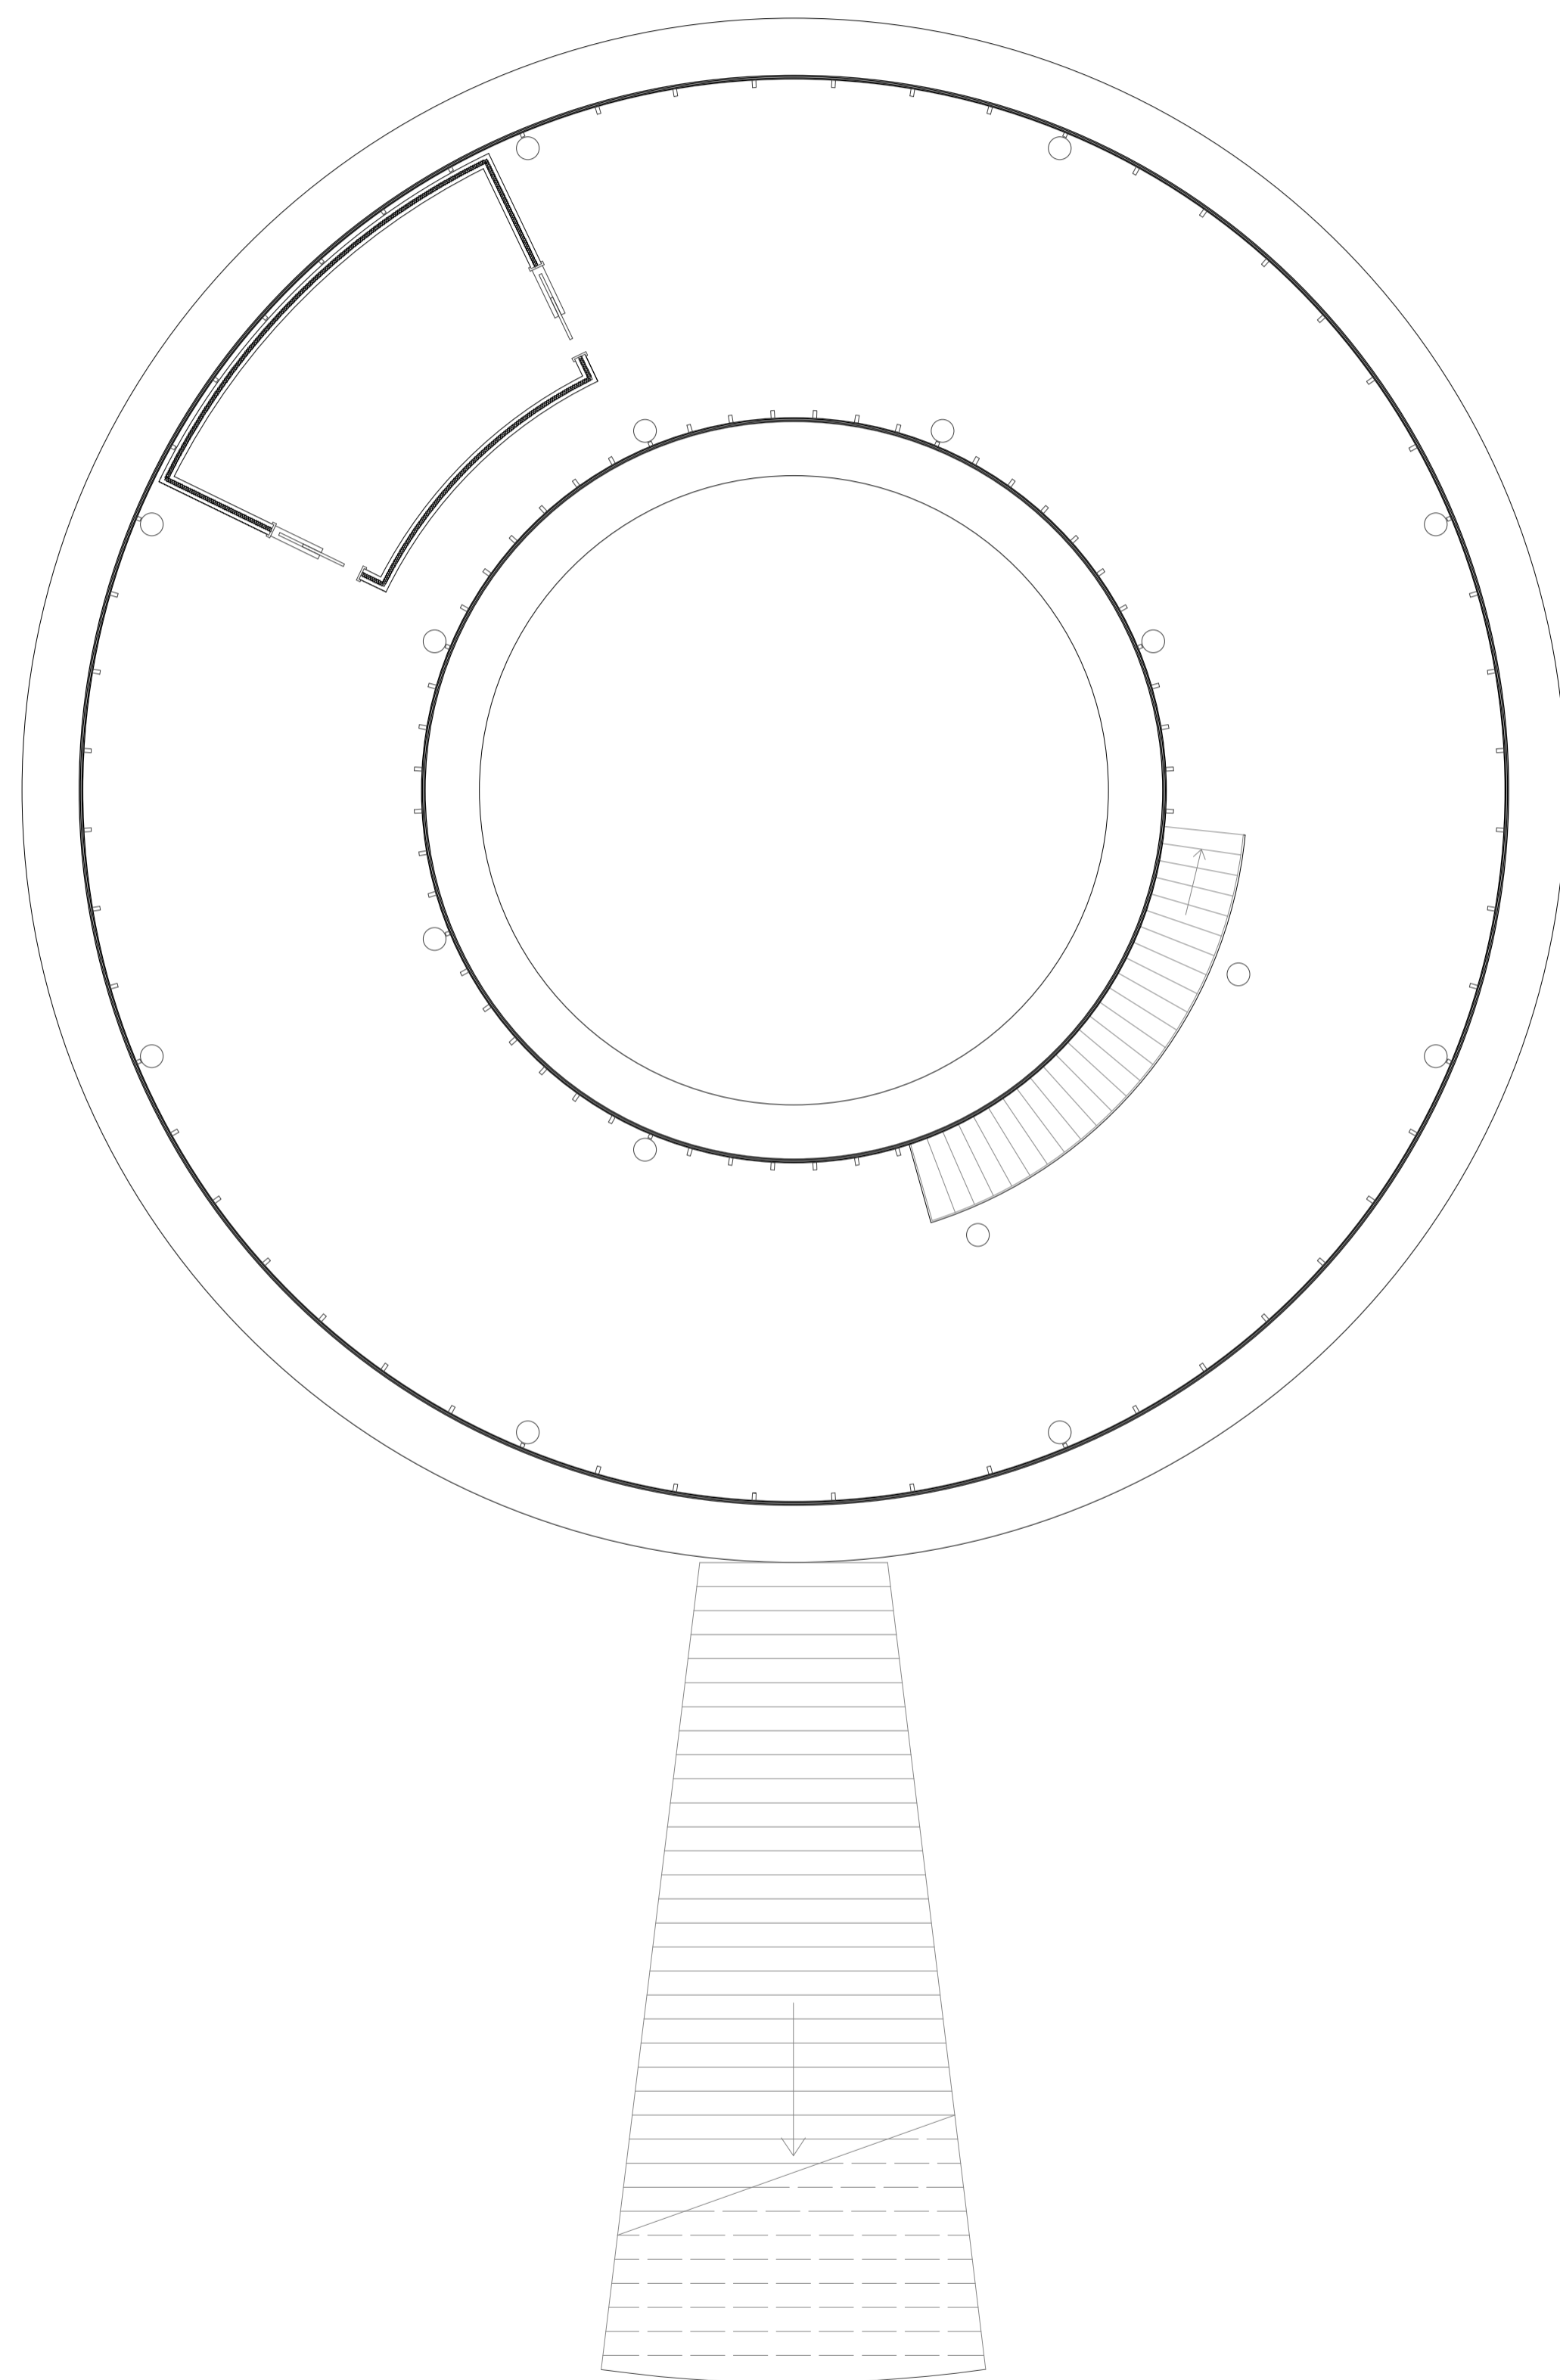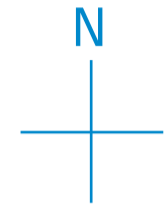

/ FLOOR -1 PLAN /


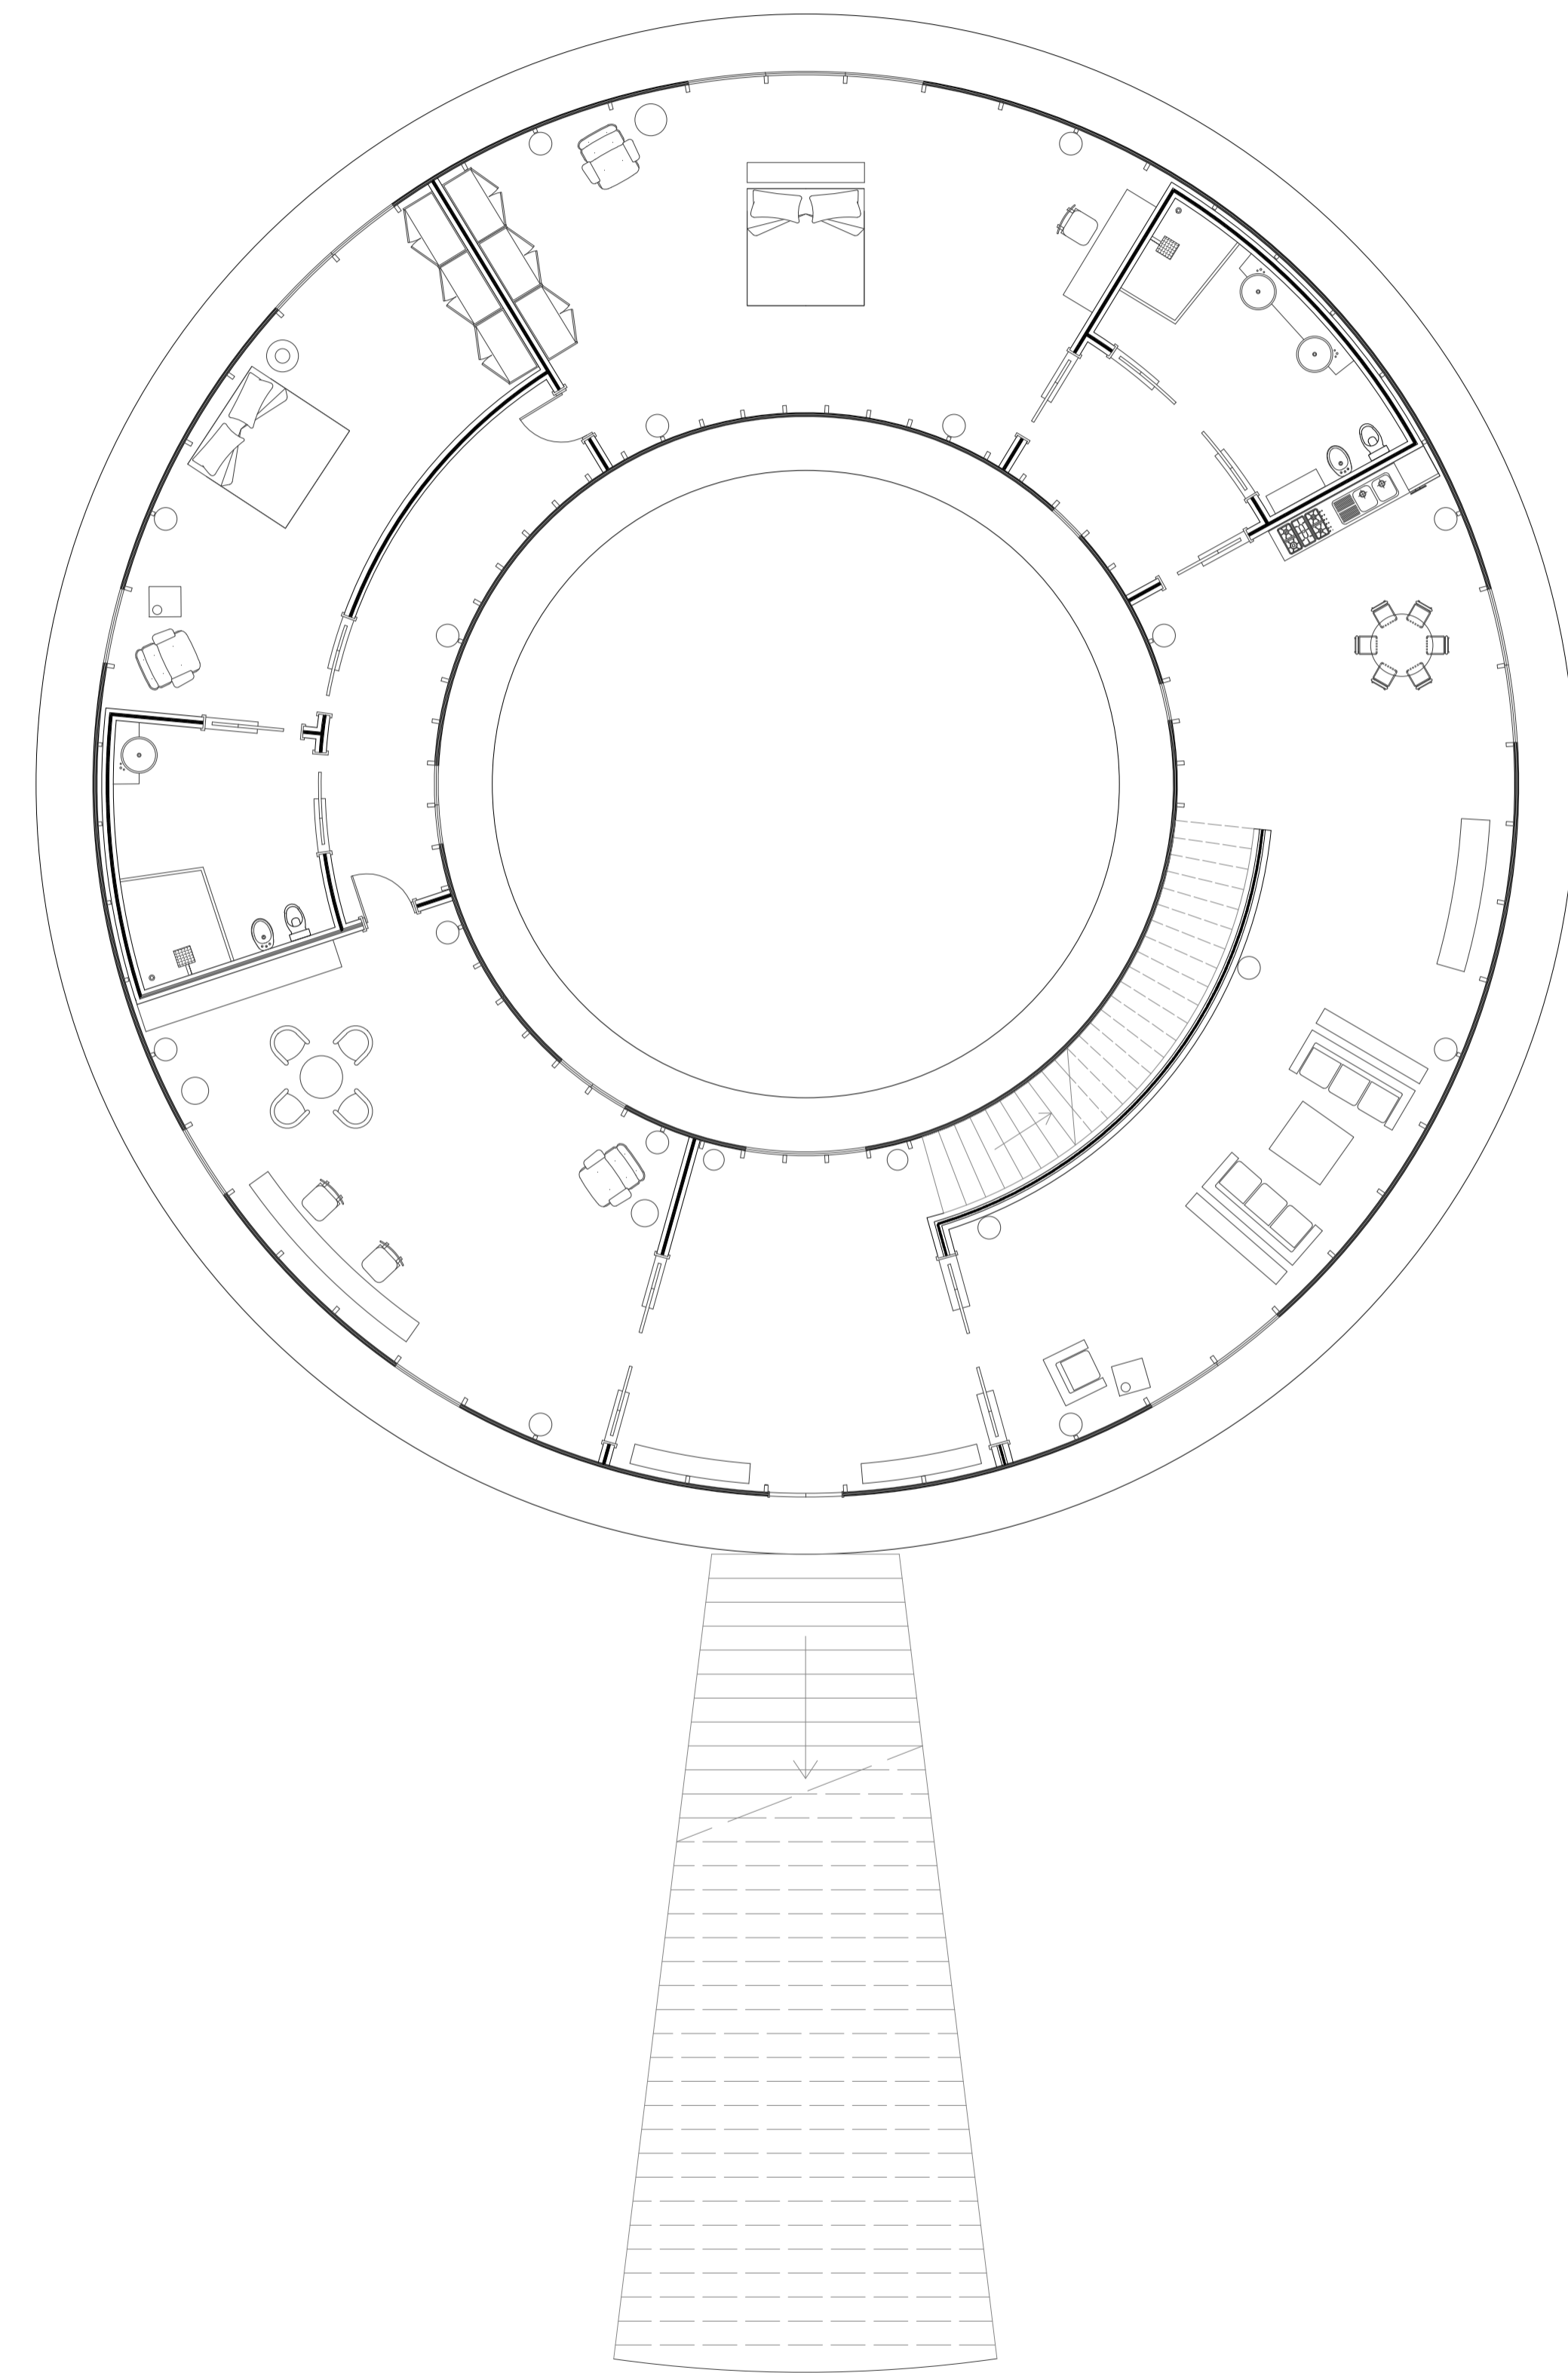


/ FLOOR -2 PLAN /


/ ZERO+ / ECO-HOUSE  
/ FALL 2013 / XIV FLAVIA D'ERASMO /  
CRITICS: SIMONE GIOSTRA / ROBERTO MANCINI /  
TUTORS: VALERIO SIGNORELLI / ROY NASH

STRUCTURAL ANALYSIS


Scale 1:100

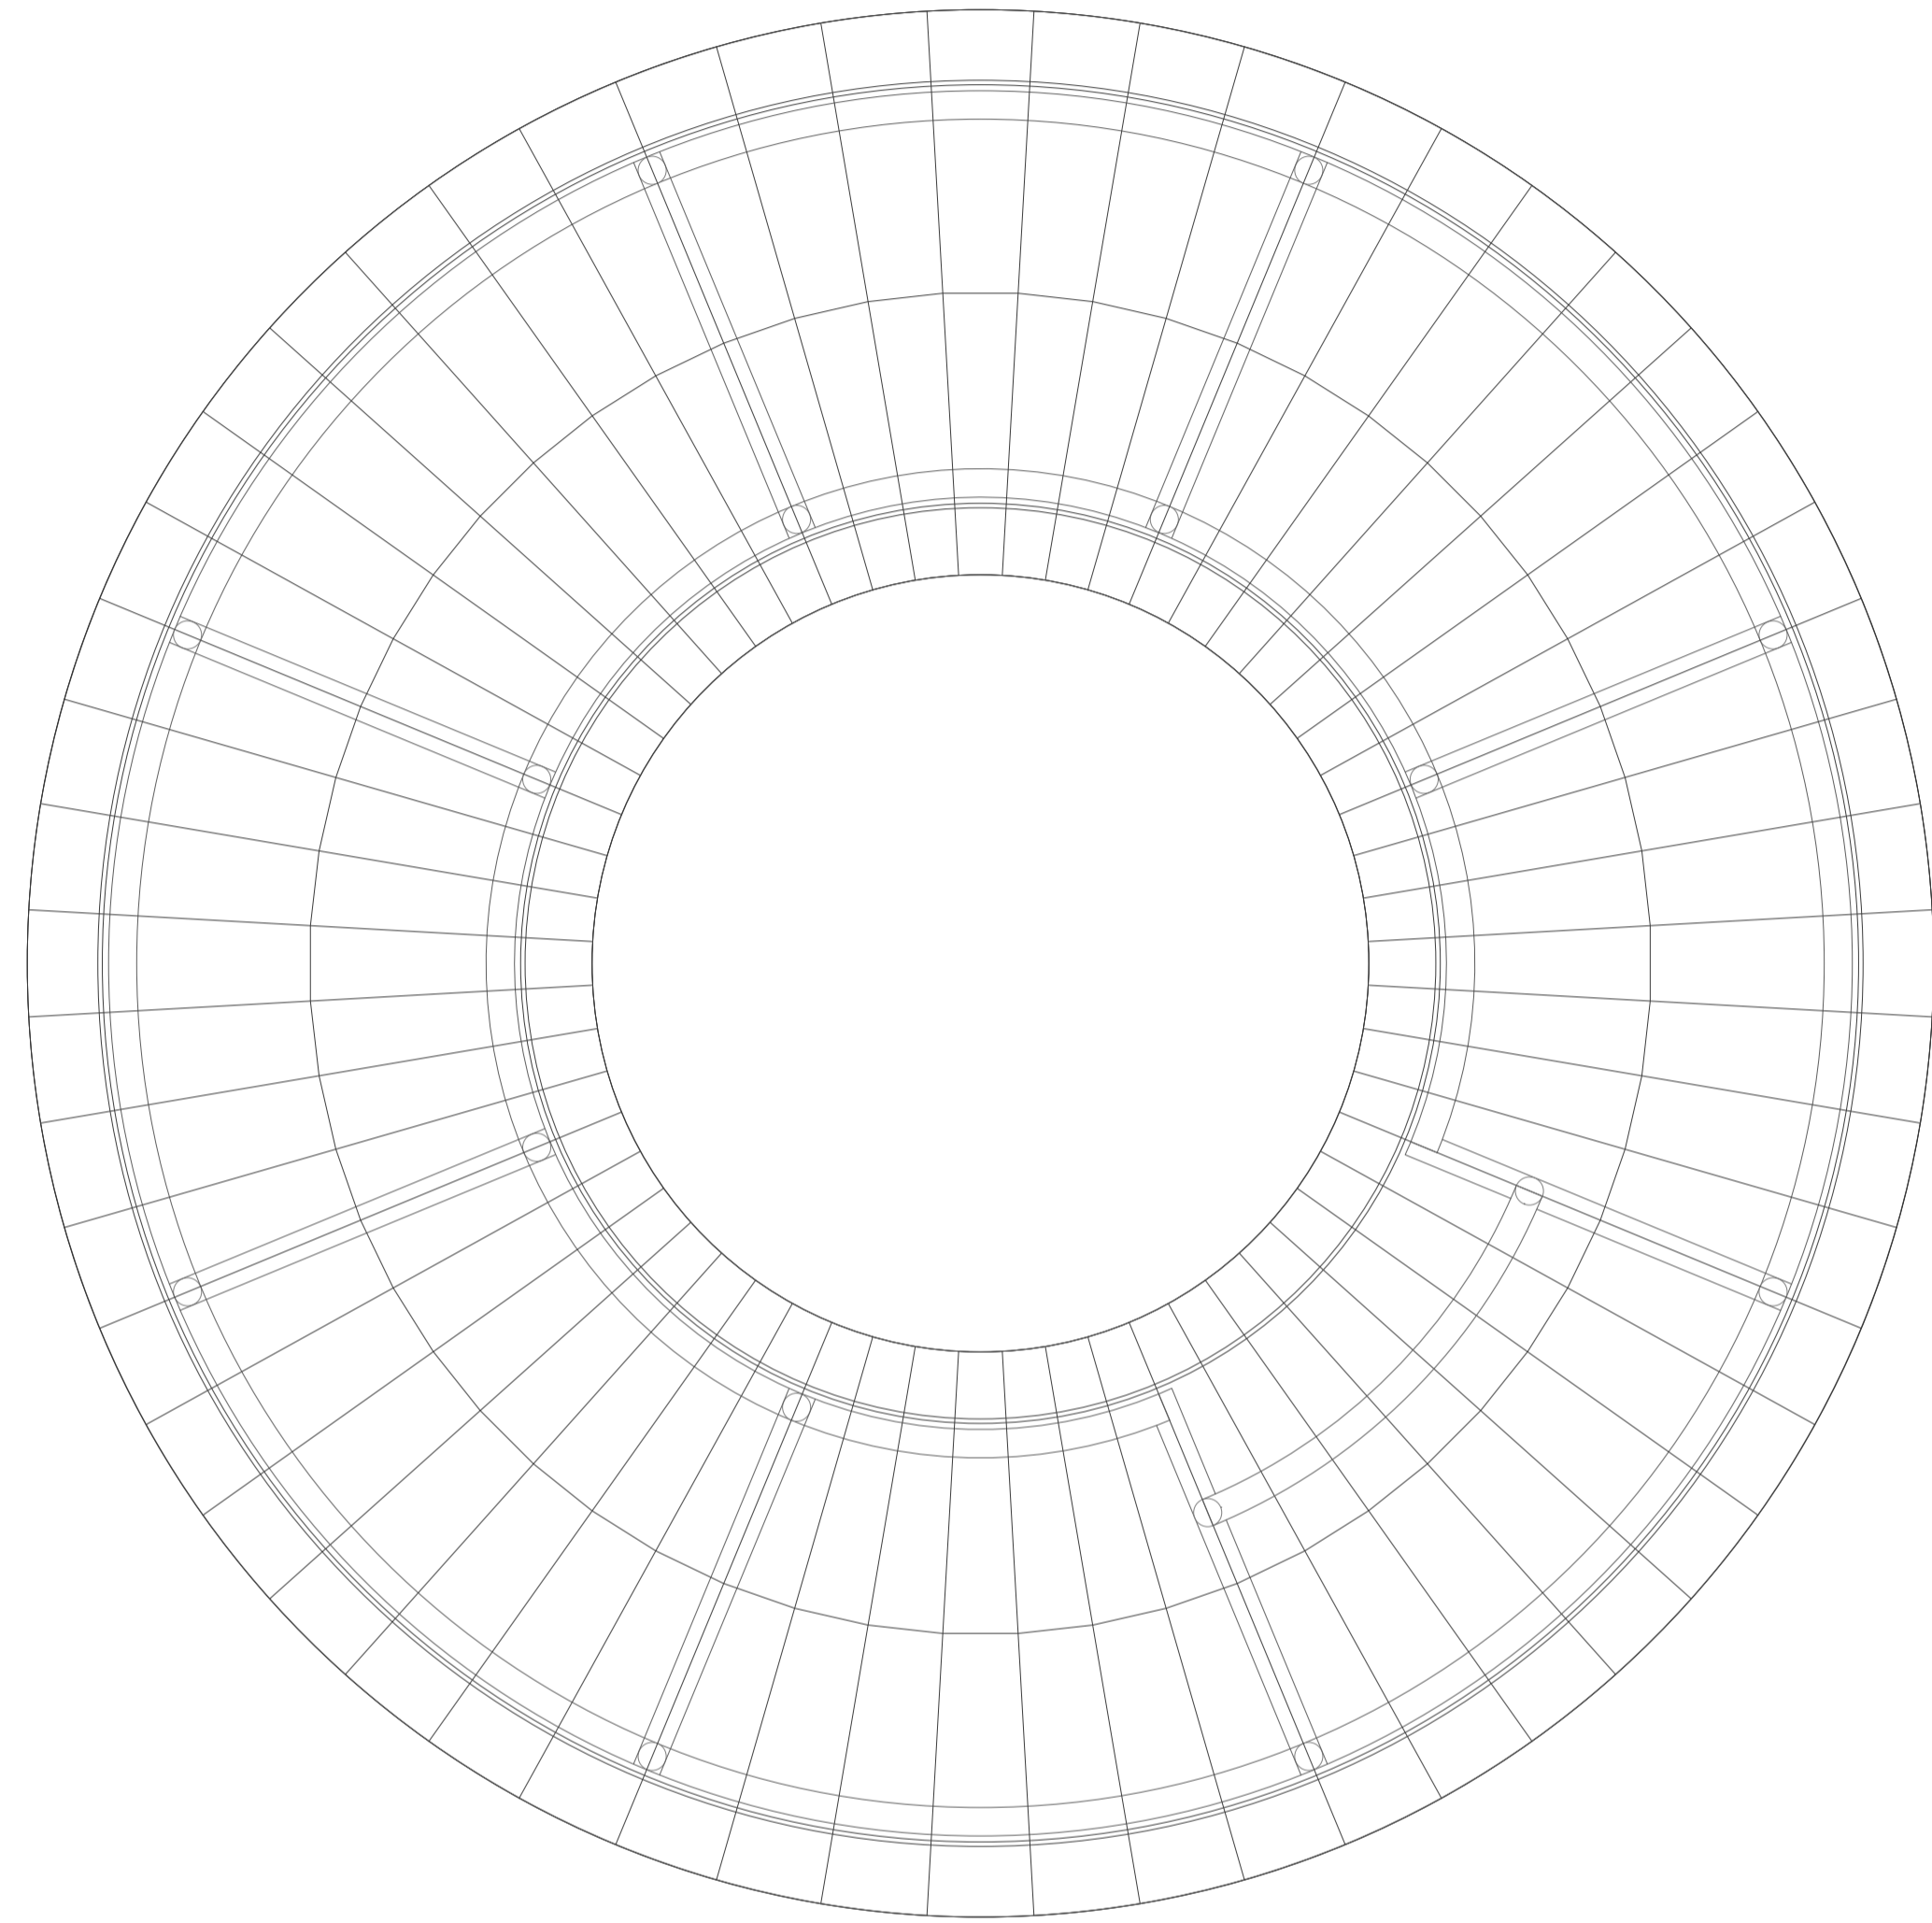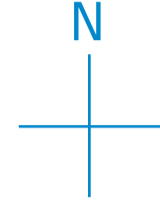

/ STRUCTURAL PLAN / Glass Panels SECONDARY  
STRUCTURE and Beams PRIMARY STRUCTURE

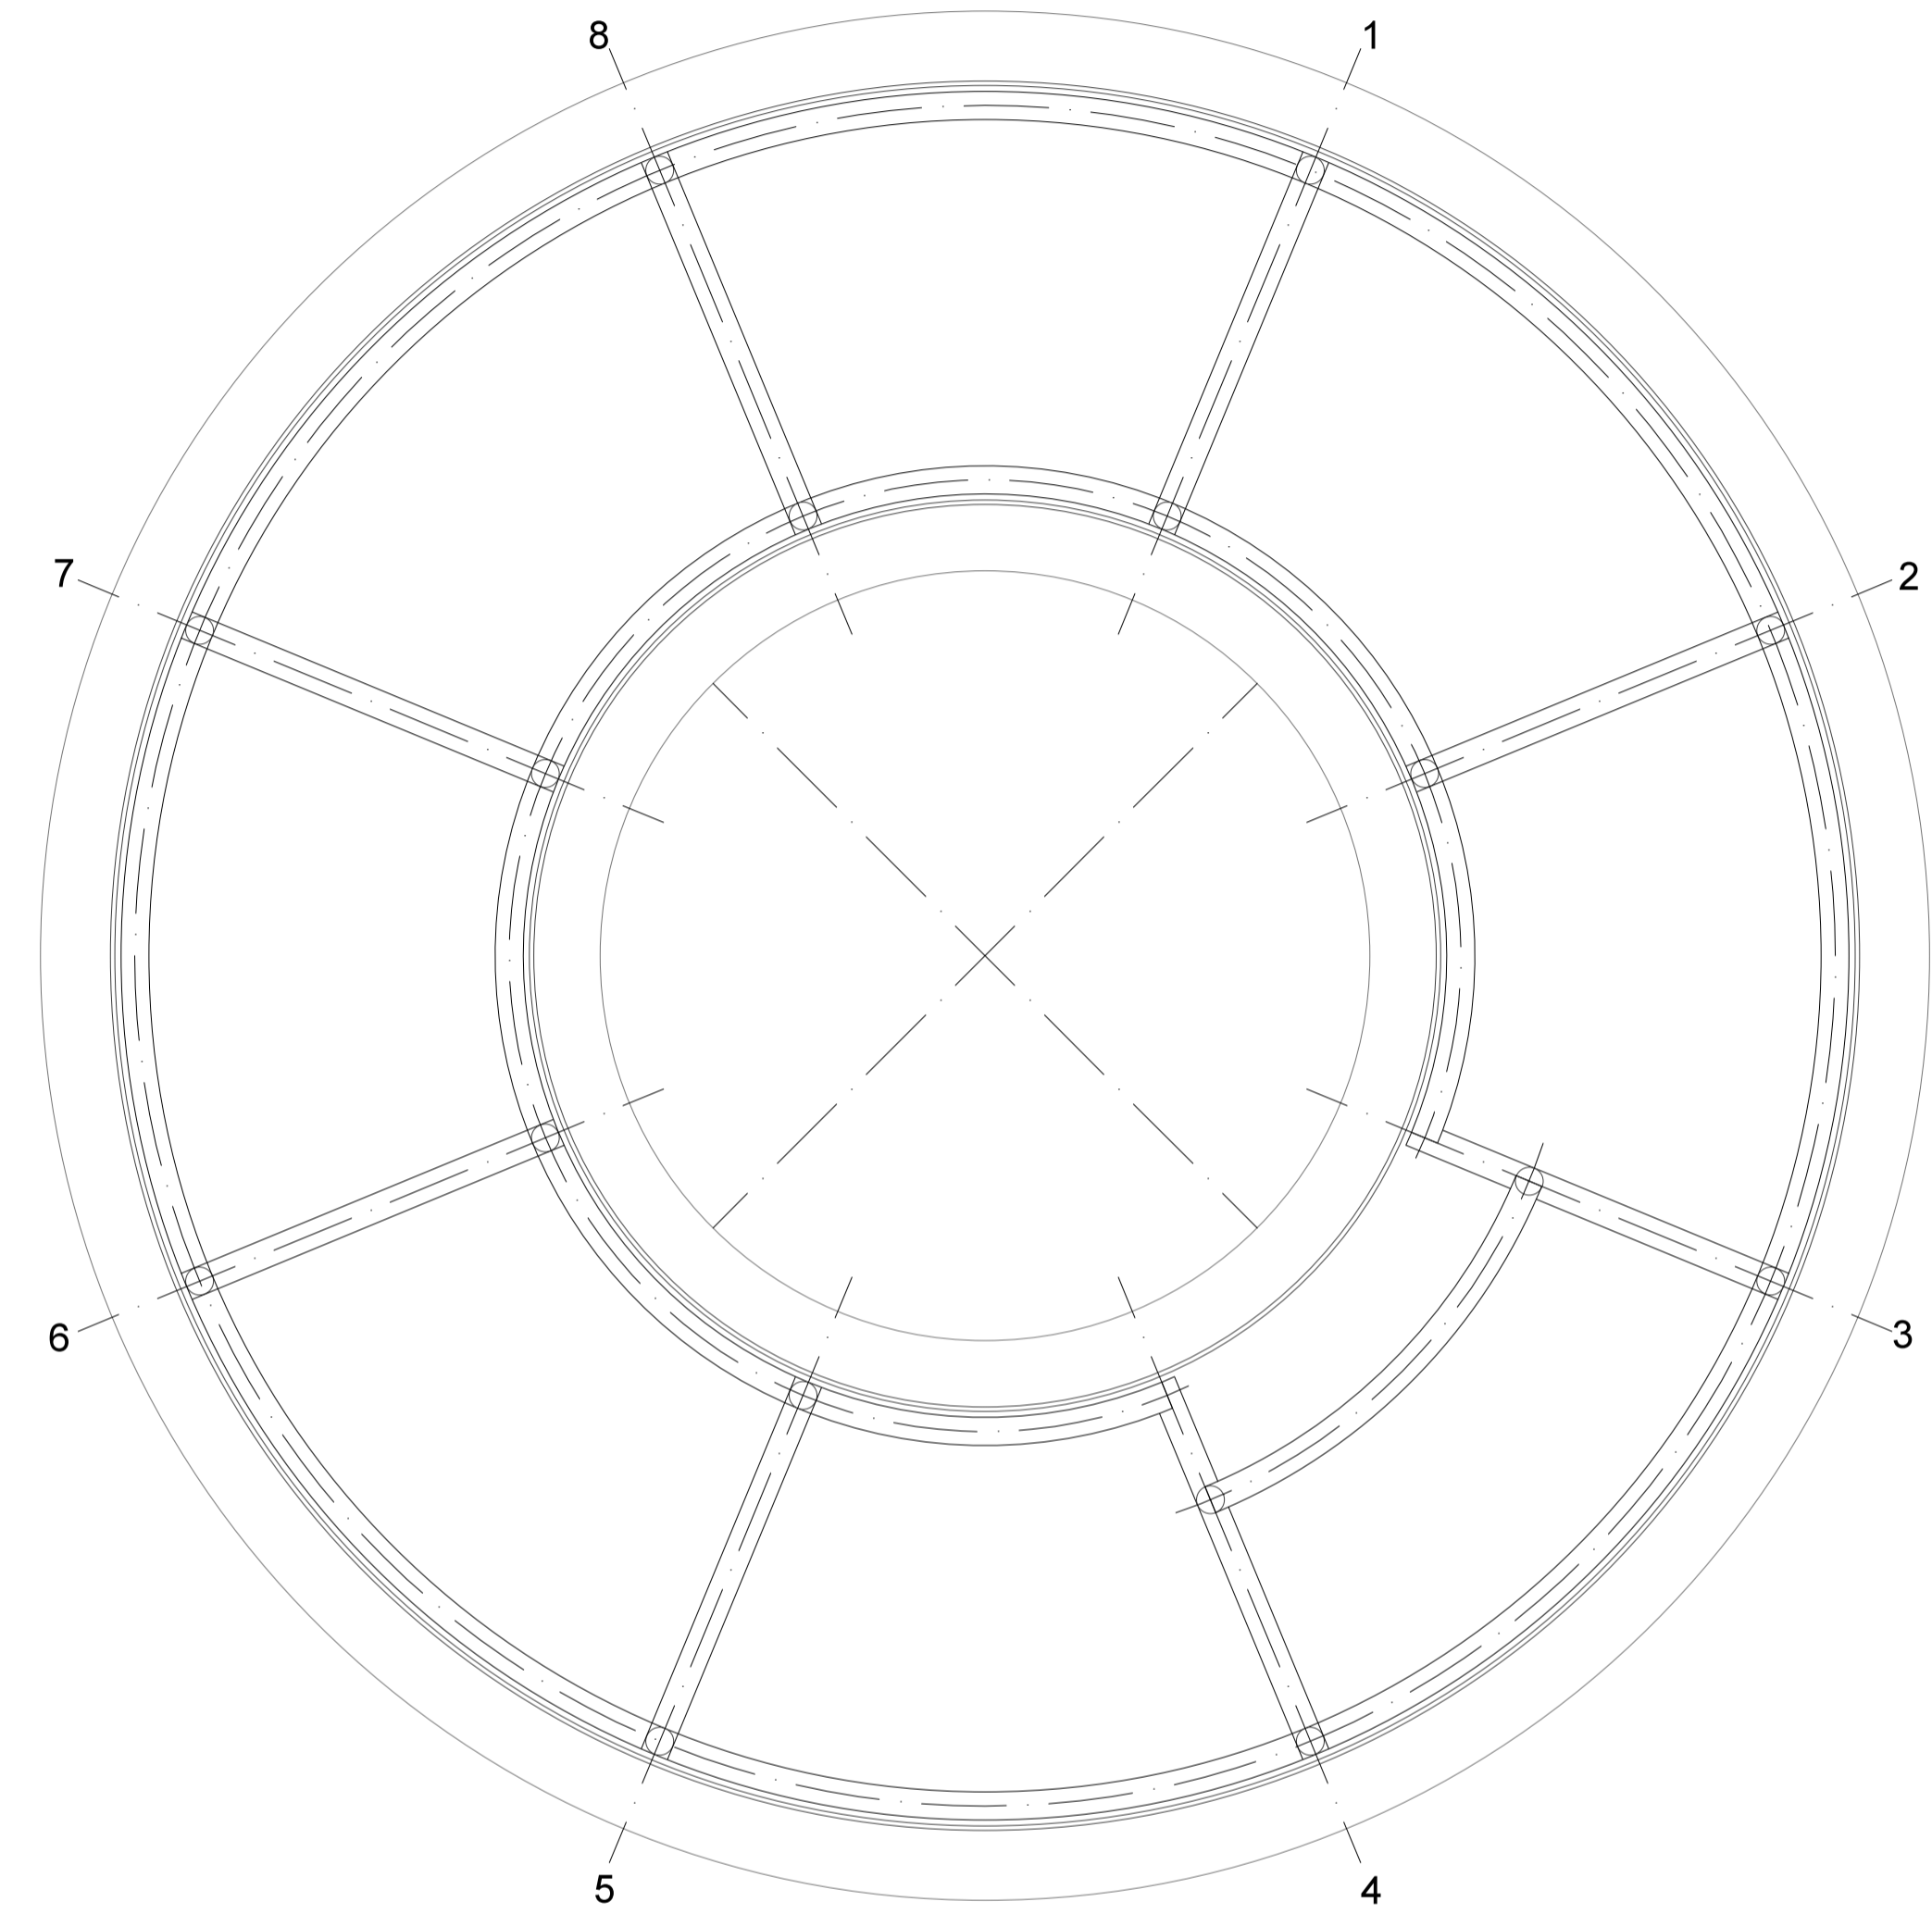


/ STRUCTURAL PLAN / Beams and  
Columns PRIMARY STRUCTURE

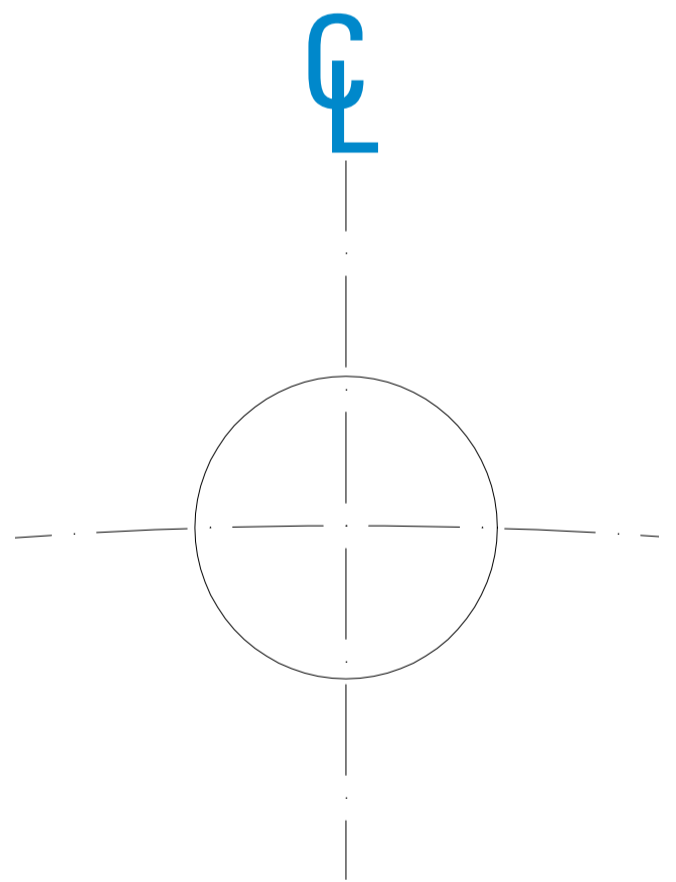


/ ZERO+ / ECO-HOUSE  
/ FALL 2013 / XIV FLAVIA D'ERASMO /  
CRITICS: SIMONE GIOSTRA / ROBERTO MANCINI /  
TUTORS: VALERIO SIGNORELLI / ROY NASH

SECTIONS


Scale 1:100

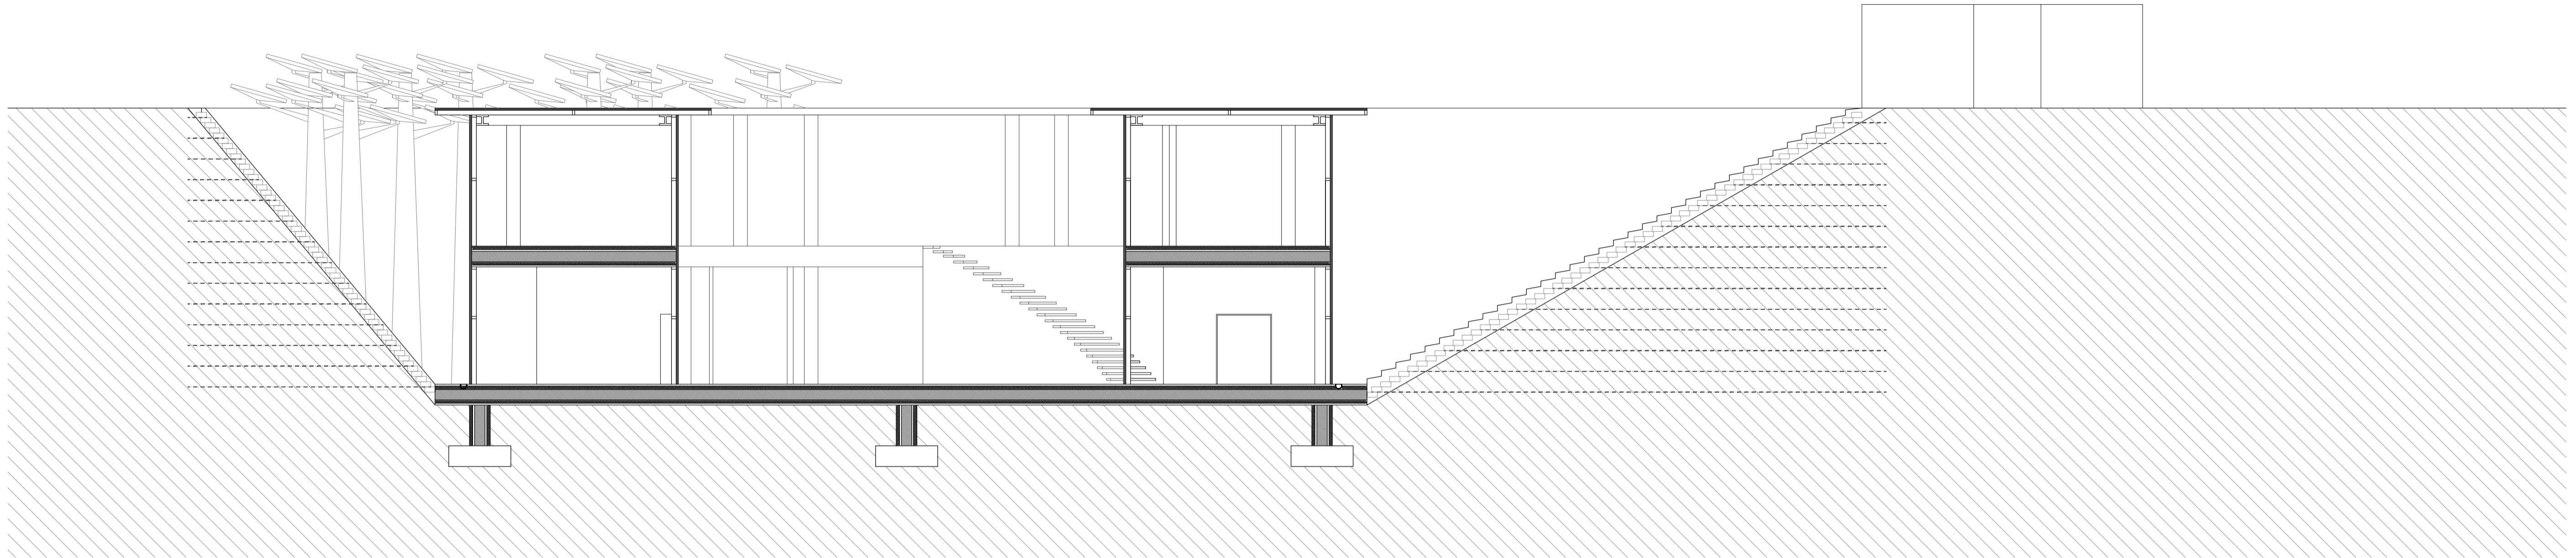

/ SECTION A-A /

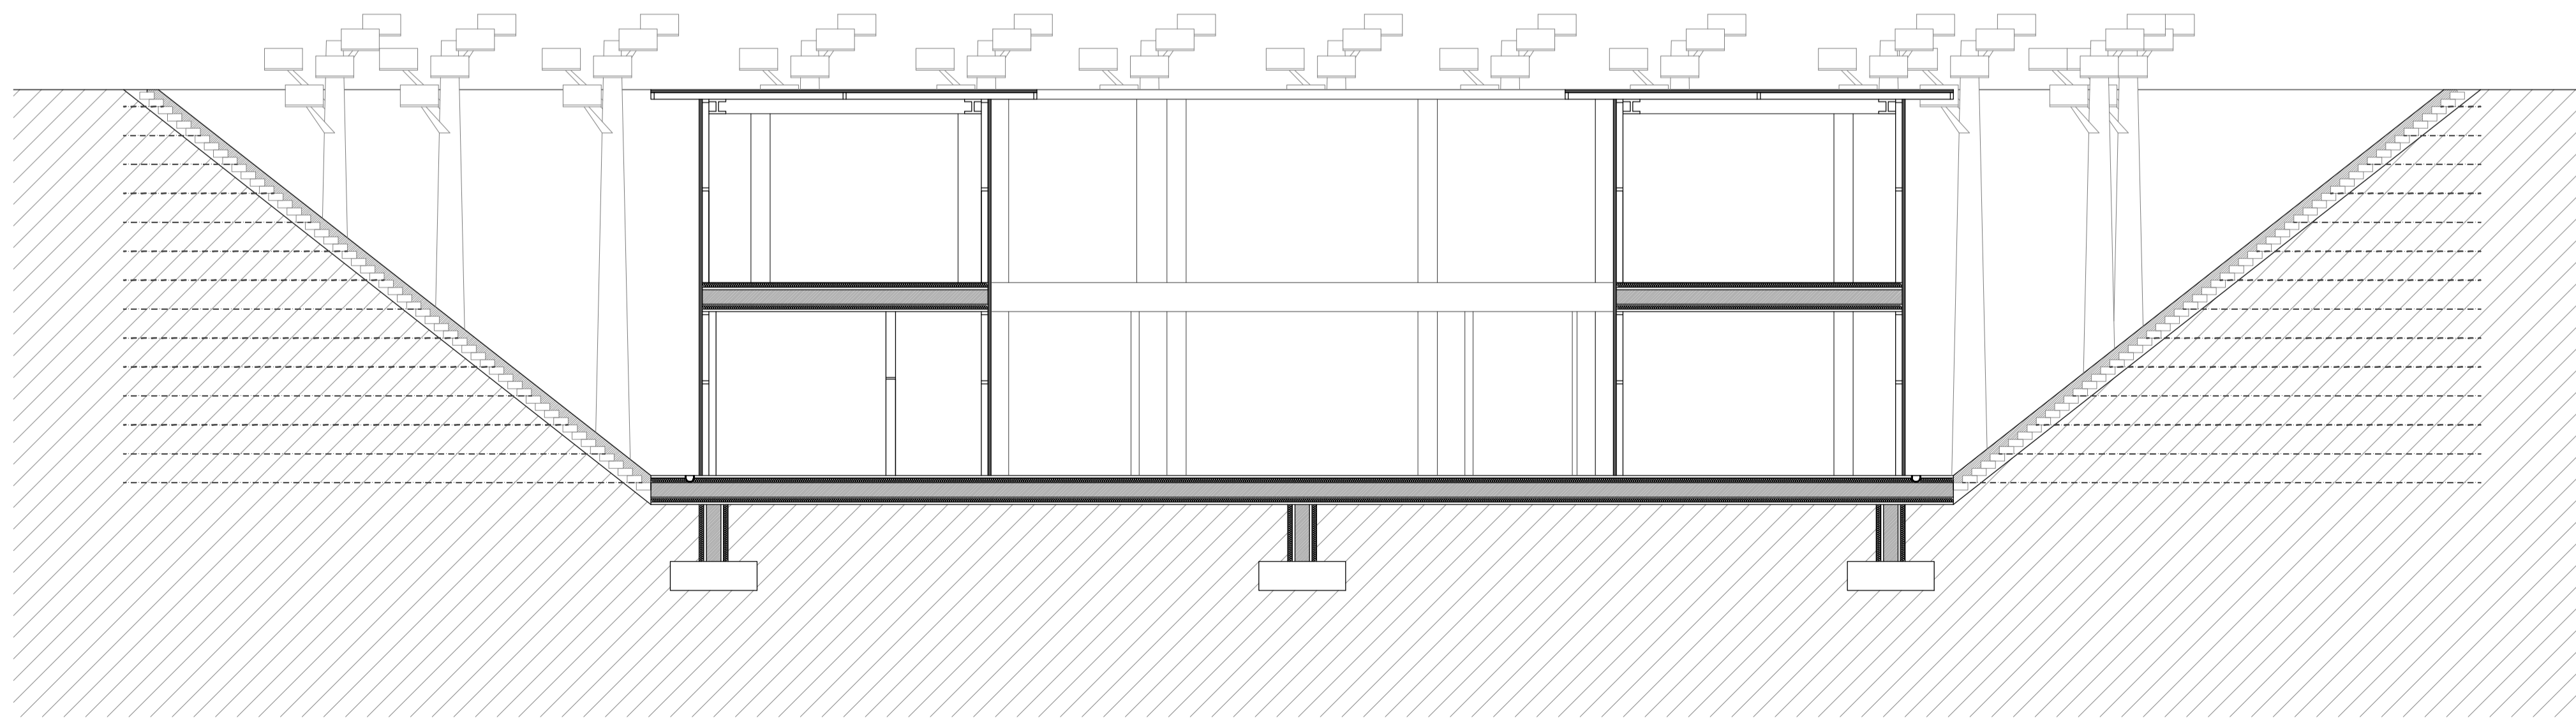


/ SECTION B-B /

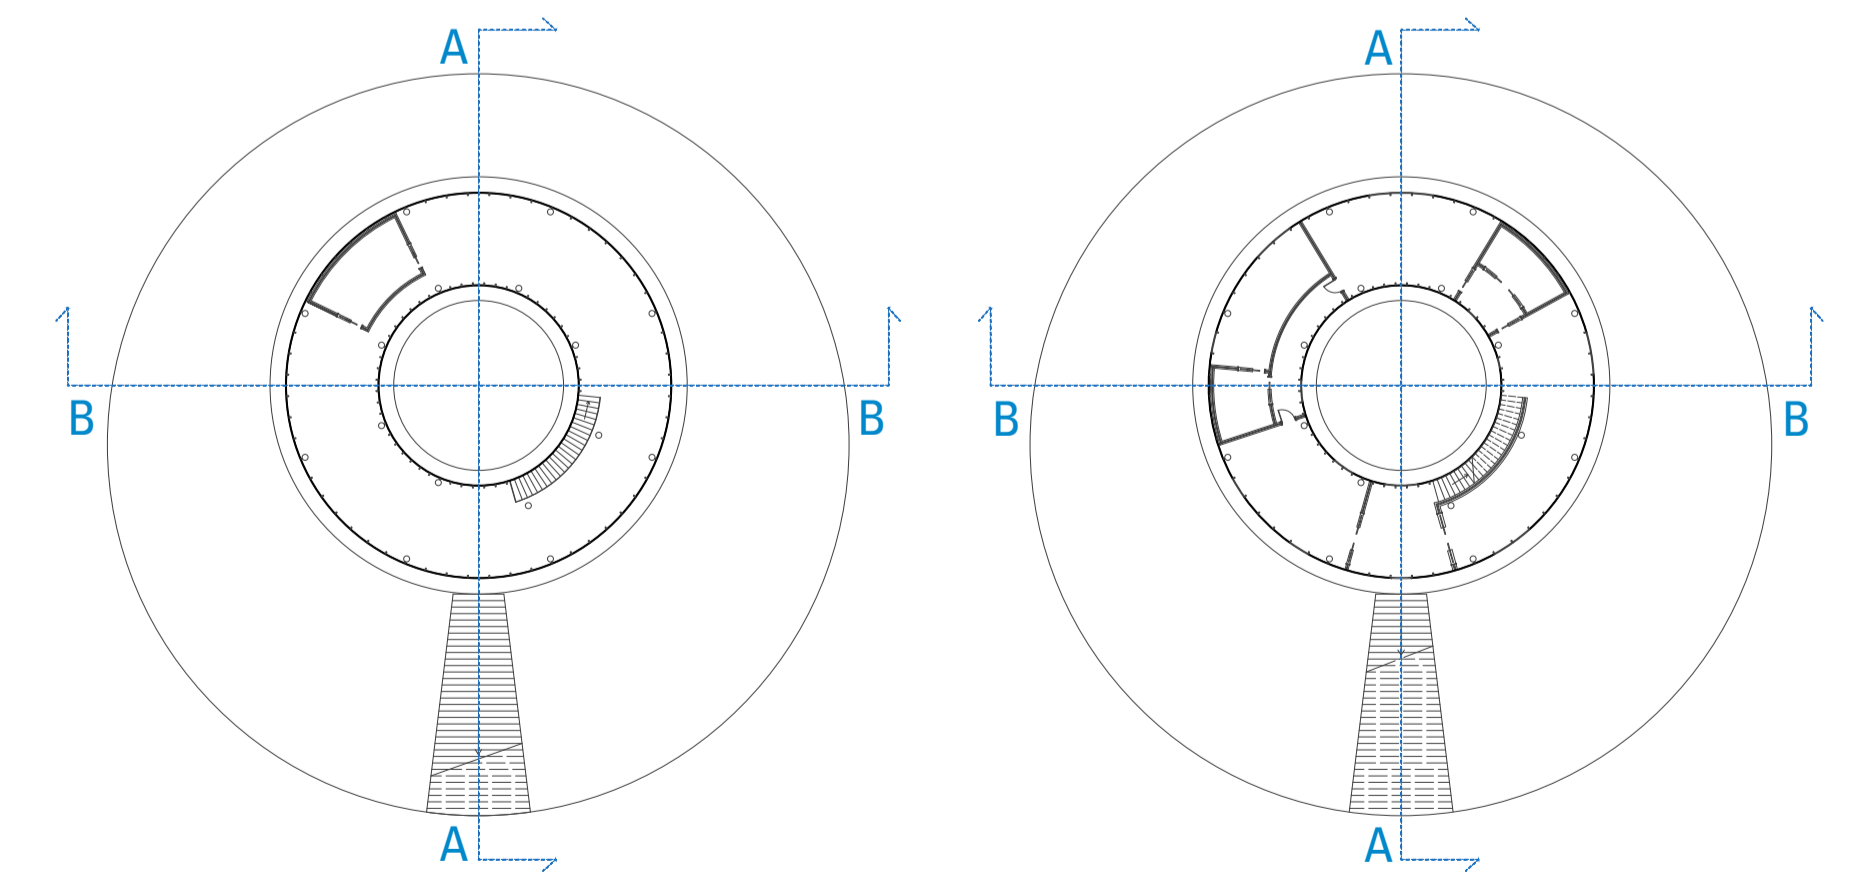


/ KEY MAPS /


/ ZERO+ / ECO-HOUSE  
 / FALL 2013 / XIV FLAVIA D'ERASMO /  
 CRITICS: SIMONE GIOSTRA / ROBERTO MANCINI /  
 TUTORS: VALERIO SIGNORELLI / ROY NASH  
 RENDERS AND DIAGRAMS

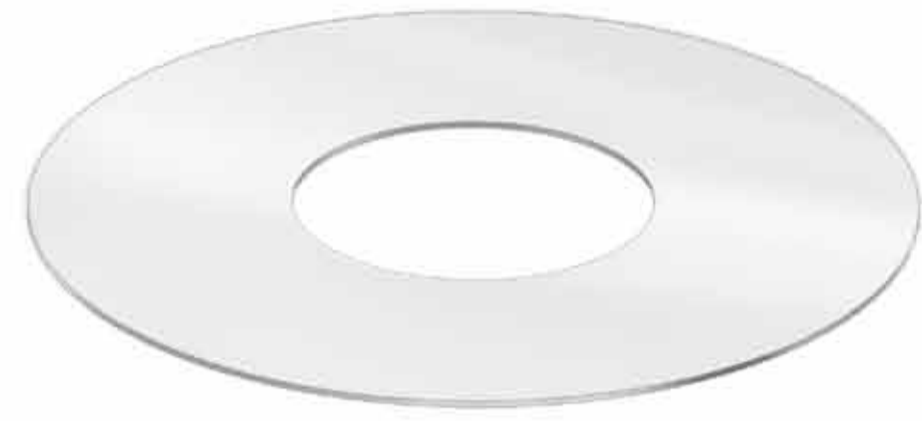

/ ROOF /

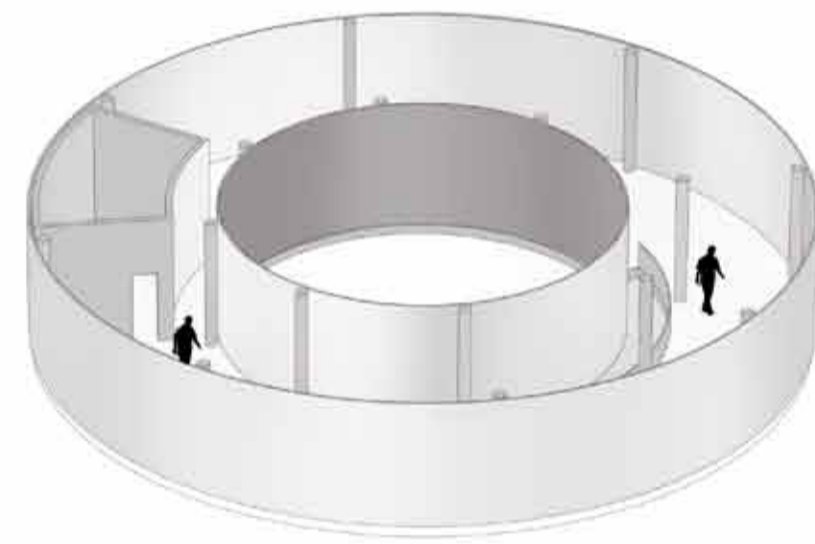




/ -1 FLOOR /  
 Greenhouse and  
 Storage

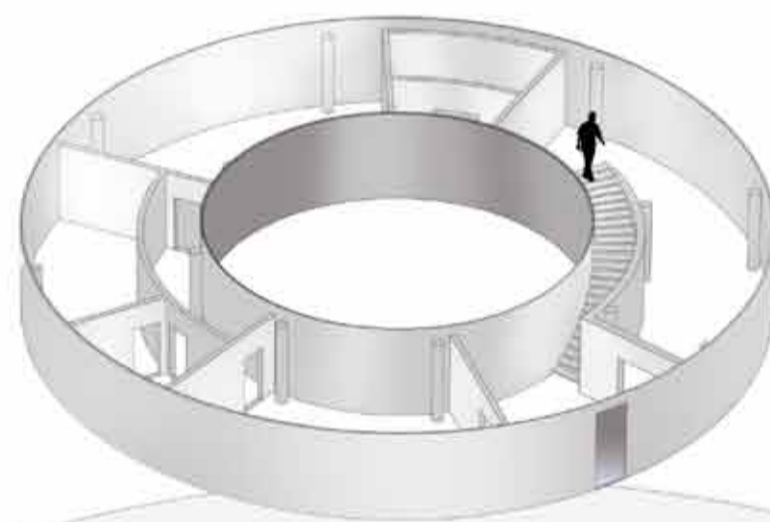


/ -2 FLOOR /  
 Residential



/ GROUND LEVEL /  
 Shadow Buffer  
 and Access

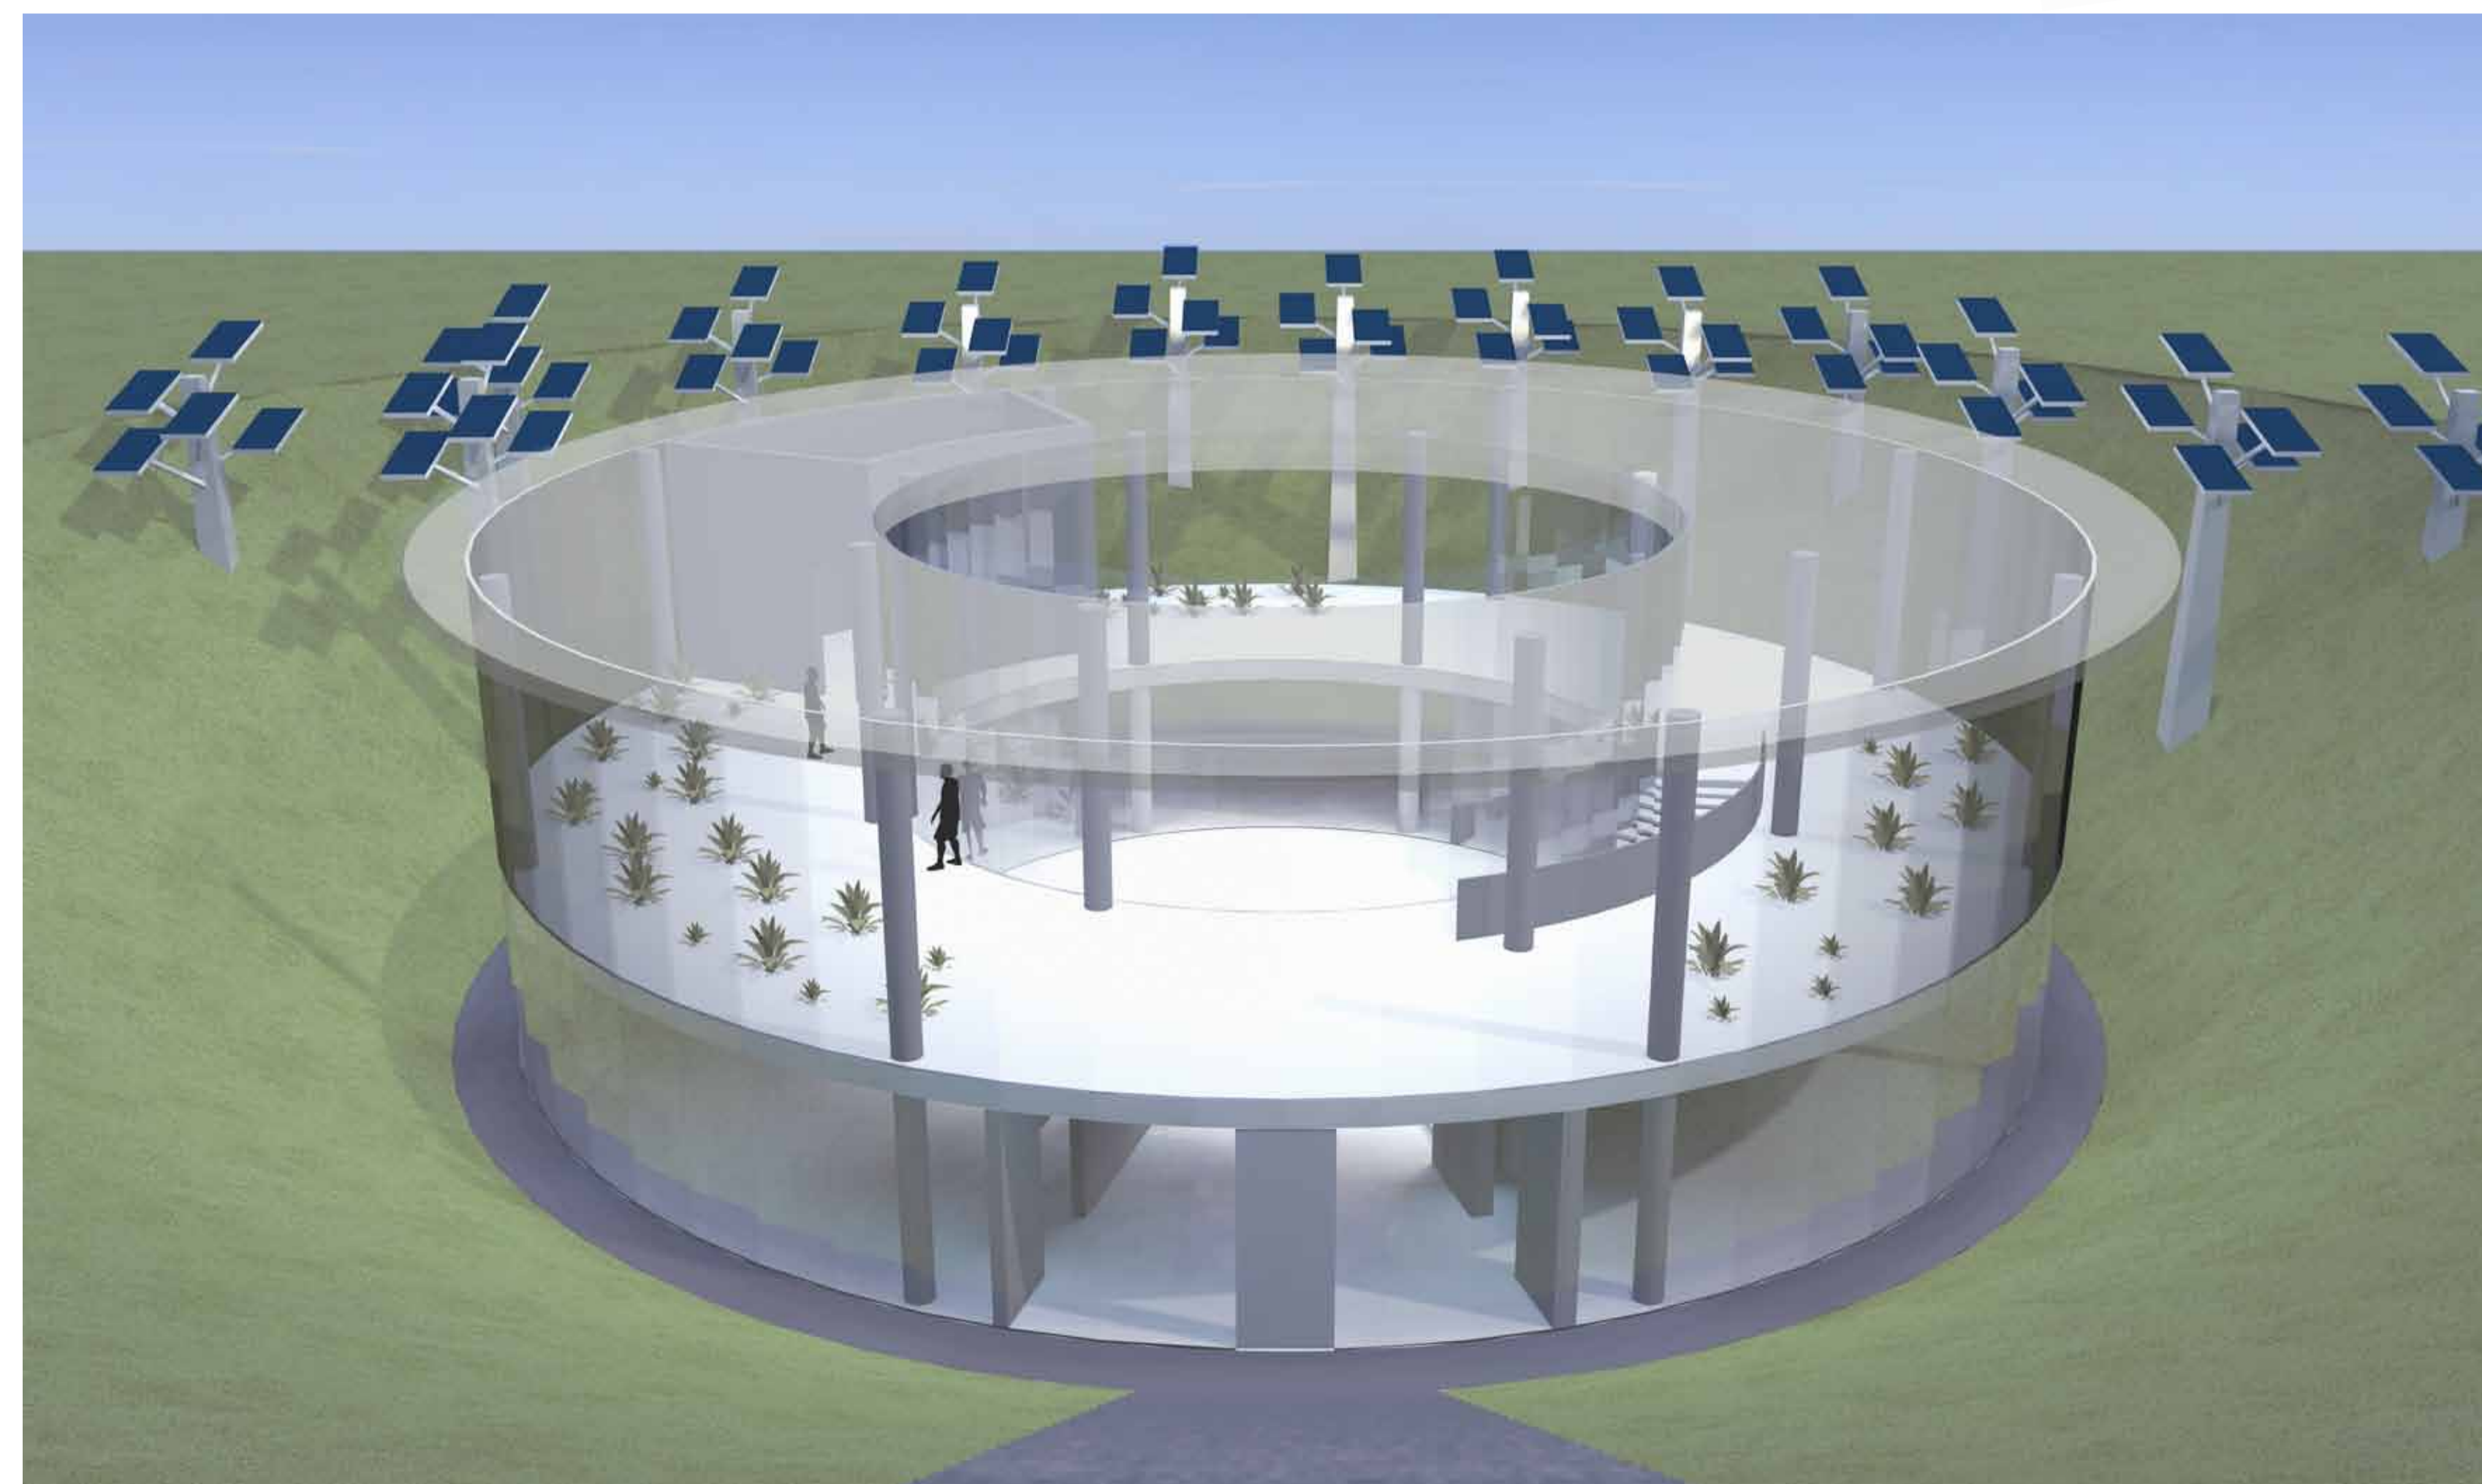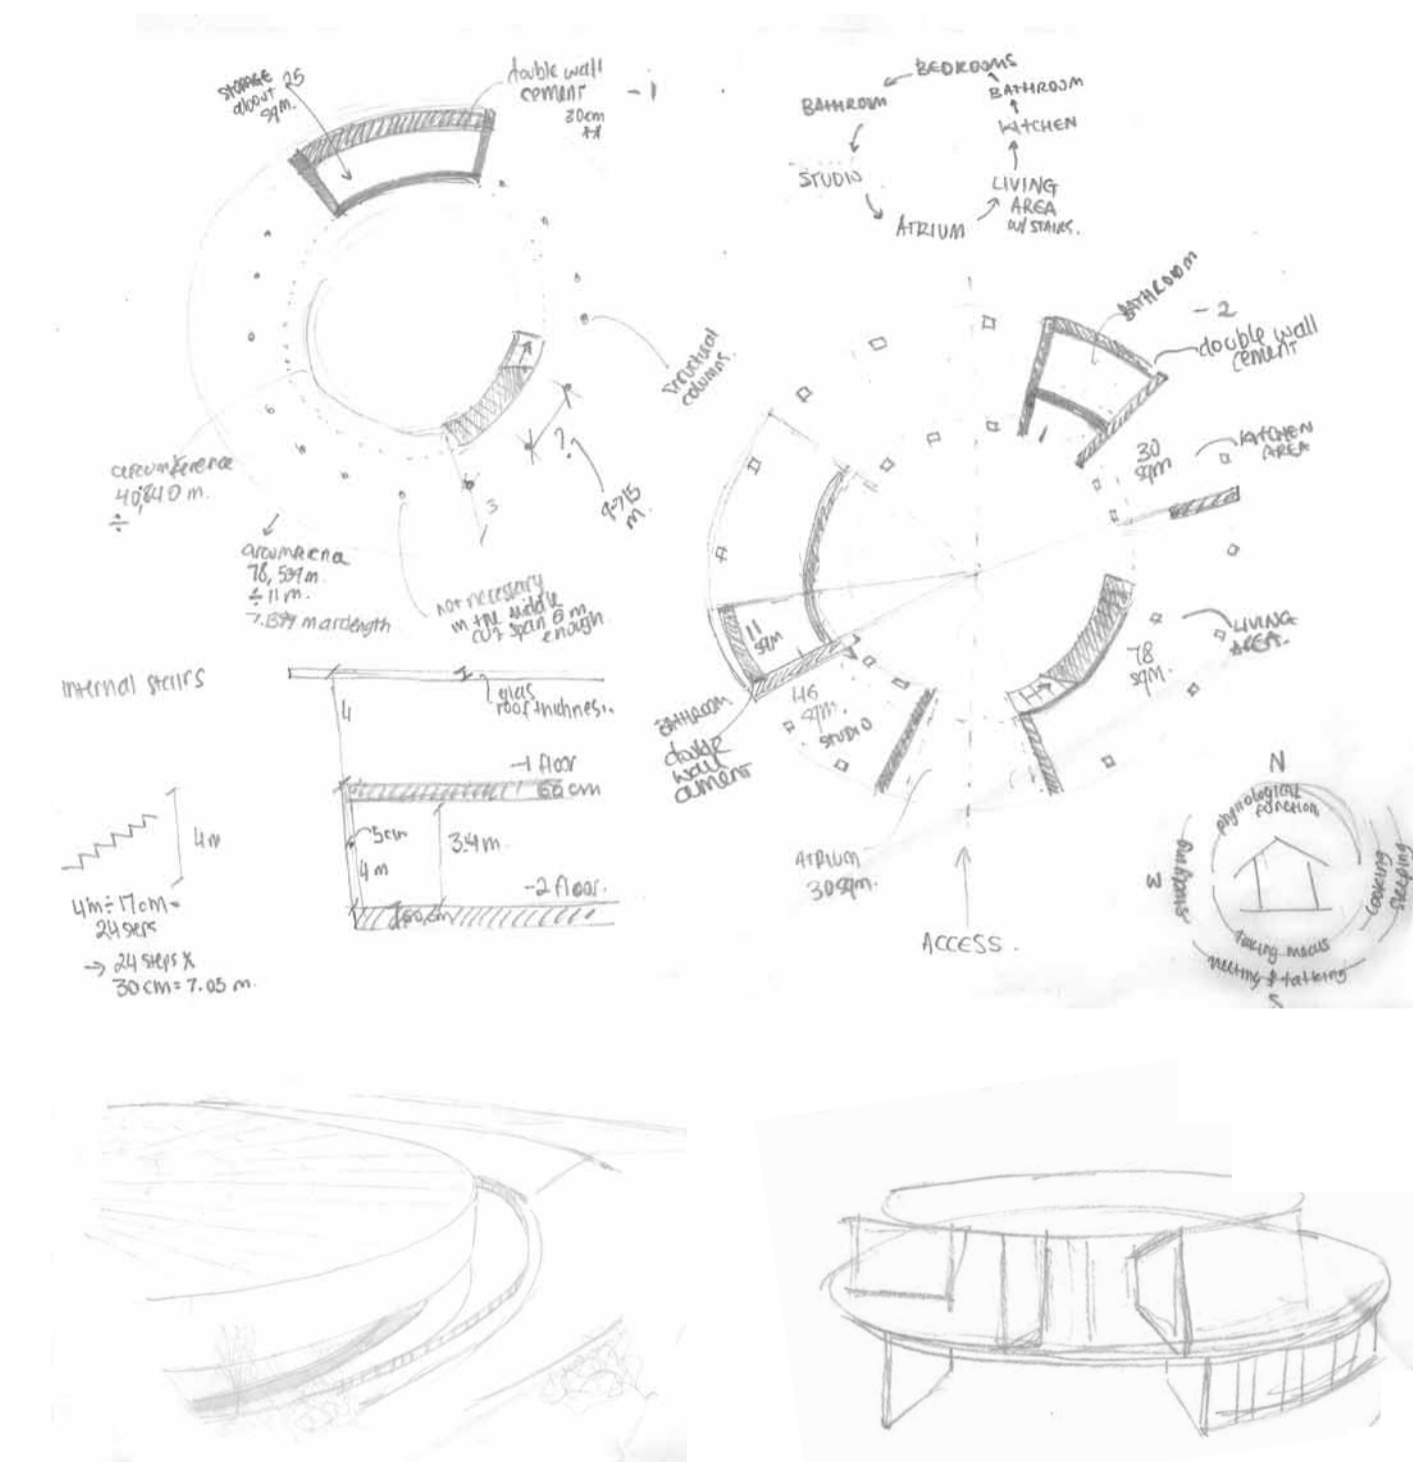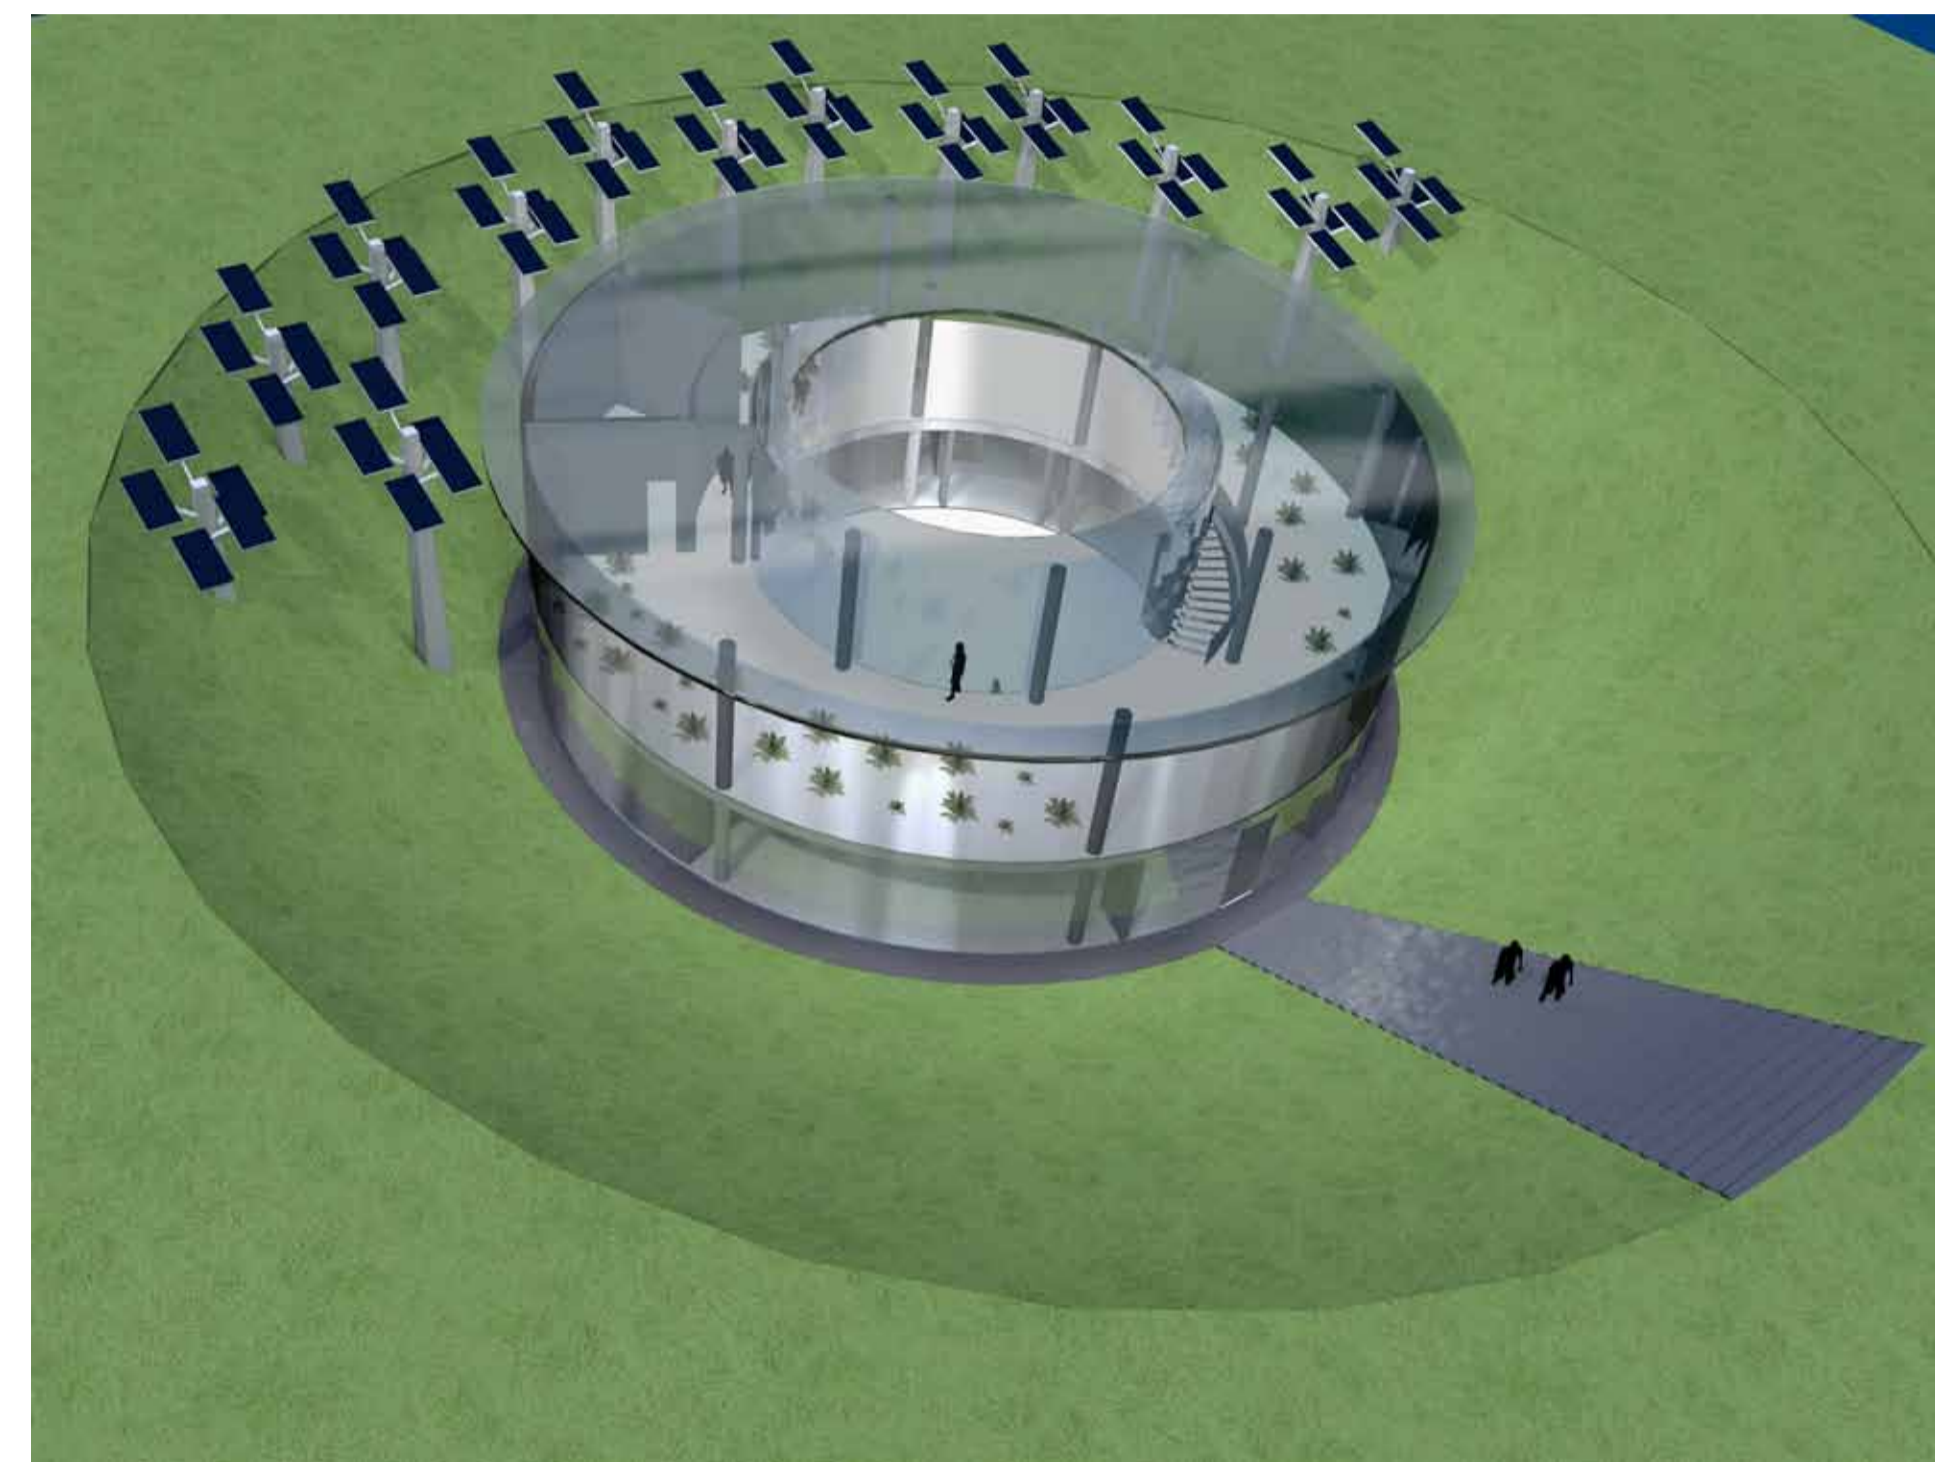

/ ZERO+ / ECO-HOUSE  
/ FALL 2013 / XIV FLAVIA D'ERASMO /  
CRITICS: SIMONE GIOSTRA / ROBERTO MANCINI /  
TUTORS: VALERIO SIGNORELLI / ROY NASH  
RENDERS AND DIAGRAMS

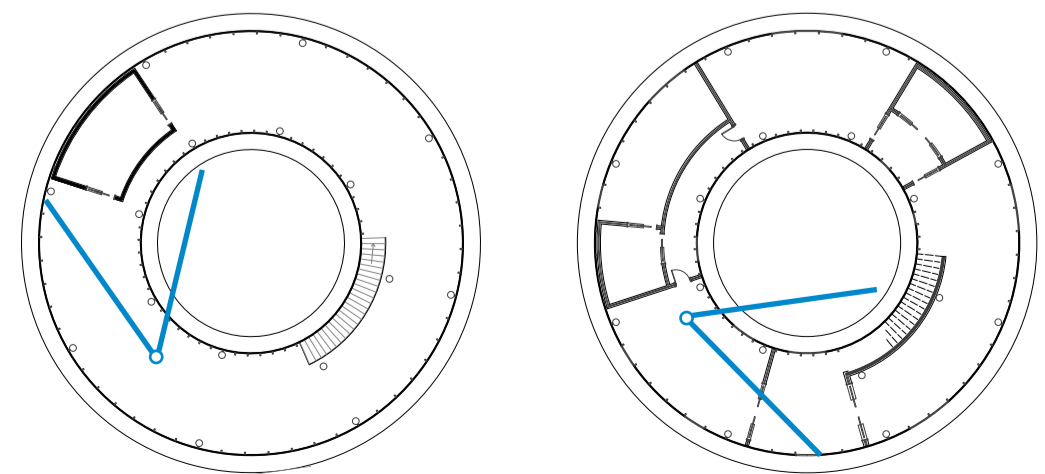


/ KEY MAPS /




/ ZERO+ / ECO-HOUSE  
/ FALL 2013 / XIV FLAVIA D'ERASMO /  
CRITICS: SIMONE GIOSTRA / ROBERTO MANCINI /  
TUTORS: VALERIO SIGNORELLI / ROY NASH


SECTION  
Scale 1:100

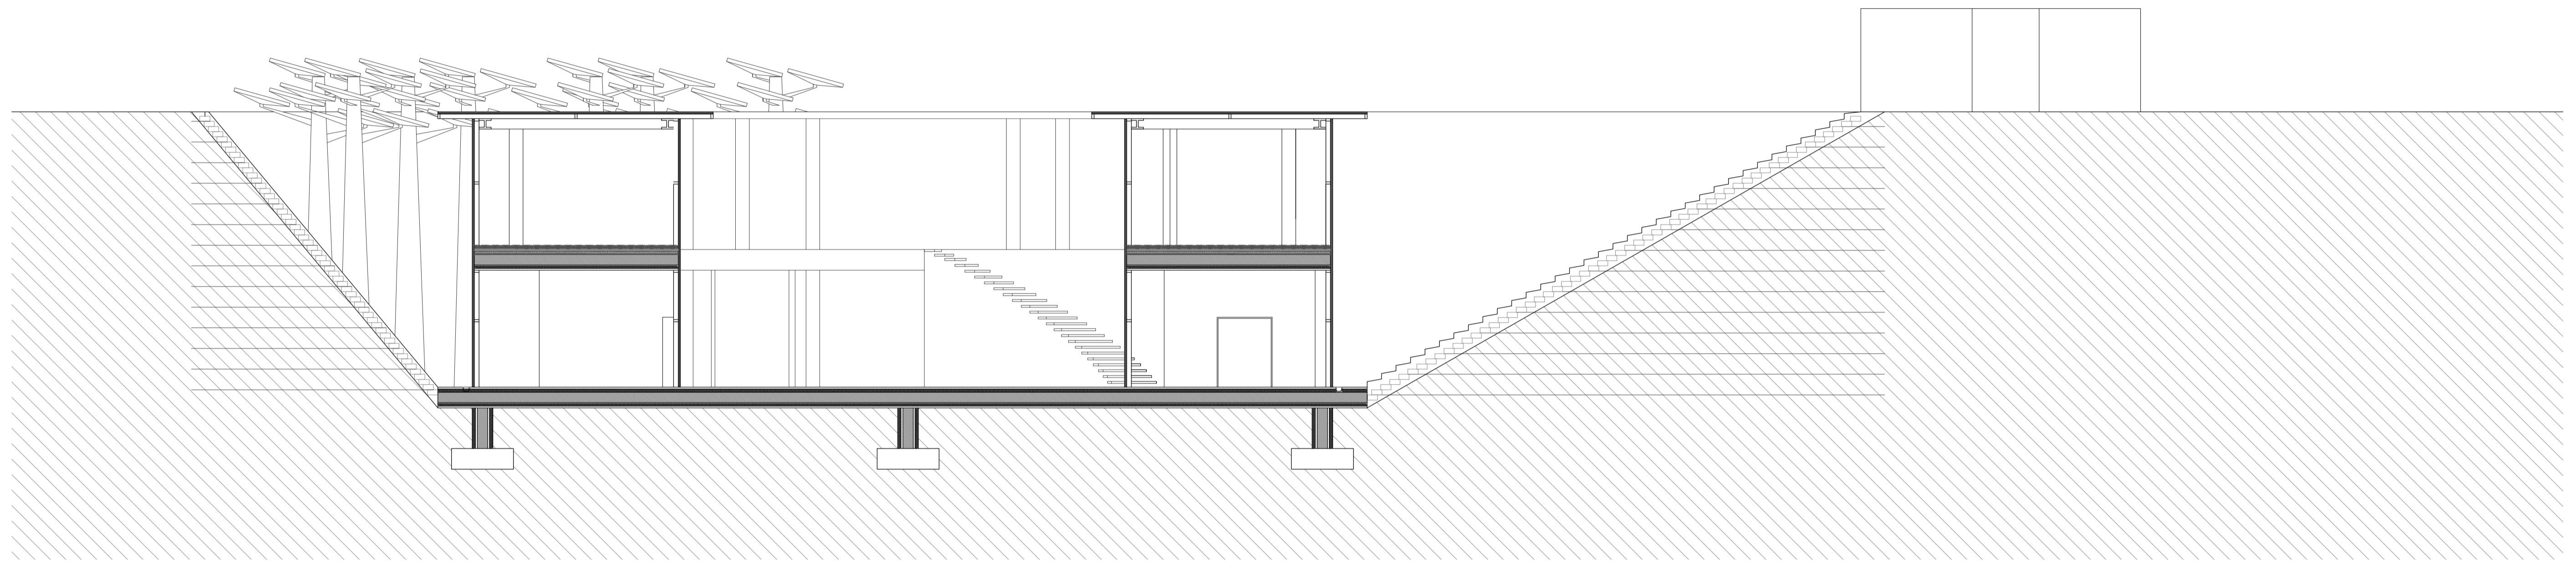

/ SECTION B-B /

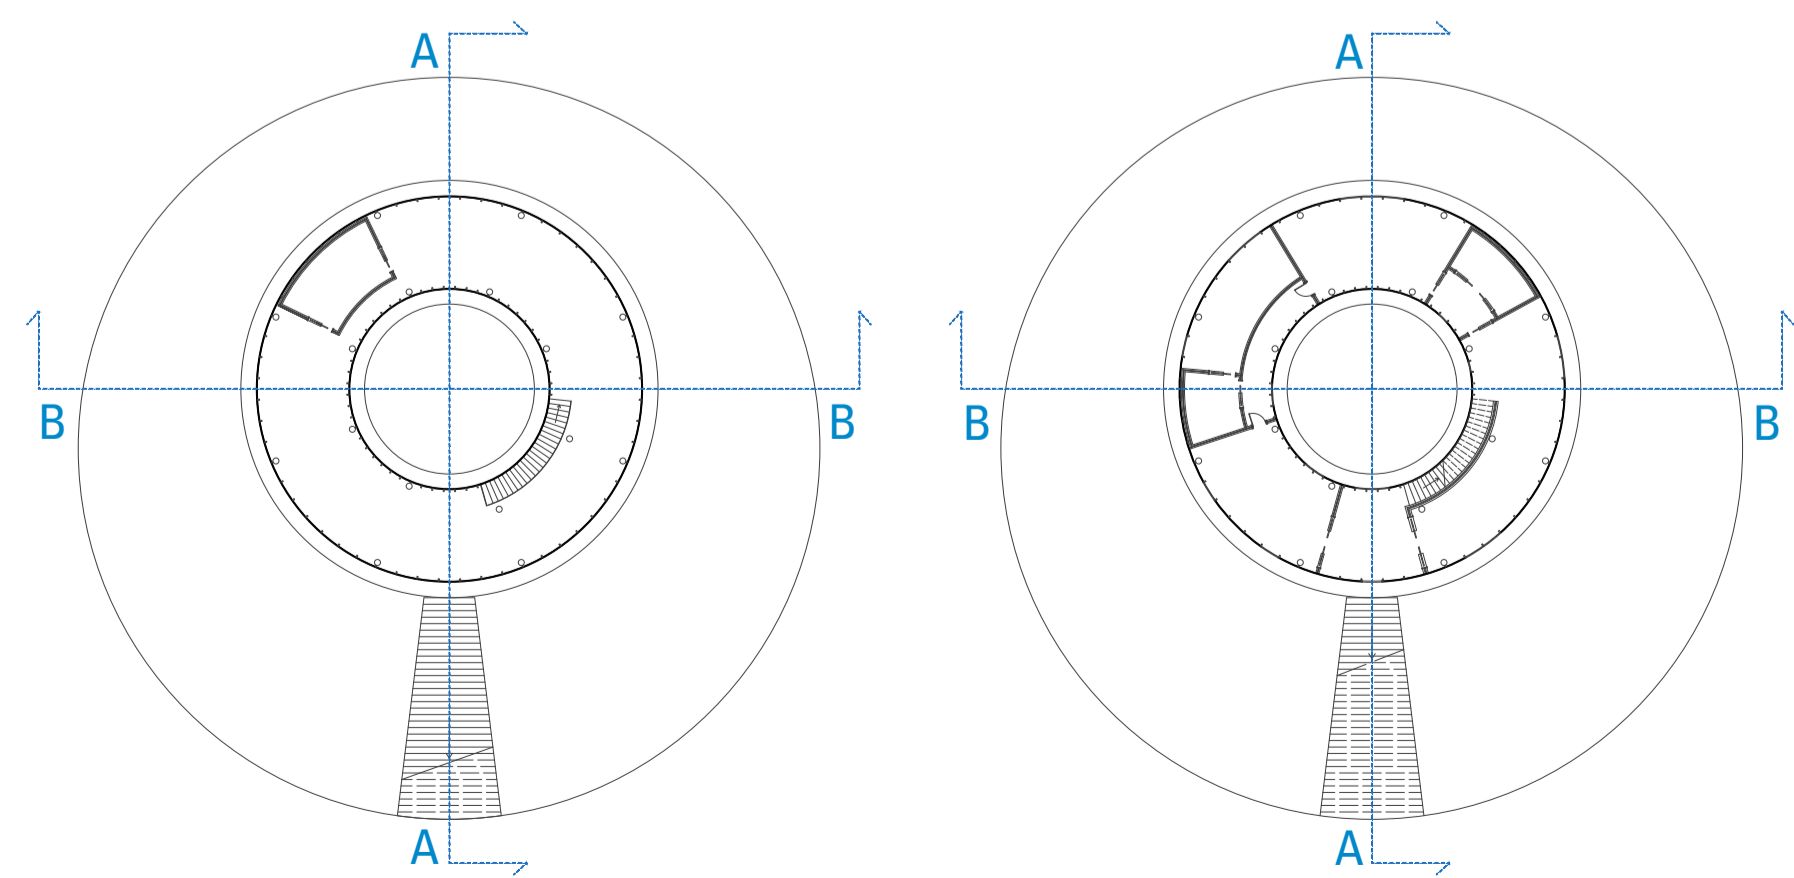

/ KEY MAPS /

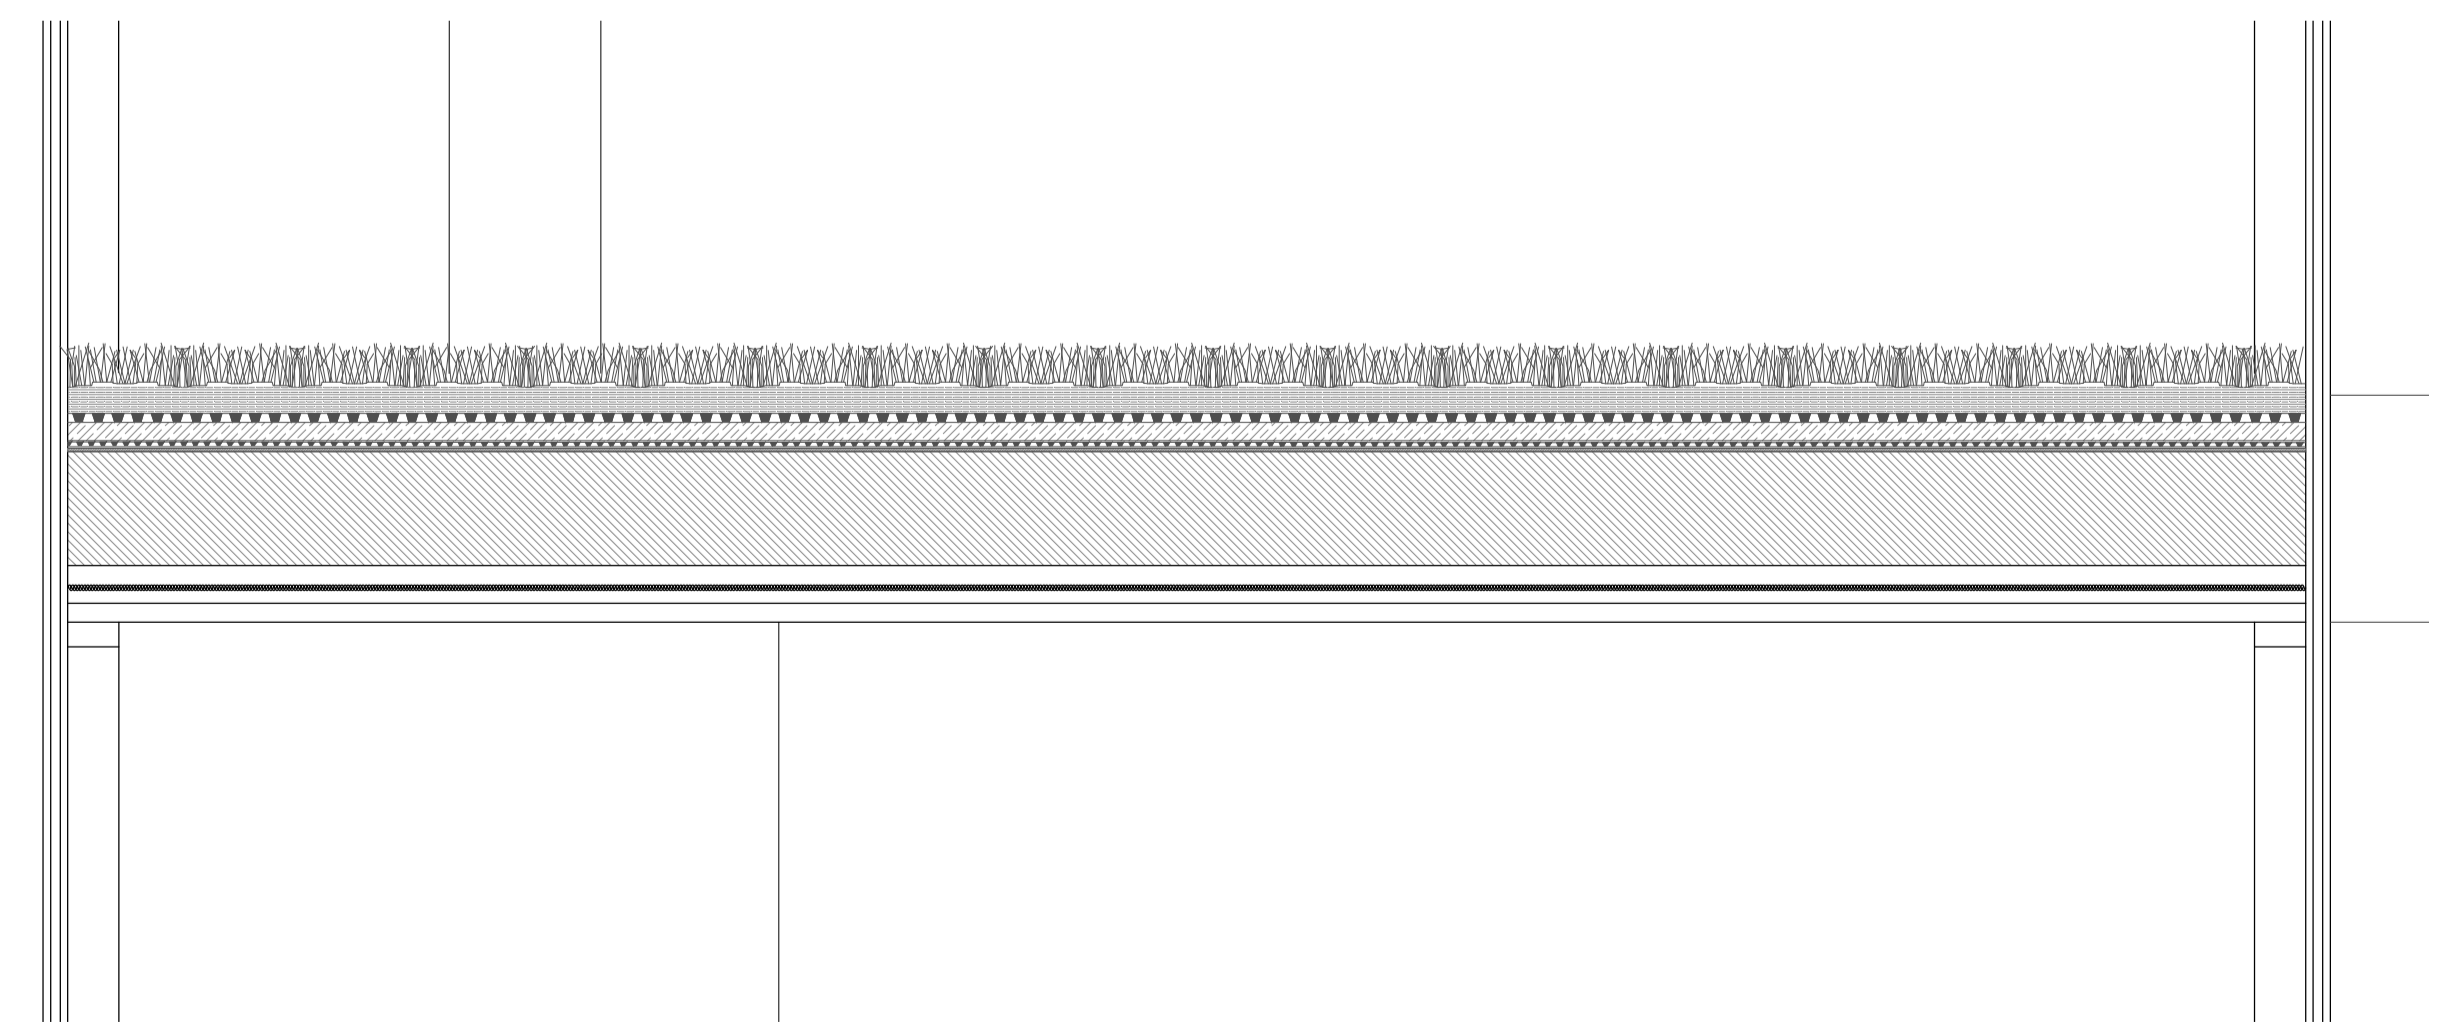

/ DETAIL OF GREENHOUSE FLOOR /