


/ZERO+/FARMING LAMBRATE/FALL 2013-2014  
/GROUP 20/GEOSOL/LAURA-ISABELLA MUREȘANU  
CRITICS: SIMONE GIOSTRA/ROBERTO MANCINI  
TUTORS: VALERIO SIGNORELLI/ROY NASH

100/100 M SITE PLAN

SCALE 1:200

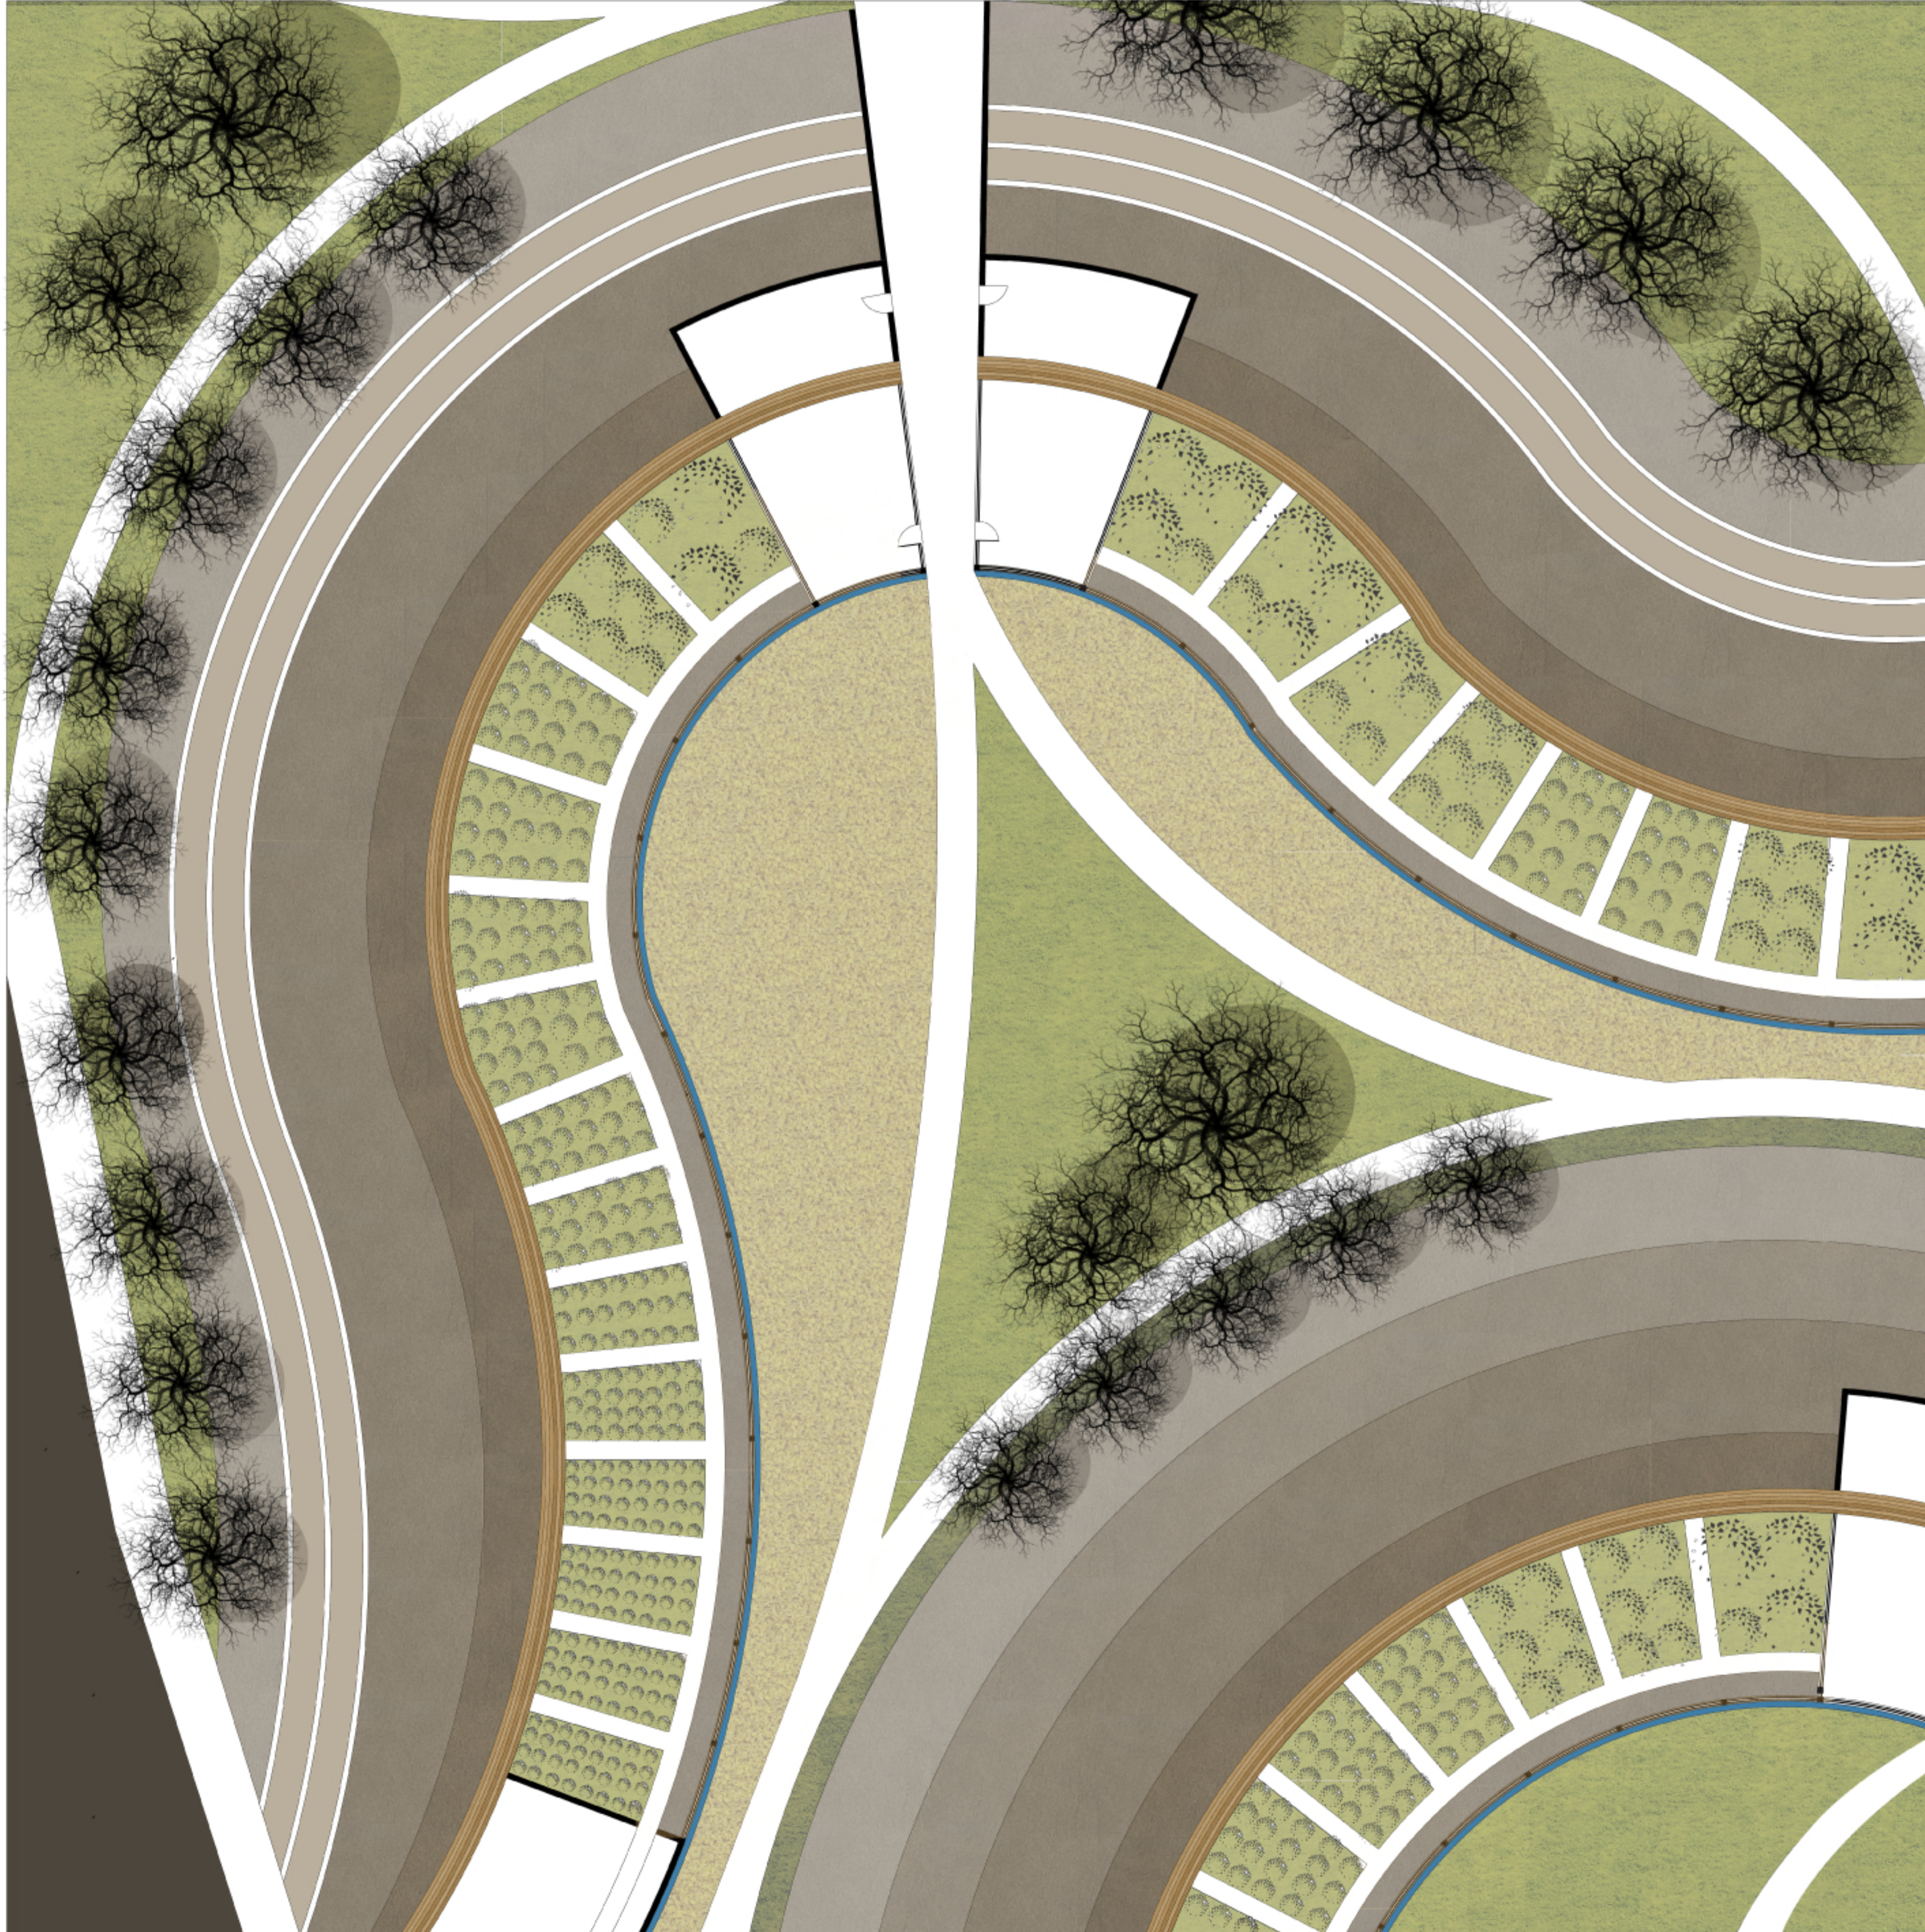

BASEMENT PLAN

SCALE 1:100

