



/ ZERO+ / ECO-SPA / THE BEAN  
/ FALL 2013 / XIV / JASMINE MARIANI  
CRITICS: SIMONE GIOSTRA / ROBERTO MANCINI  
/ TUTORS: VALERIO SIGNORELLI / ROY NASH  
SITE PLAN/ CONTEXT AND DETAILS

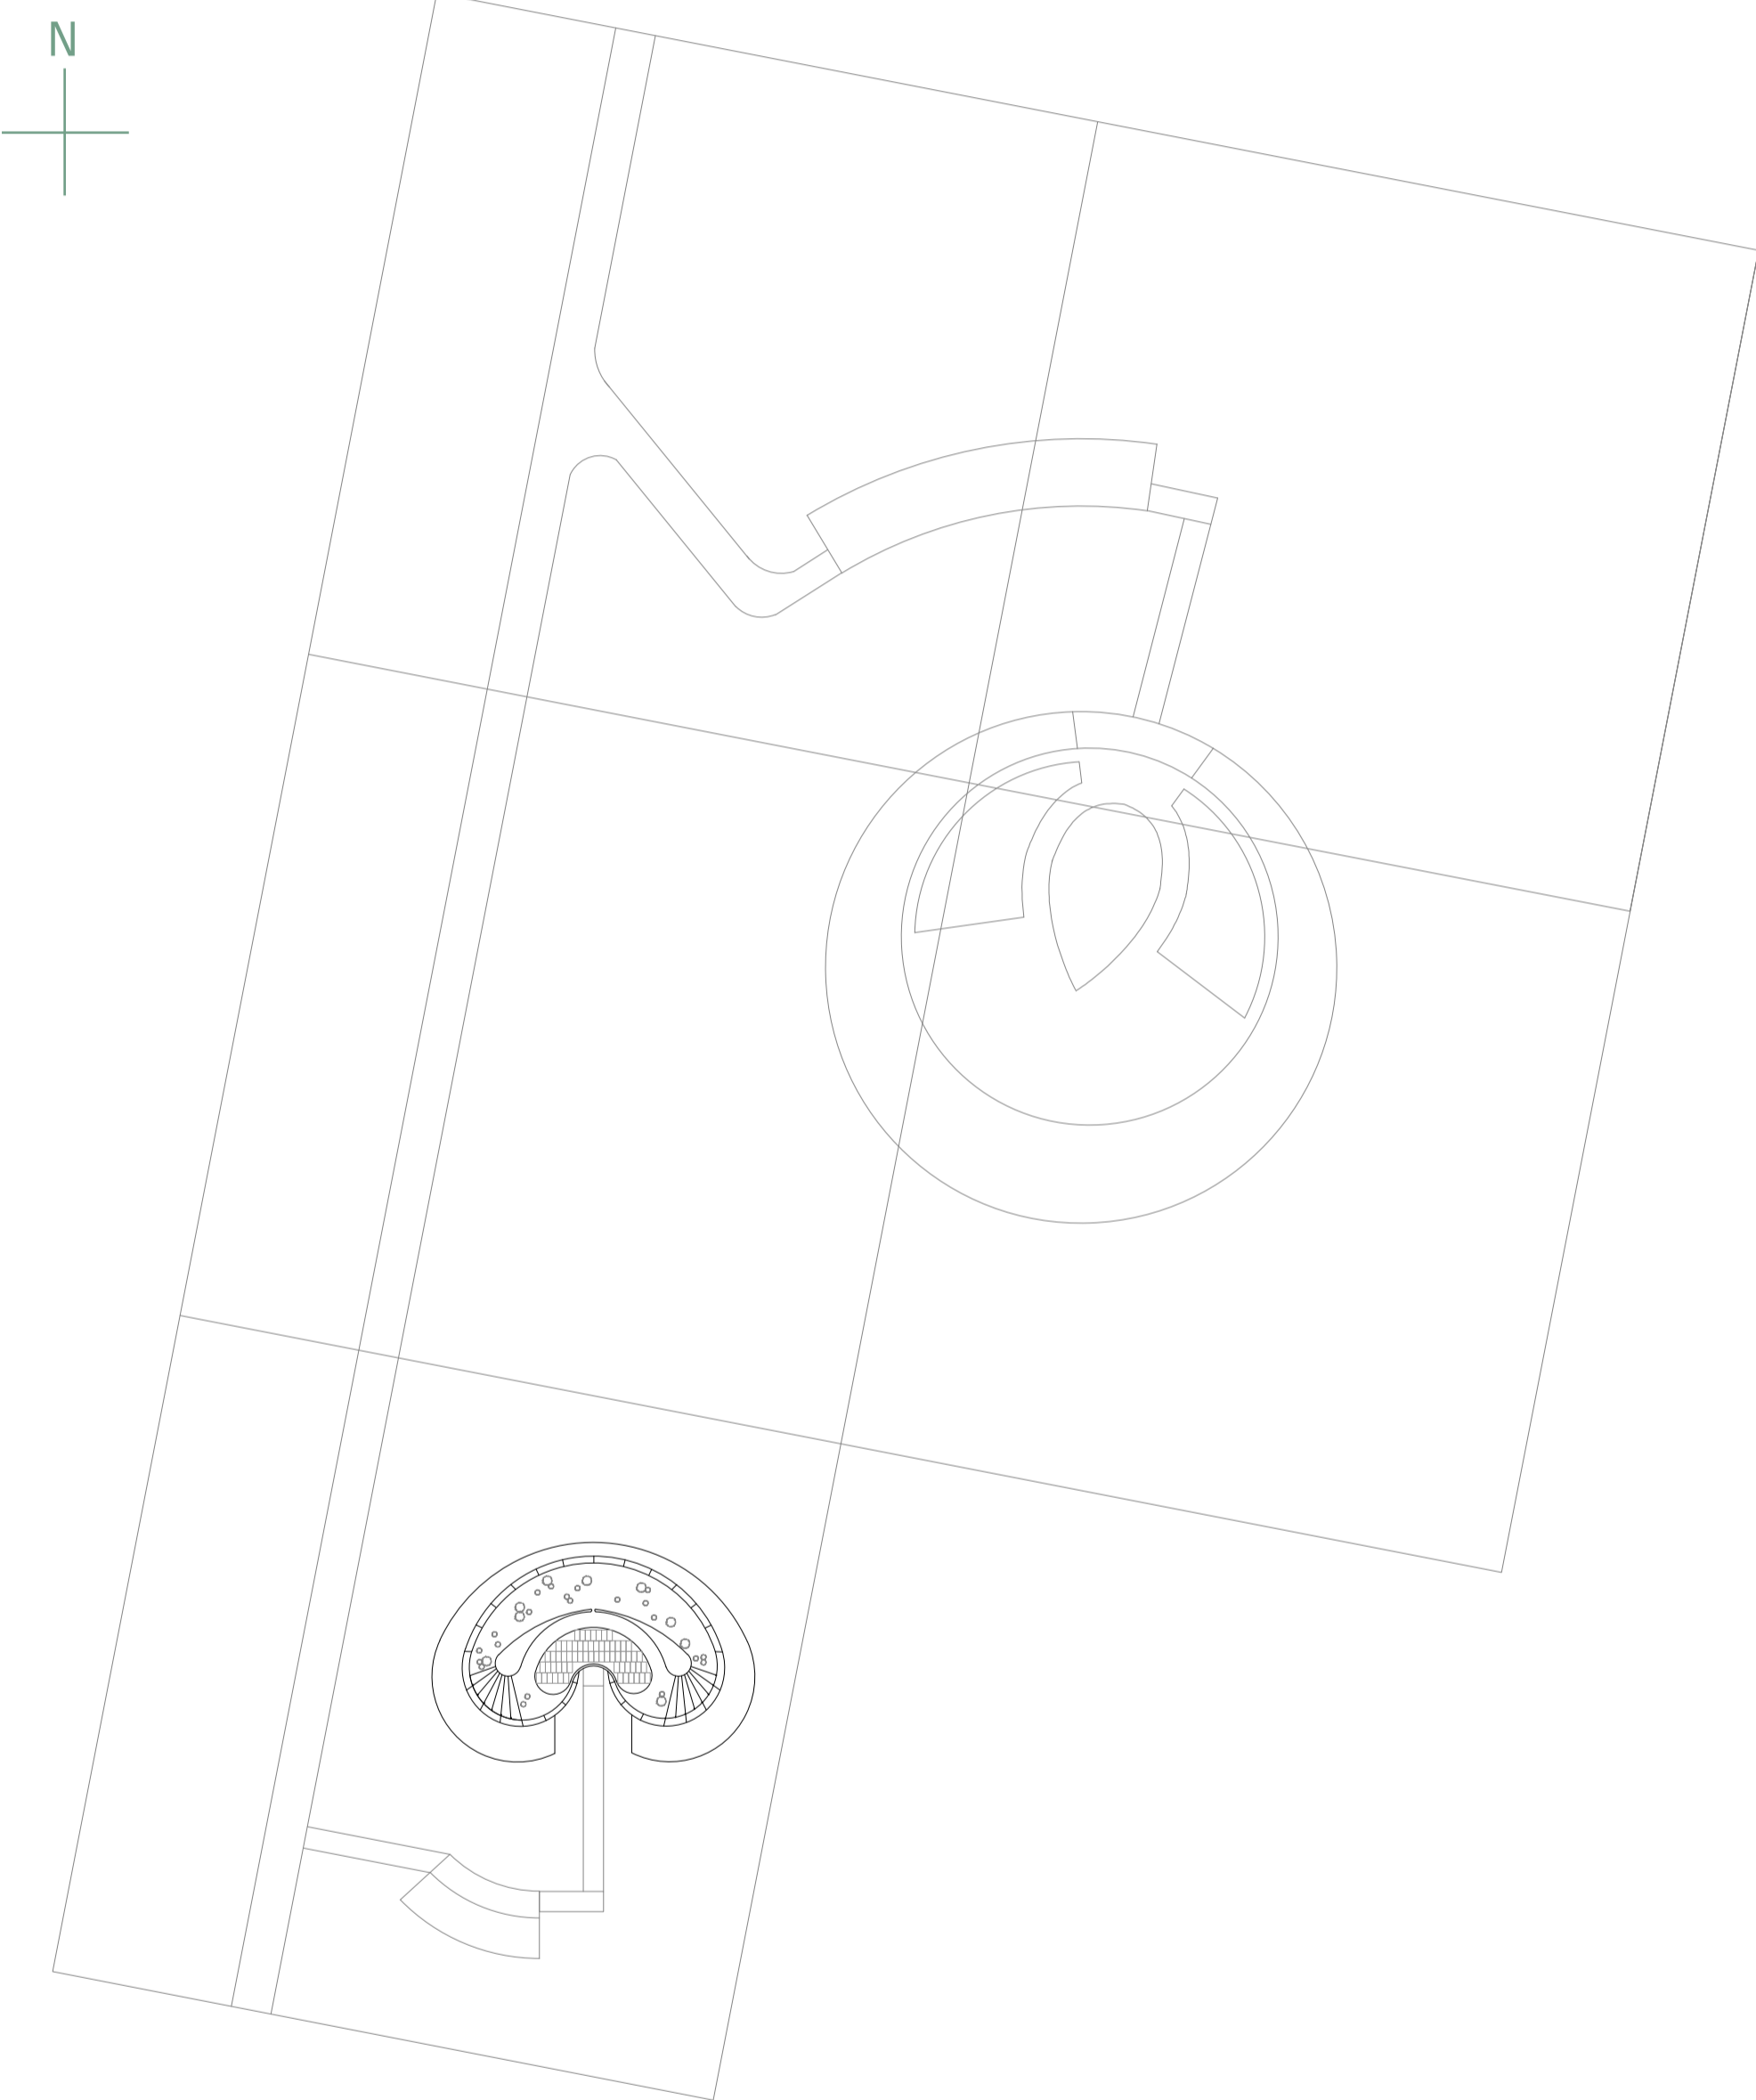

/ SITE PLAN WITH CONTEXT /

Scale 1:1000

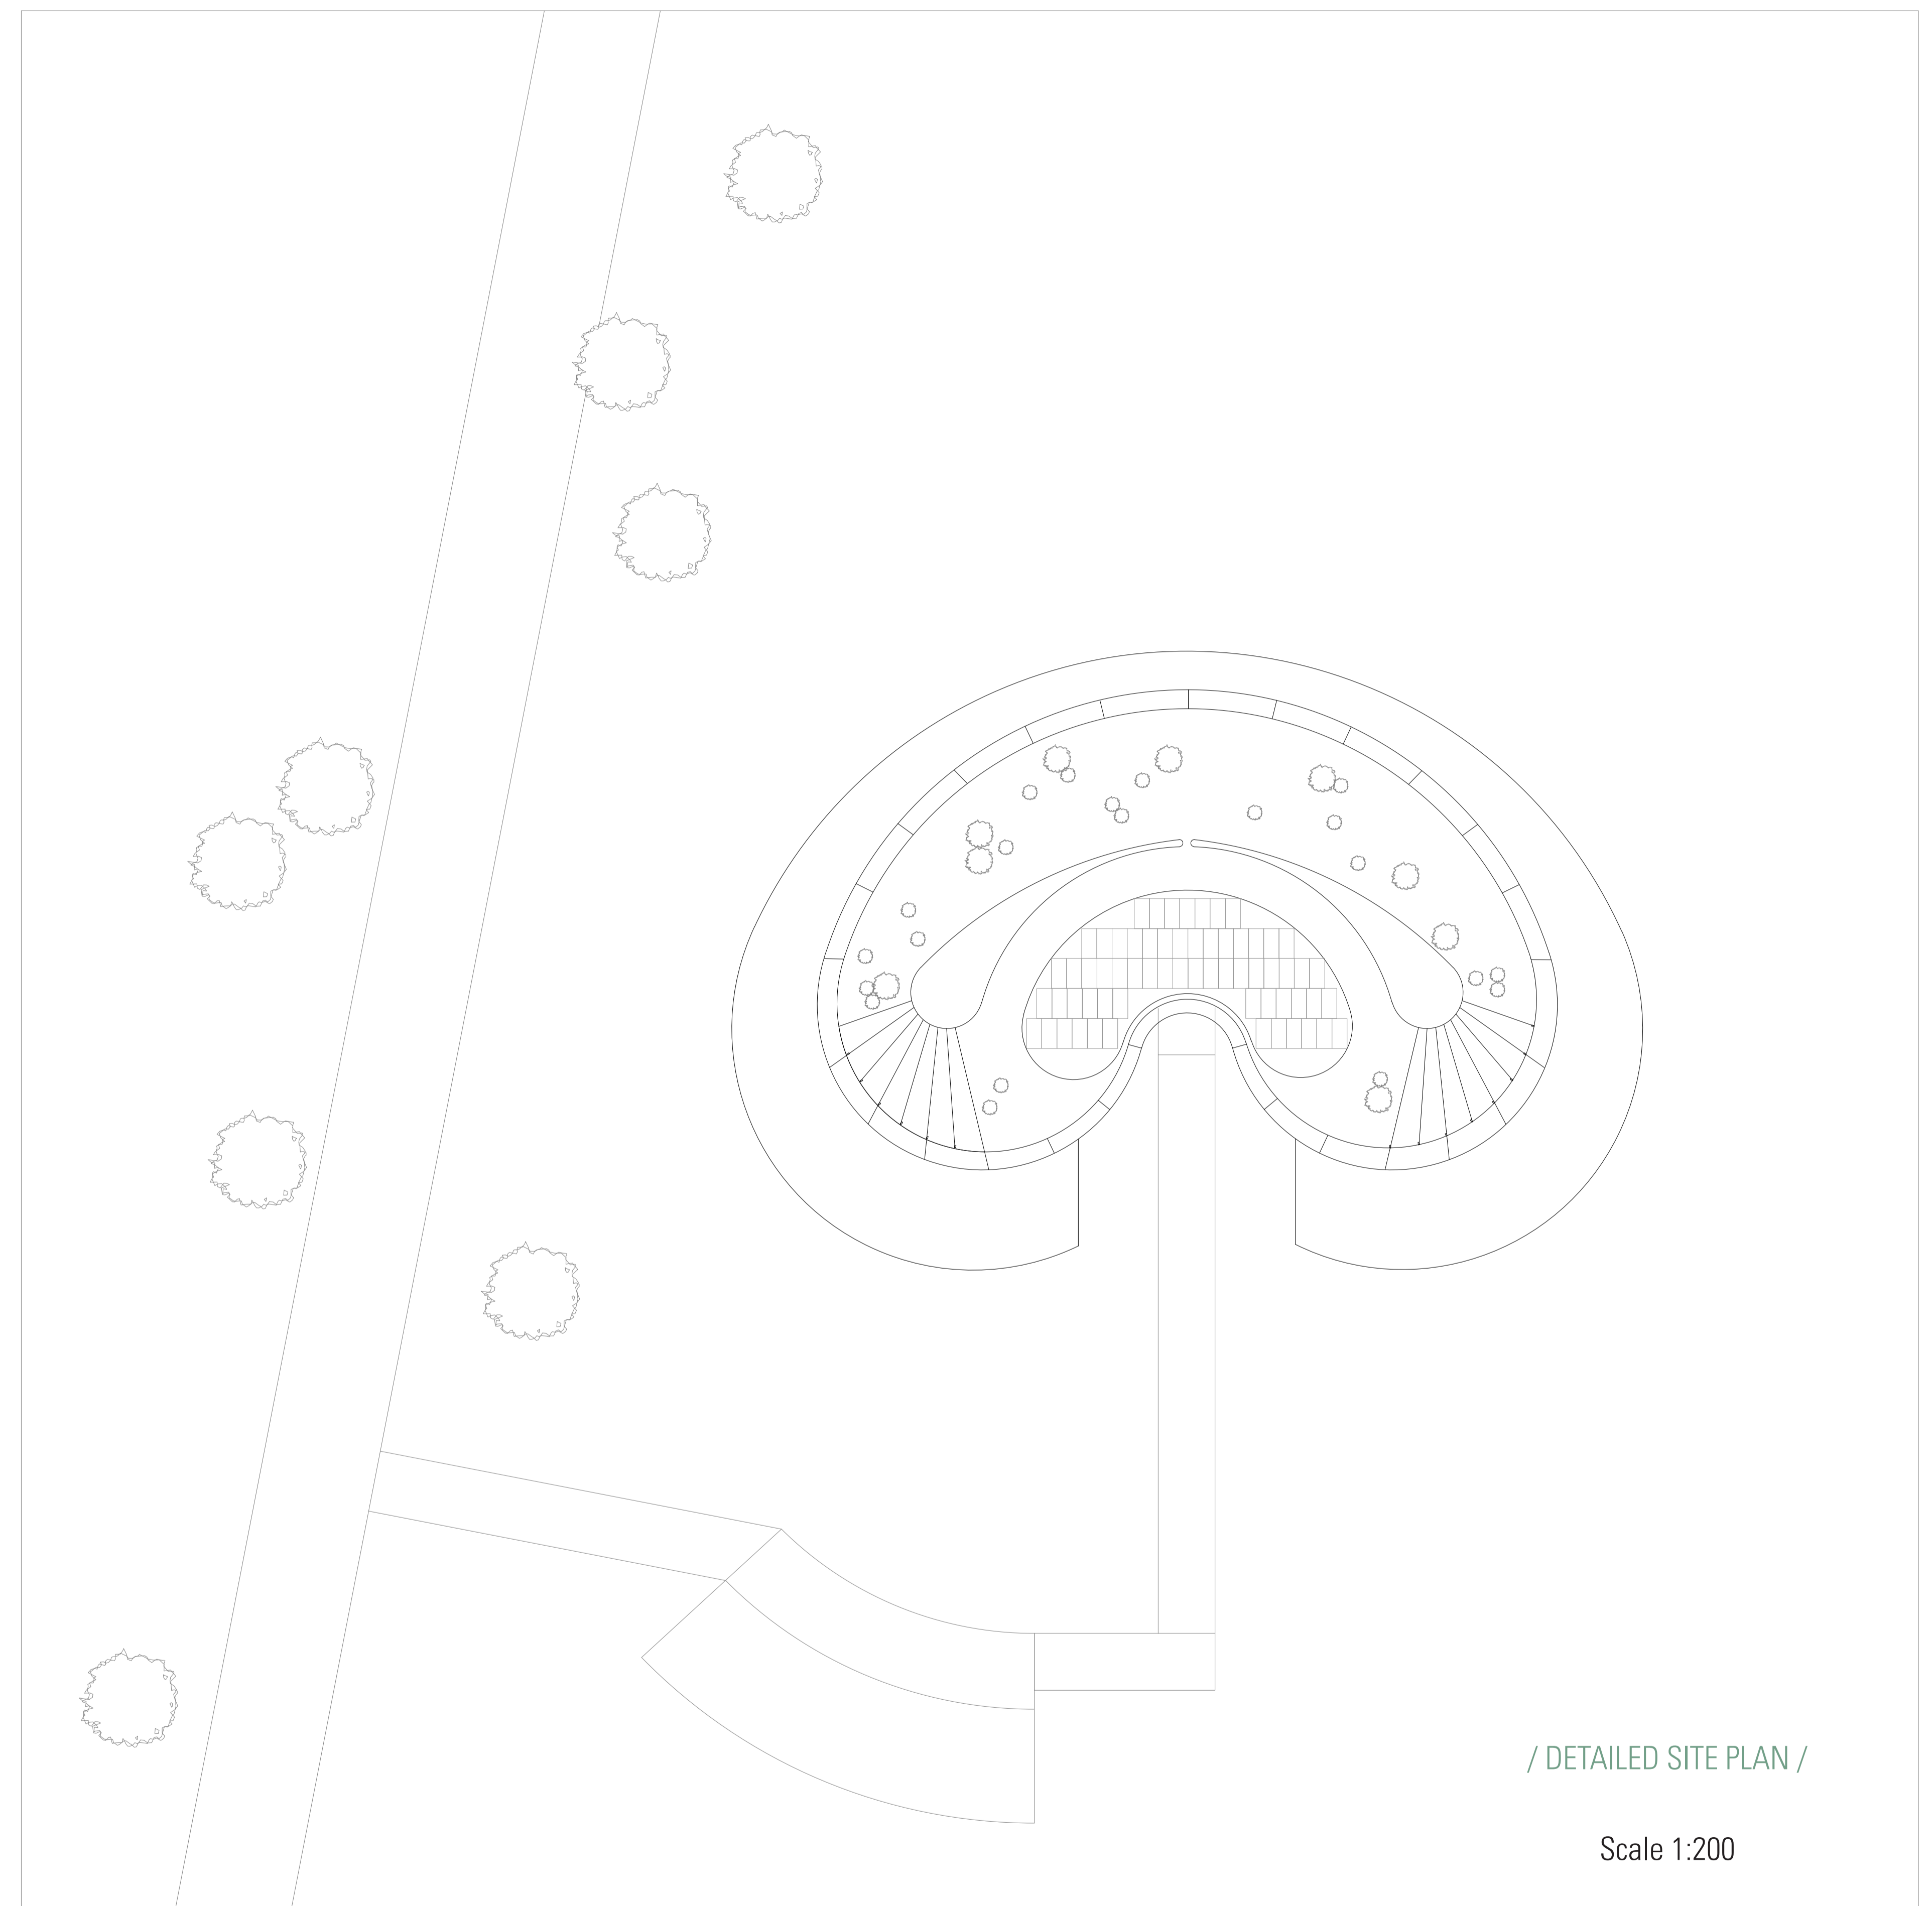





/ DETAILED SITE PLAN /

Scale 1:200

/ ZERO+ / ECO-SPA / THE BEAN  
/ FALL 2013 / XIV / JASMINE MARIANI  
CRITICS: SIMONE GIOSTRA / ROBERTO MANCINI  
/ TUTORS: VALERIO SIGNORELLI / ROY NASH

SITE SECTION

Scale 1:100

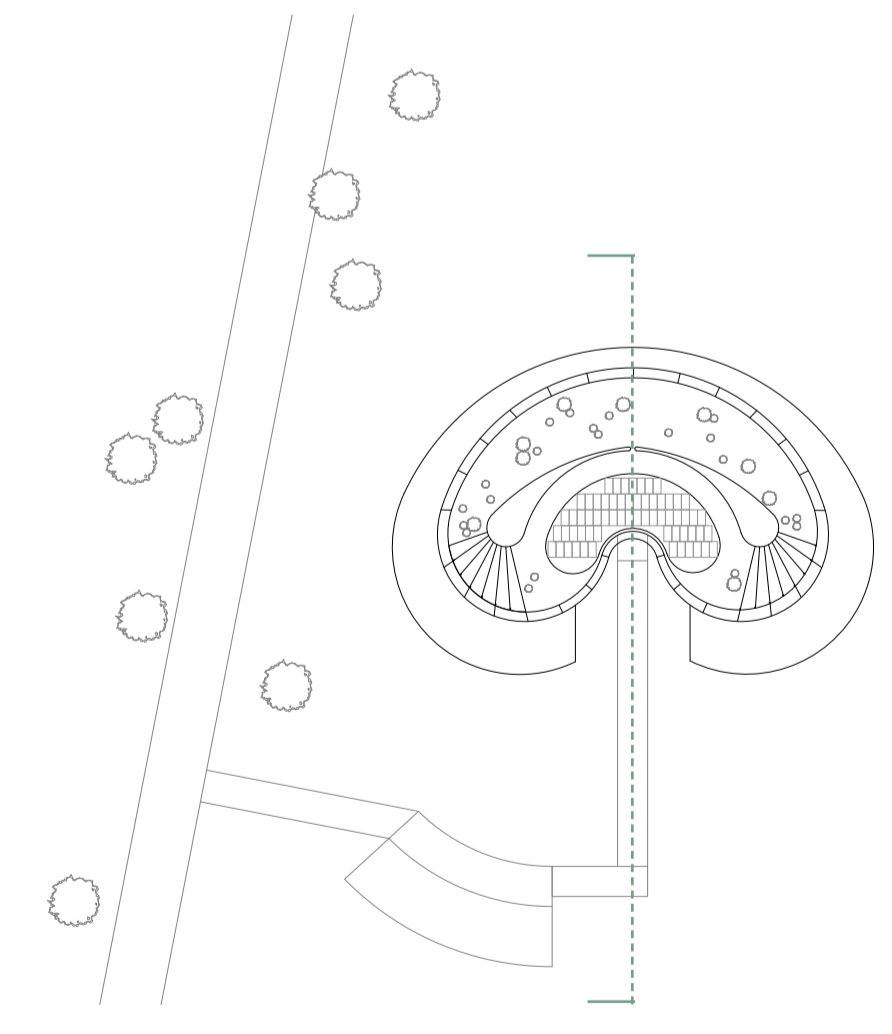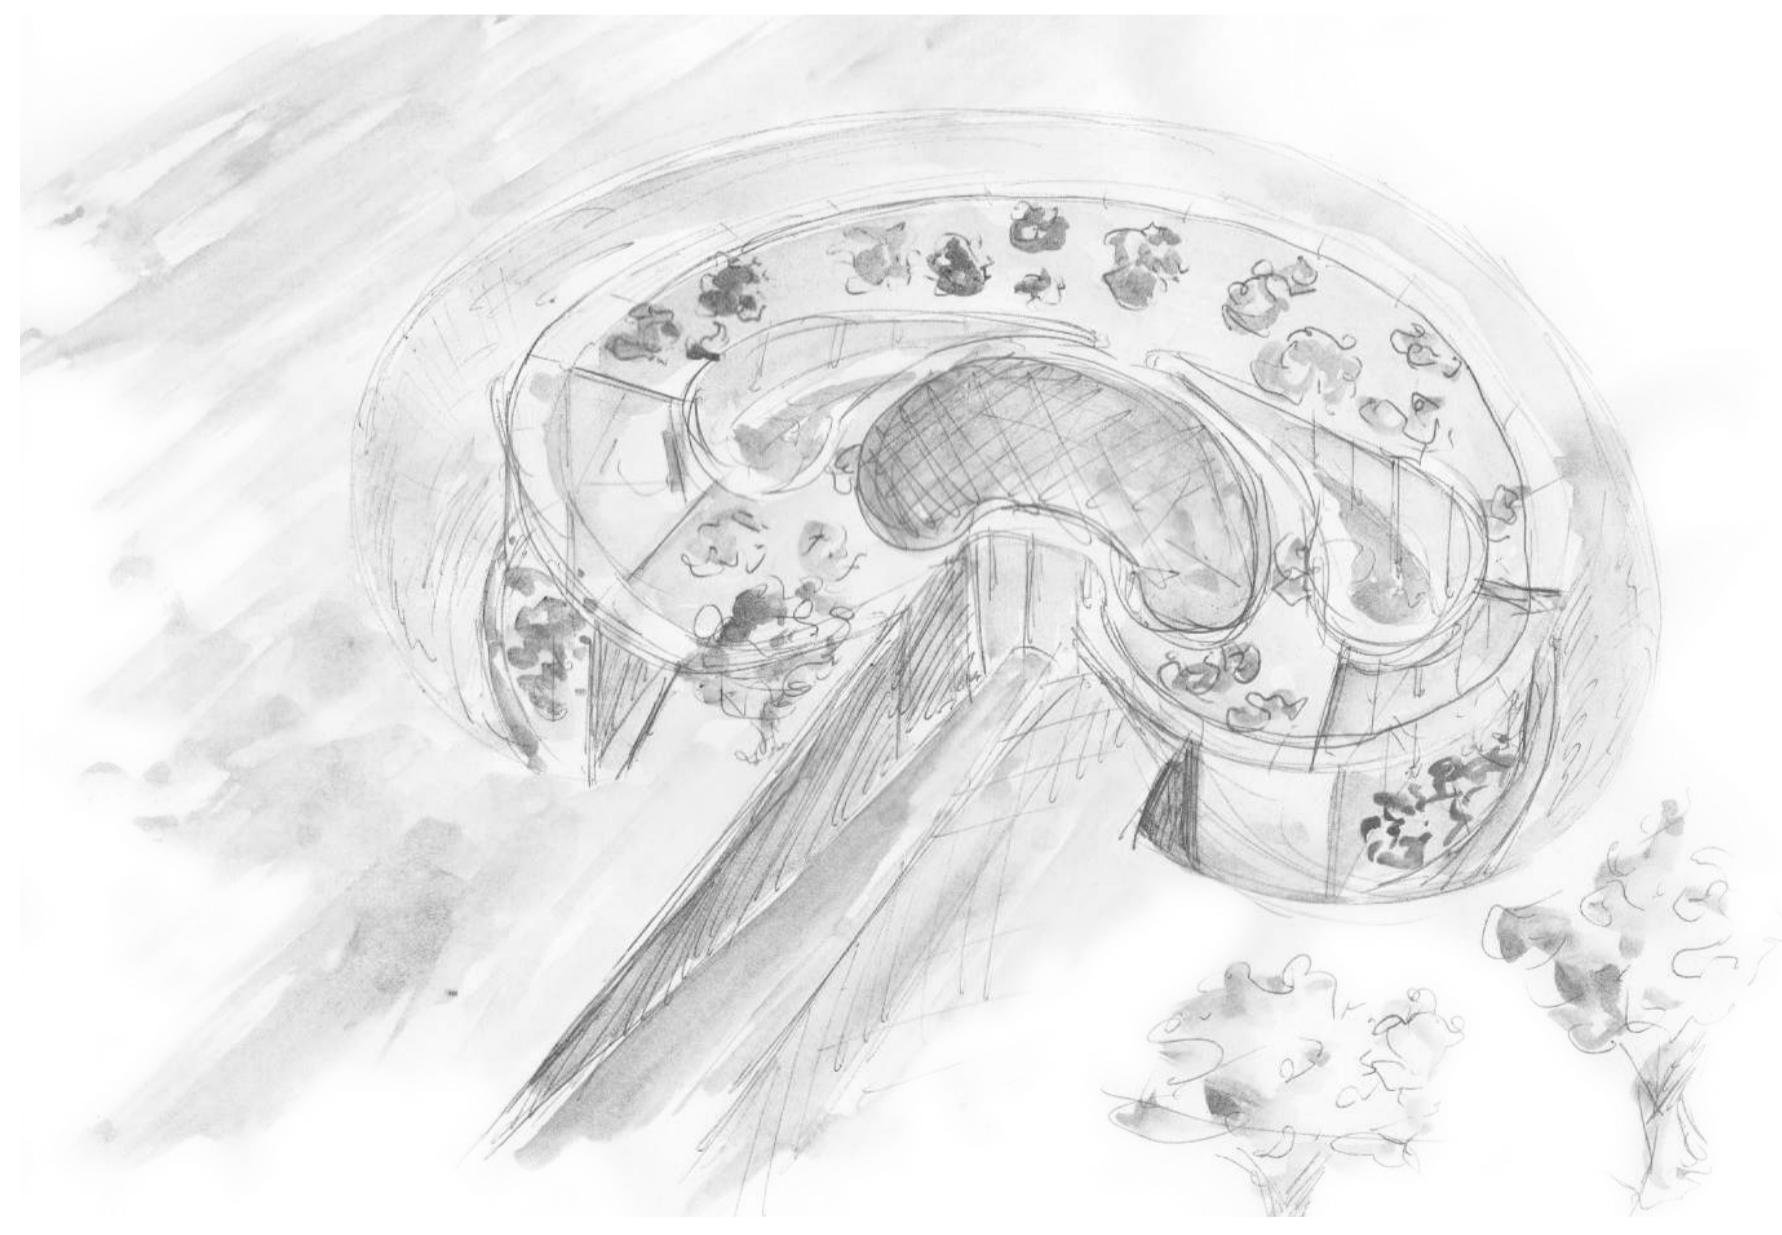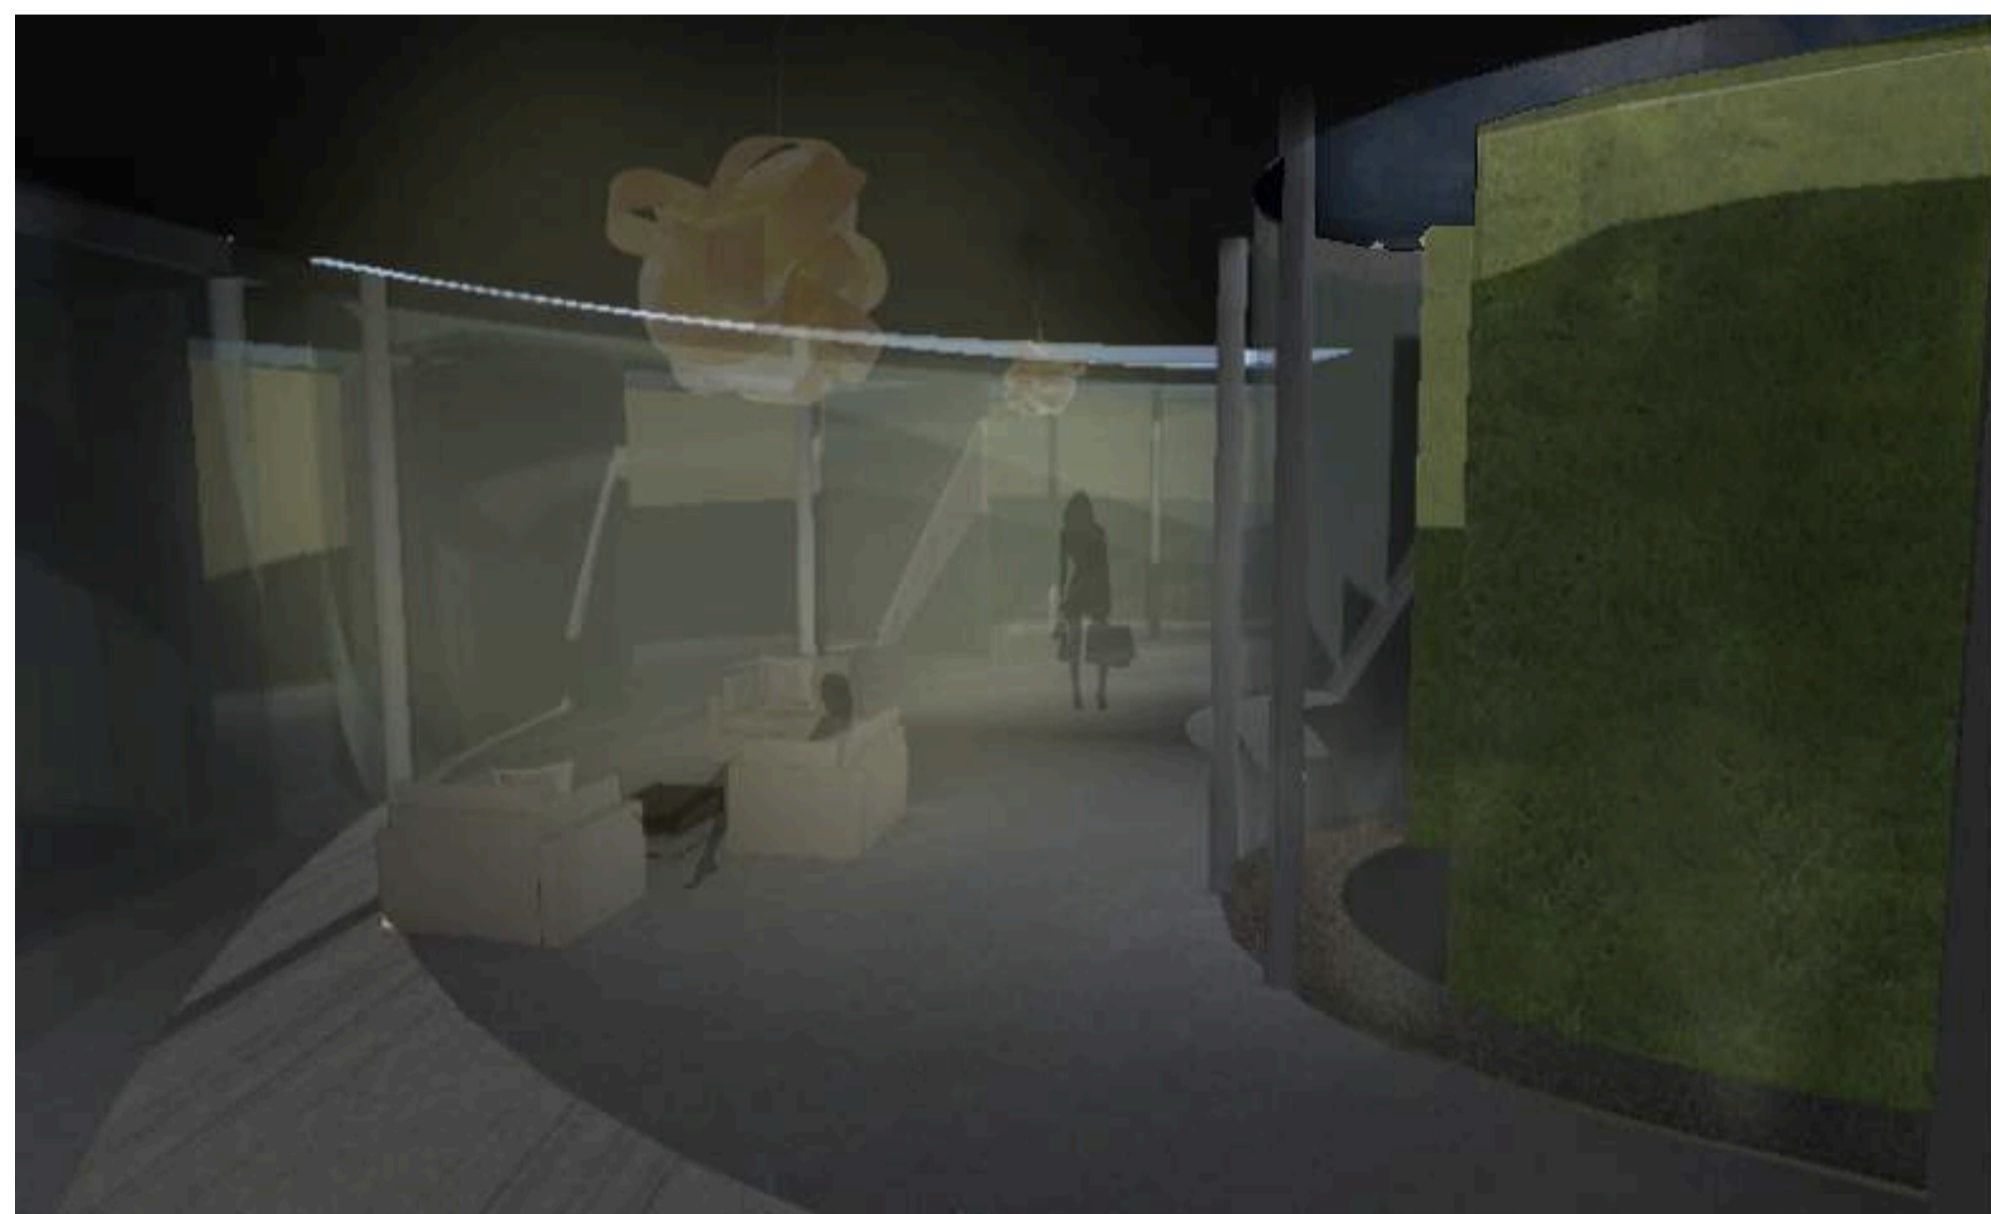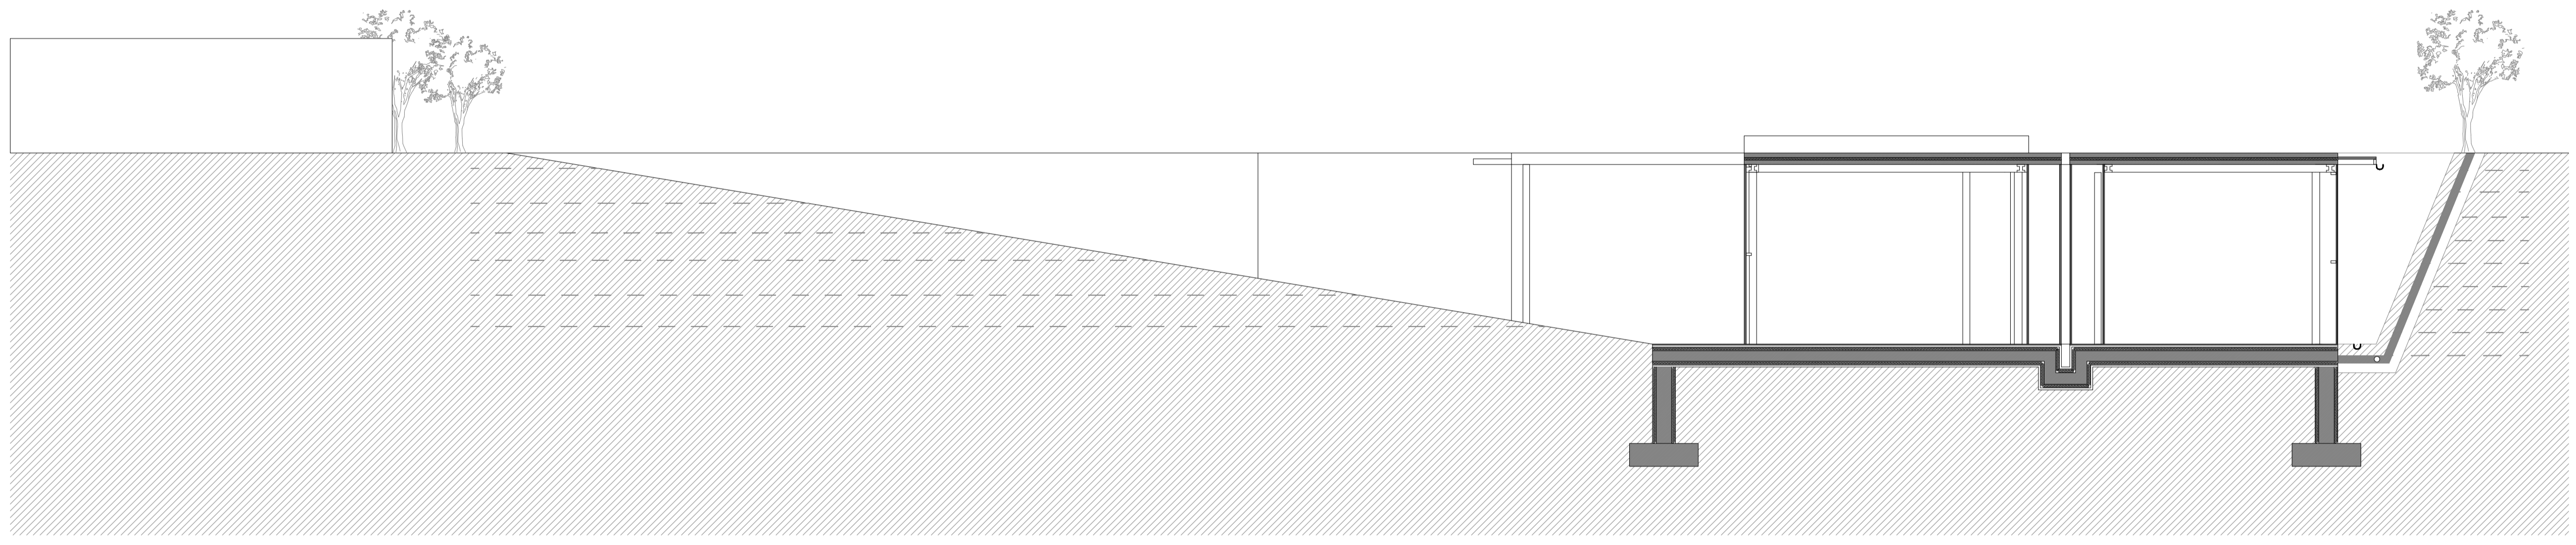

/ ZERO+ / ECO-SPA / THE BEAN




/ FALL 2013 / XIV /

CRITICS: SIMONE GIOSTRA / ROBERTO MANCINI / TUTORS: VALERIO SIGNORELLI / ROY NASH

BUILDING PLAN -1 FLOOR / - 2.5 m


BUILDING SECTION

Scale 1:100

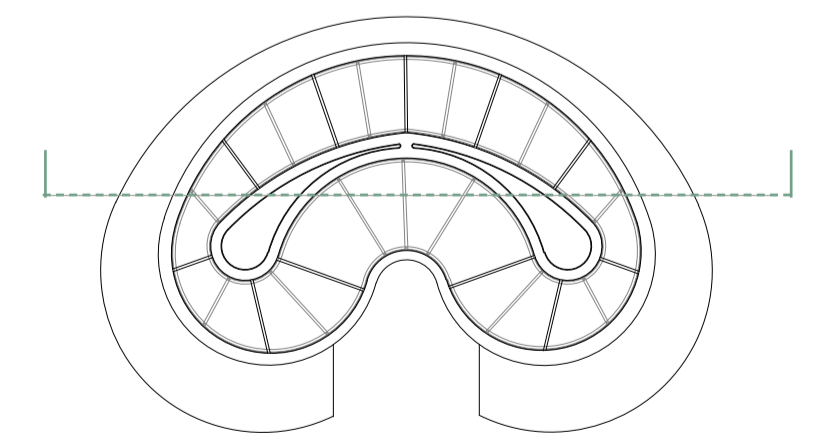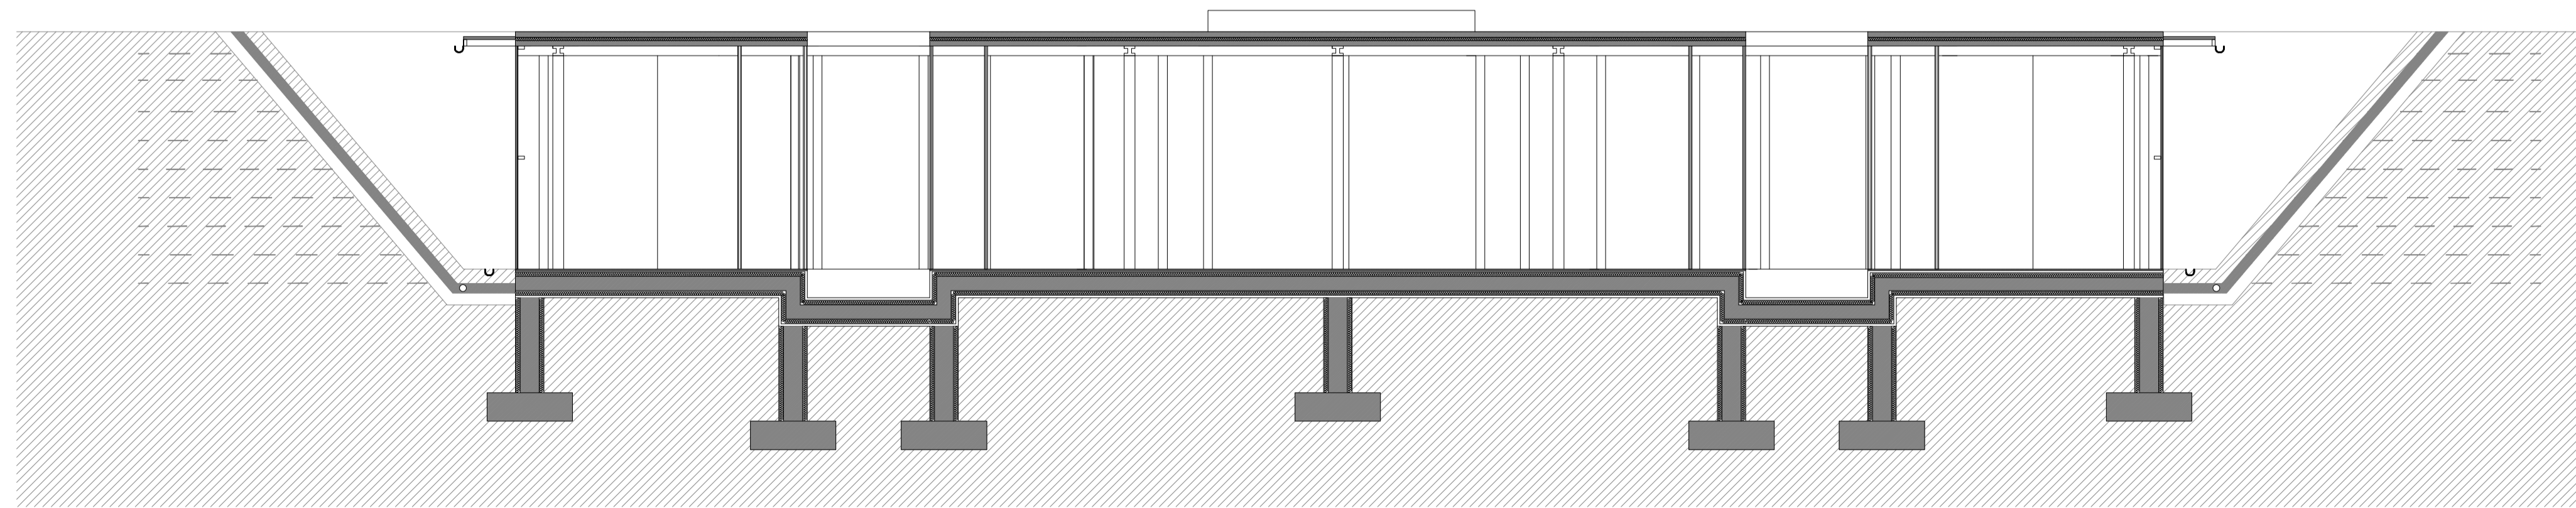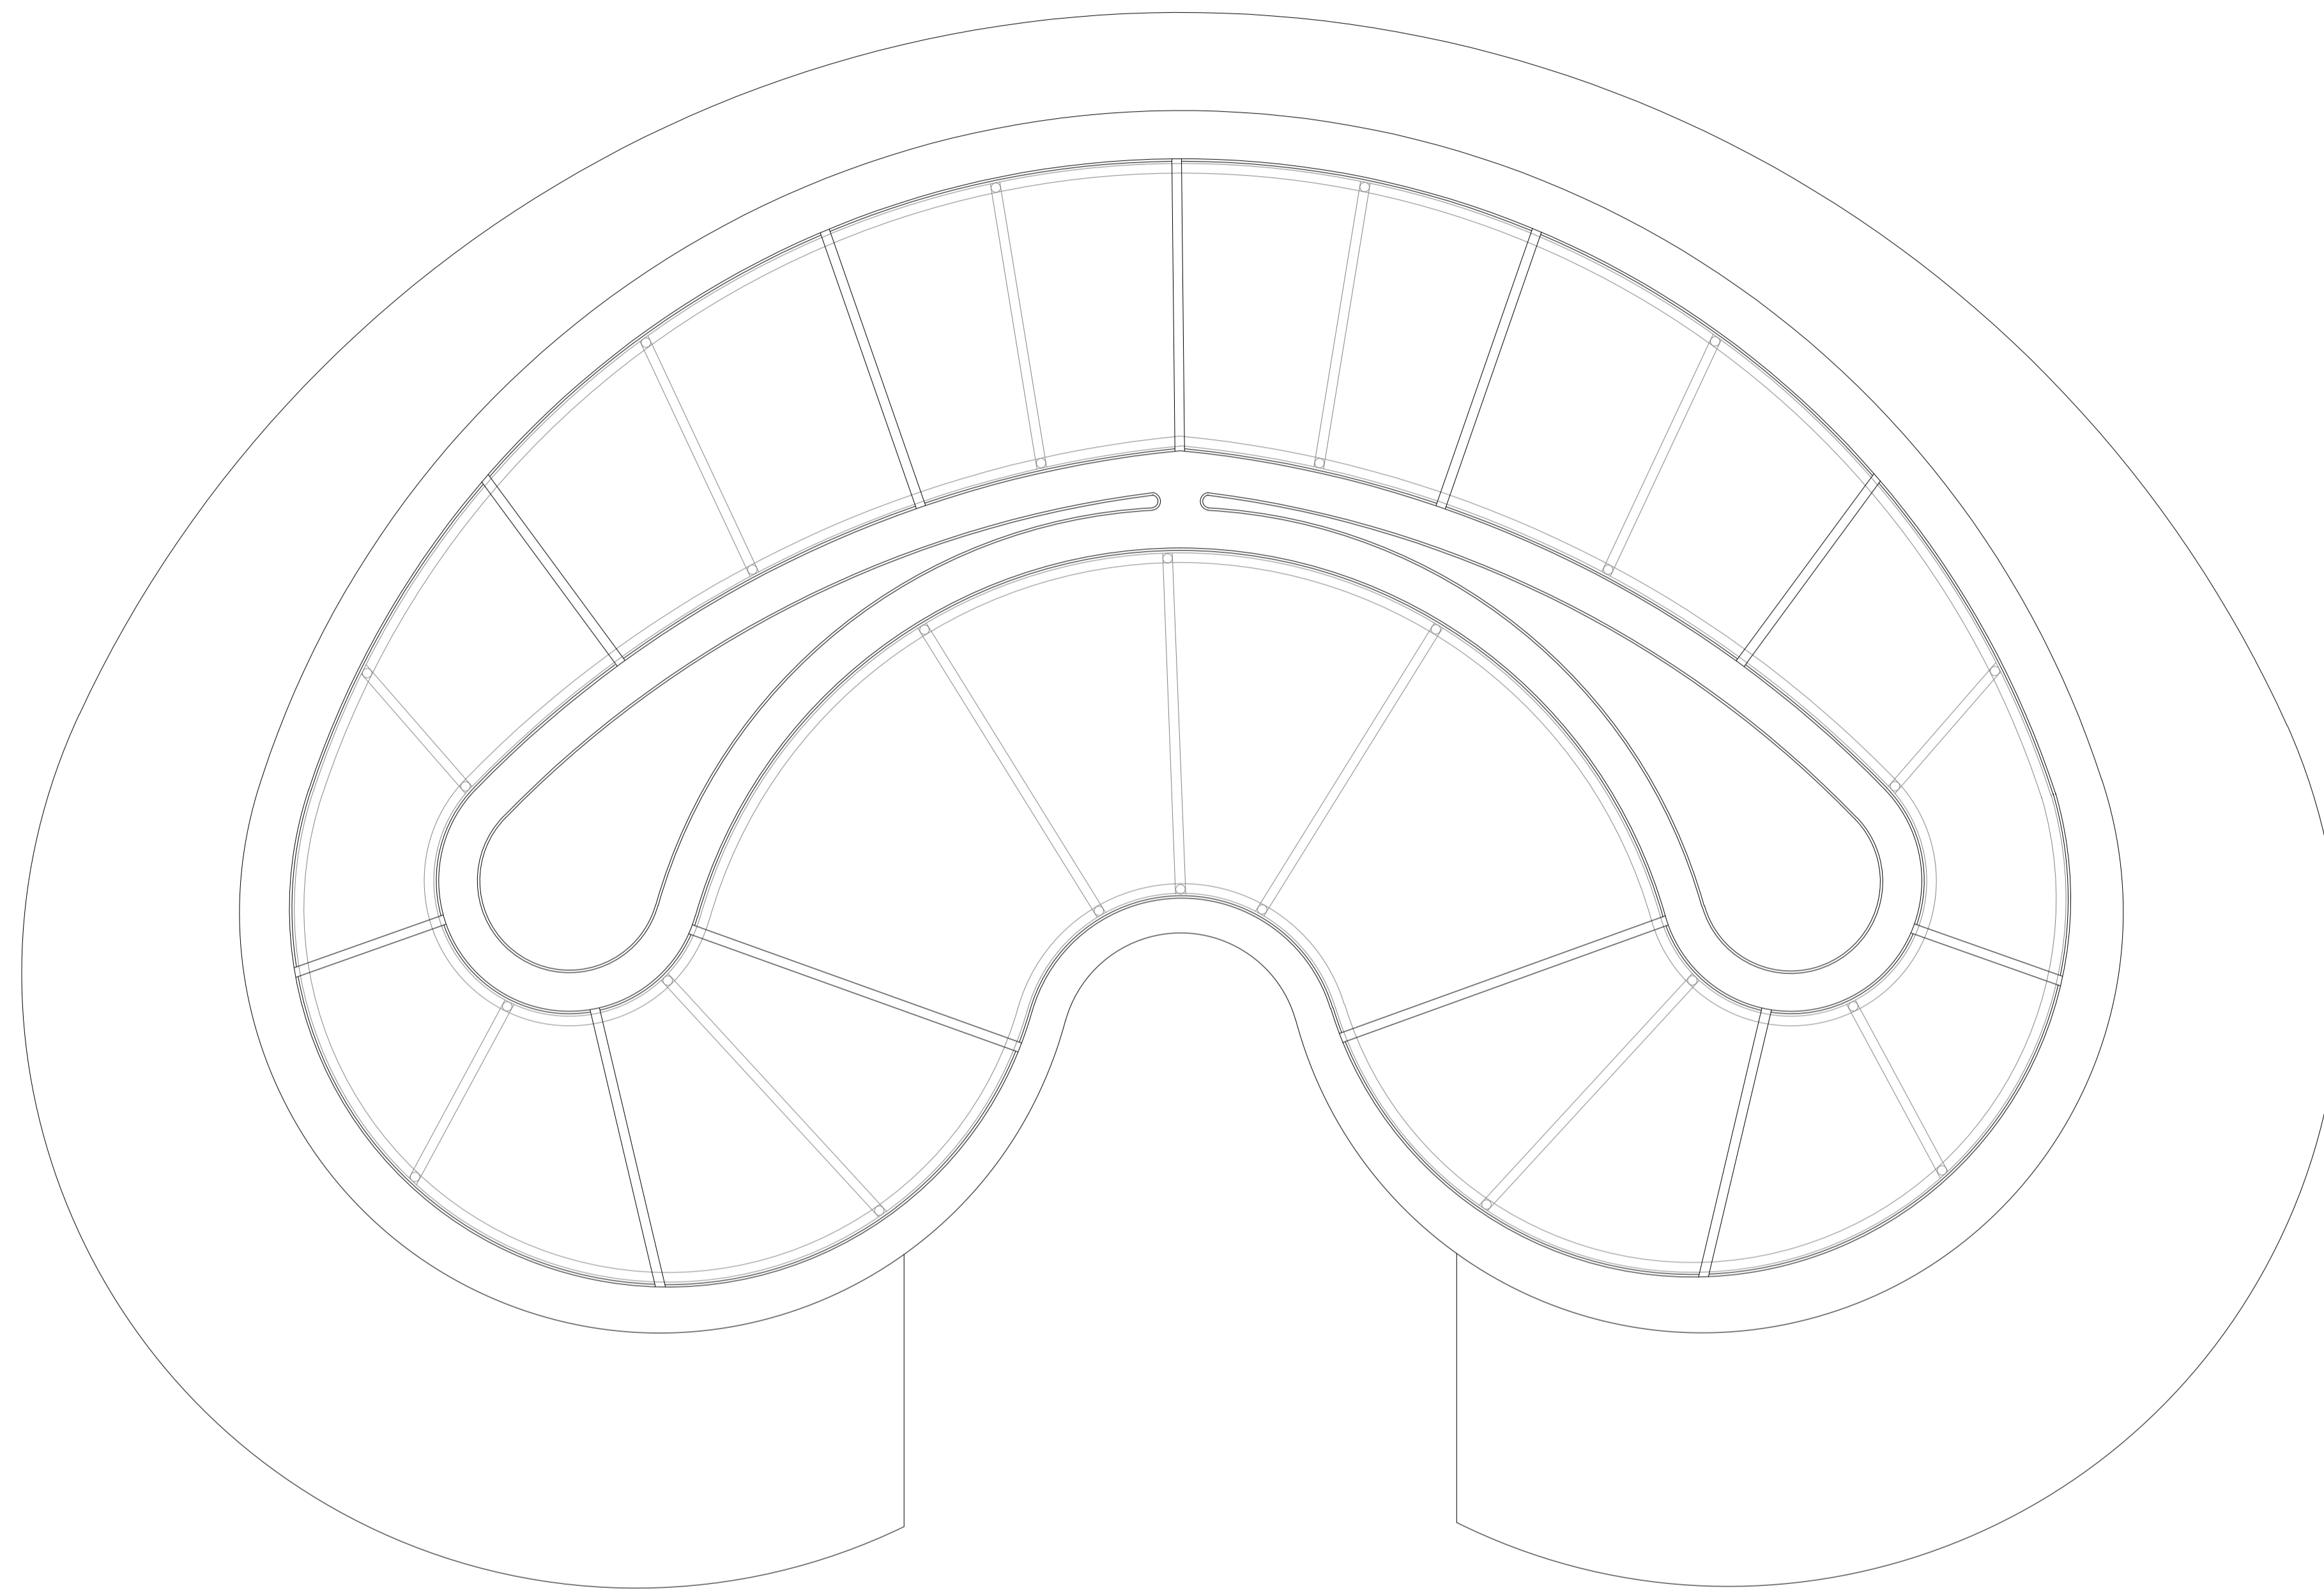

/ SECTION AA' /

/ ZERO+ / ECO-SPA / THE BEAN  
/ FALL 2013 / XIV / JASMINE MARIANI  
CRITICS: SIMONE GIOSTRA / ROBERTO MANCINI  
/ TUTORS: VALERIO SIGNORELLI / ROY NASH  
CONCEPTUAL AND FUNCTIONAL ANALYSIS

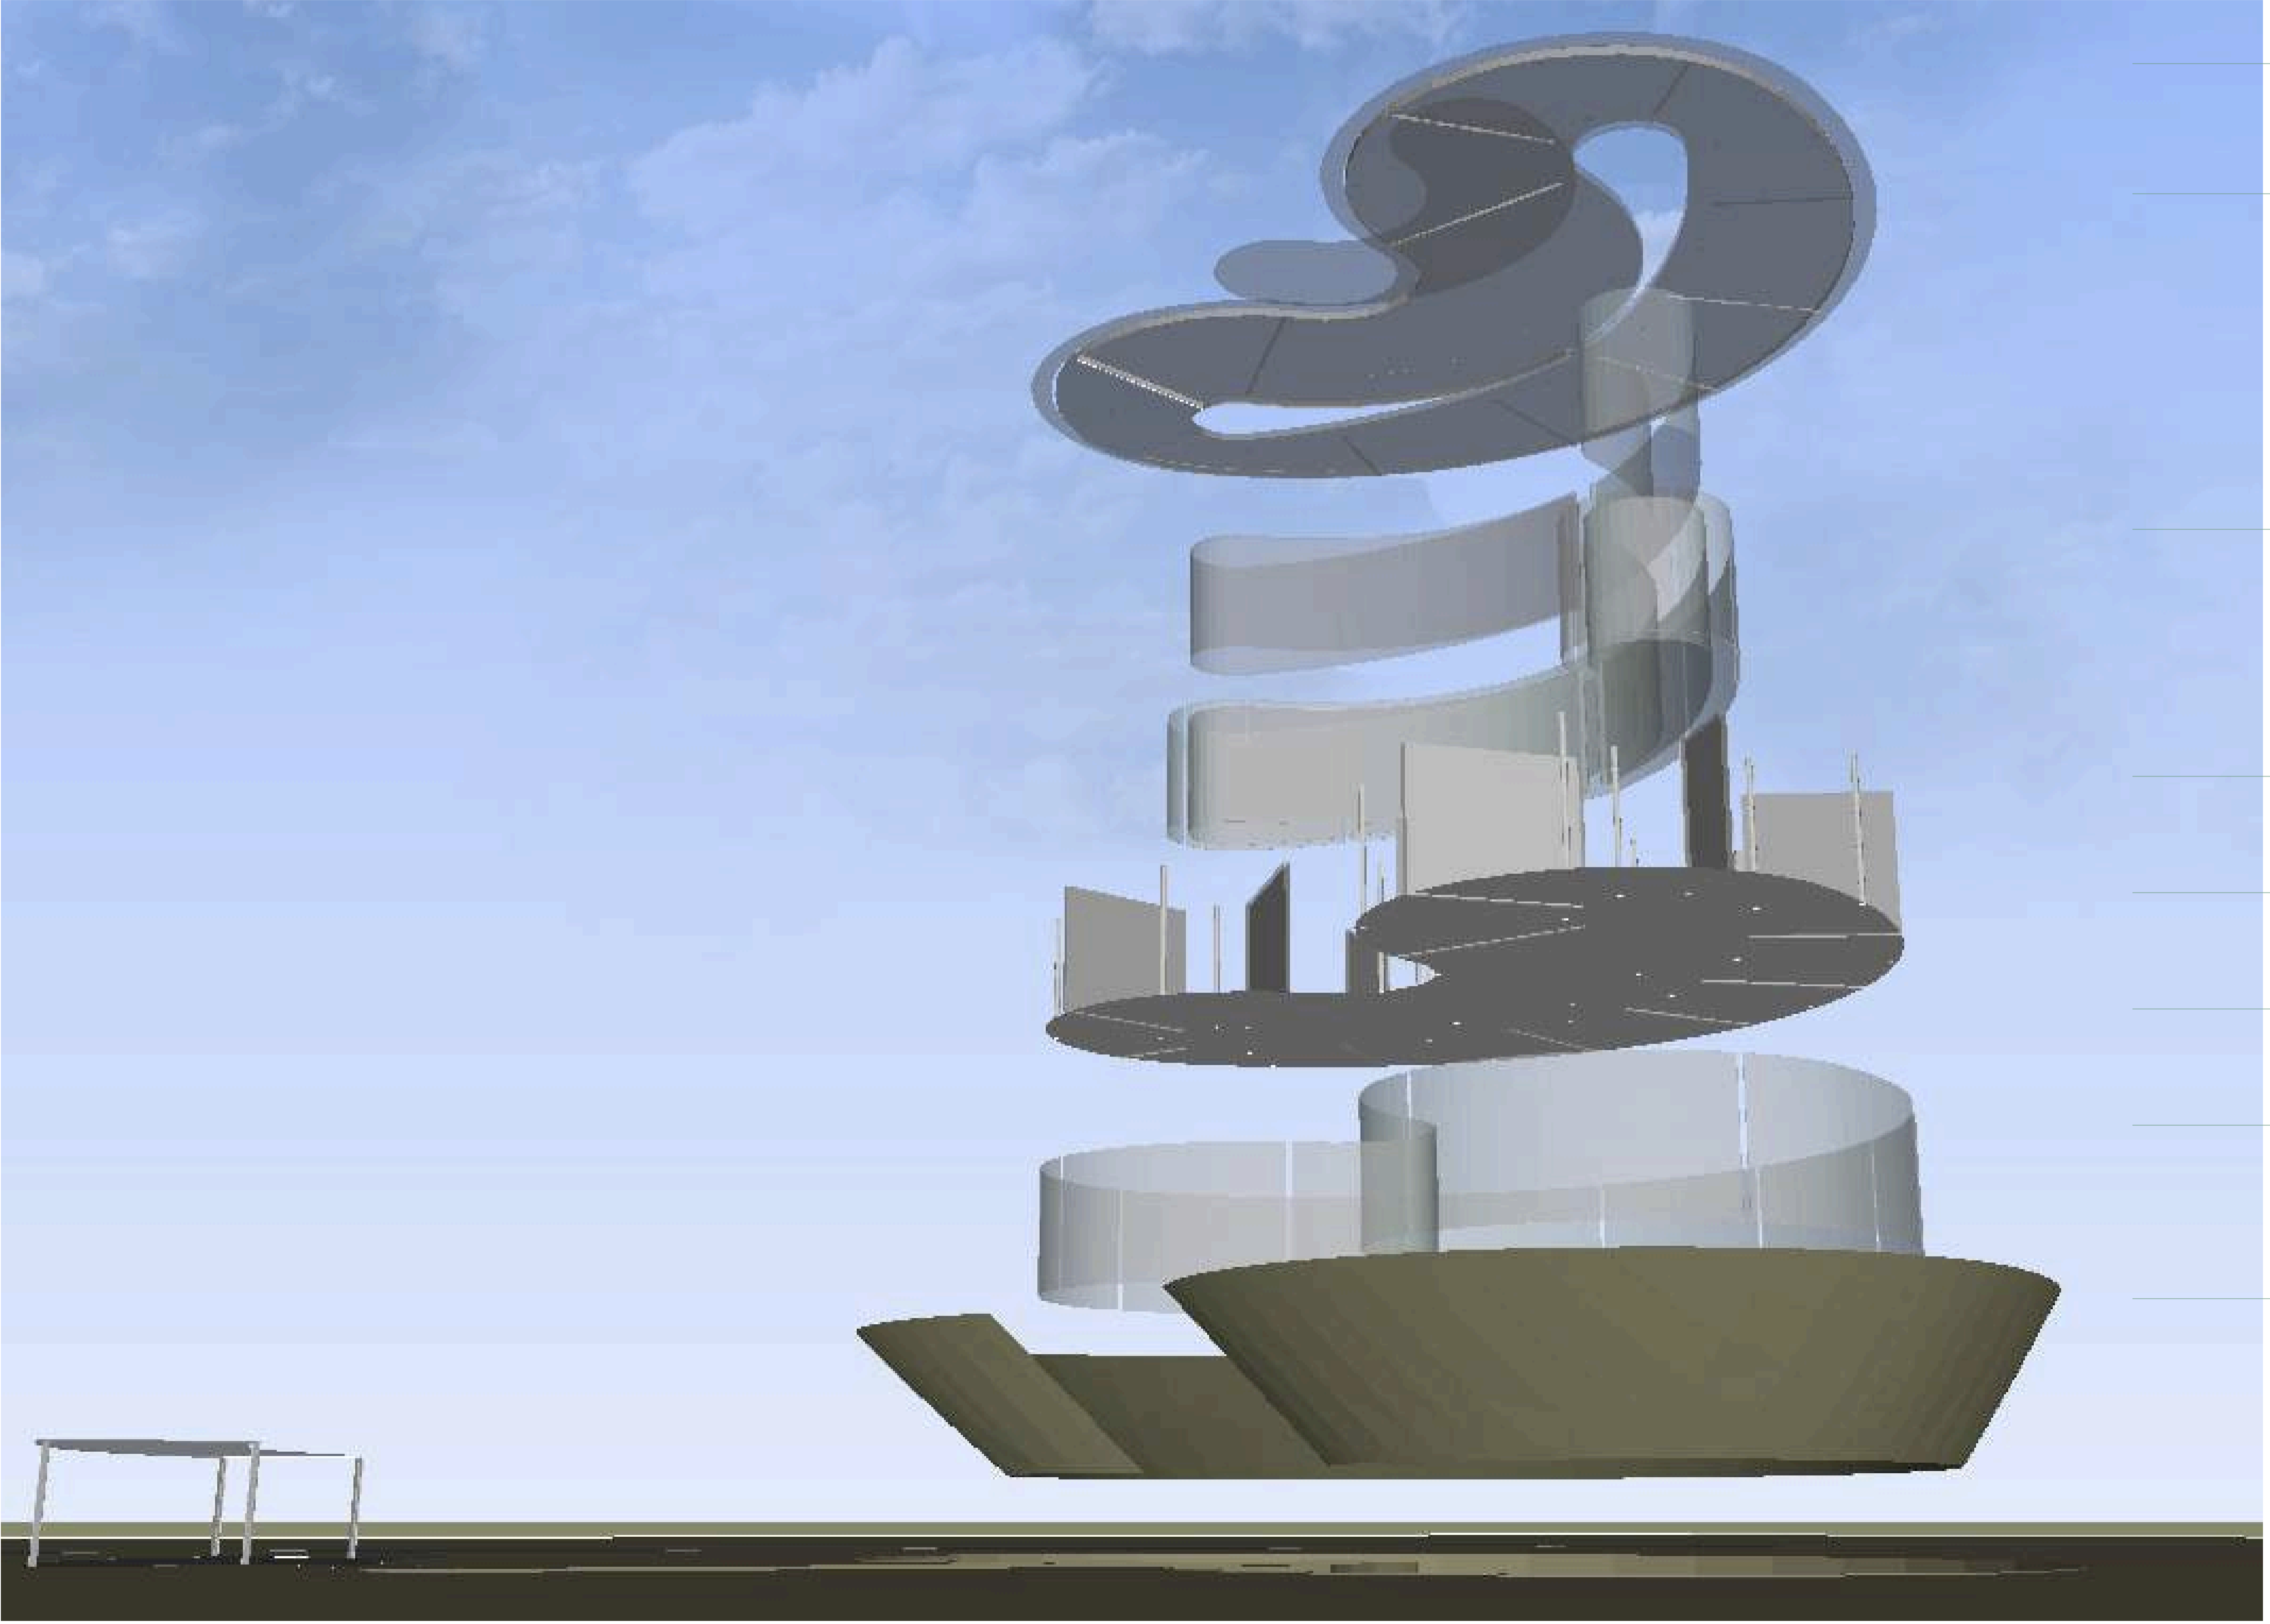

/ FEWS TECHNOLOGY /  
Photovoltaic Cells

/ ROOF / Insulated Concrete  
Form + Glass

/ INTERNAL CORRIDOR  
DIVISIONS / Glass

/ WALL DIVISIONS /  
Insulated Concrete Form

/ COLUMNS /  
Steel

/ FLOORING /  
Insulated Concrete Form


/ EXTERNAL WALL /  
Glass

/ SHADOW BUFFER /  
Earth

/ ZERO+ / ECO-SPA / THE BEAN  
/ FALL 2013 / XIV / JASMINE MARIANI  
CRITICS: SIMONE GIOSTRA / ROBERTO MANCINI  
/ TUTORS: VALERIO SIGNORELLI / ROY NASH

BUILDING AND FURNITURE PLAN -1 FLOOR / - 2.5 m



Scale 1:100

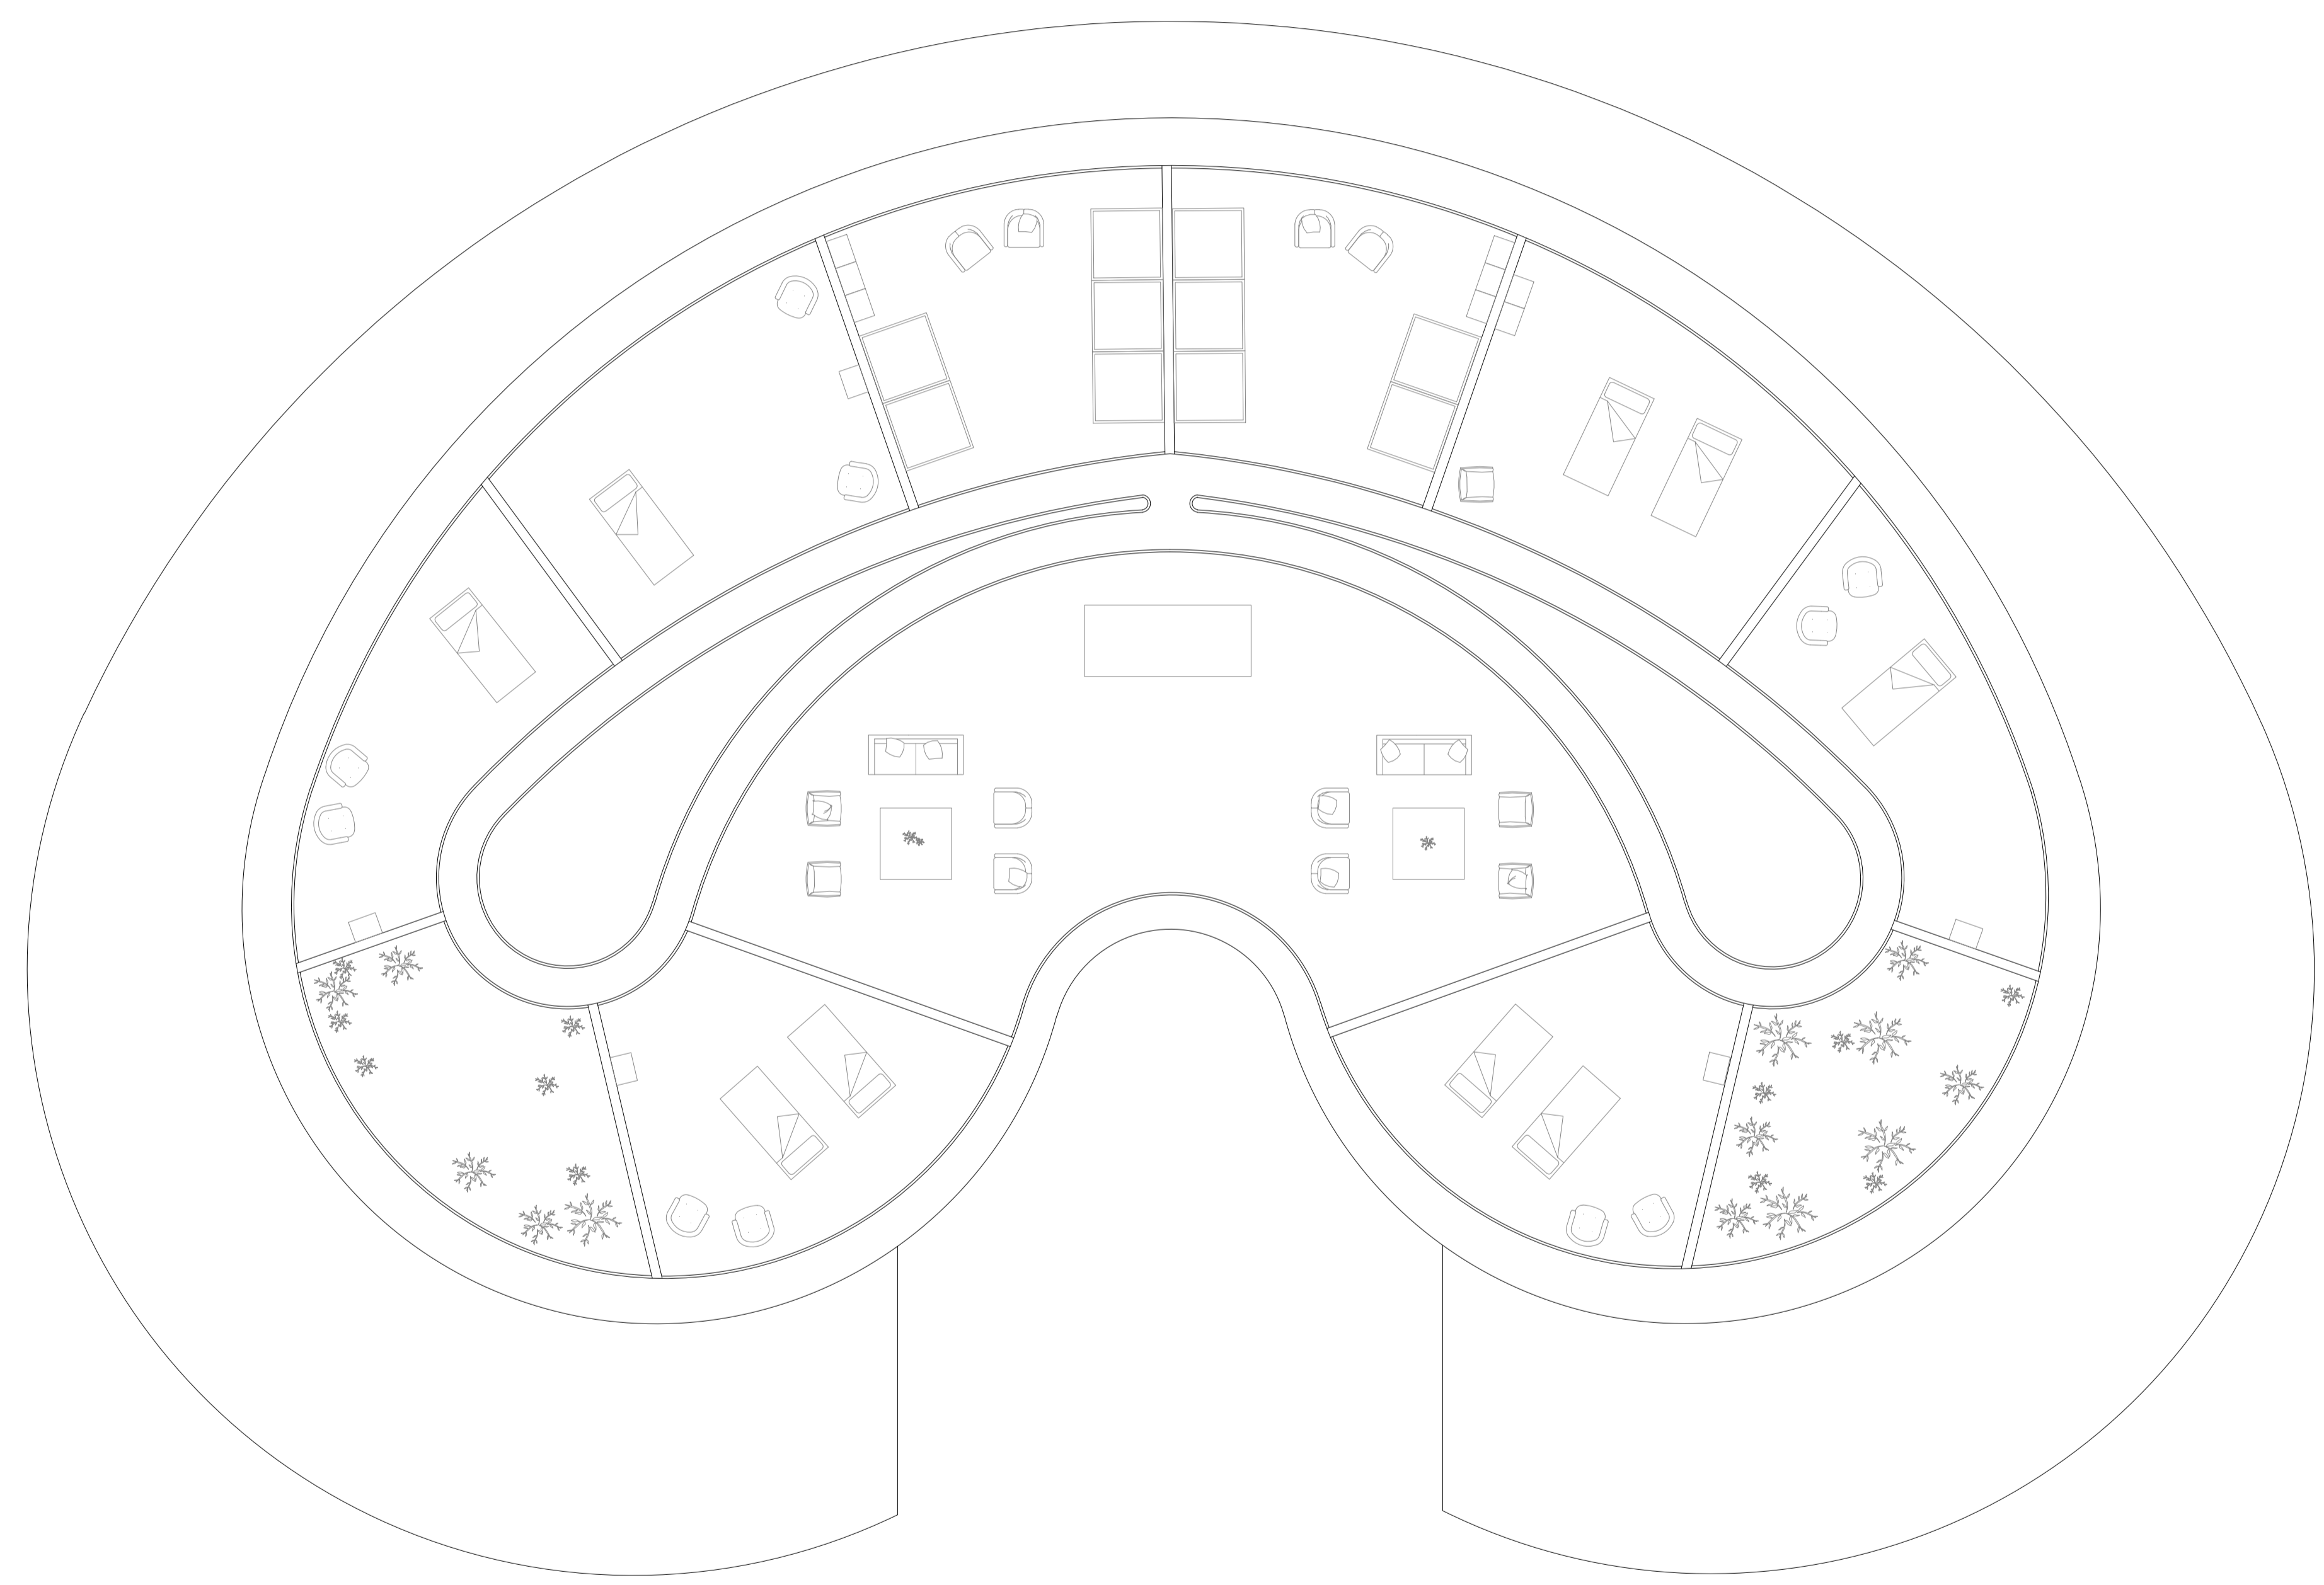

/ ZERO+ / ECO-SPA / THE BEAN  
/ FALL 2013 / XIV / JASMINE MARIANI  
CRITICS: SIMONE GIOSTRA / ROBERTO MANCINI  
/ TUTORS: VALERIO SIGNORELLI / ROY NASH

DETAILED SECTION - AA'

Scale 1:50

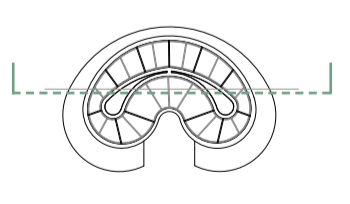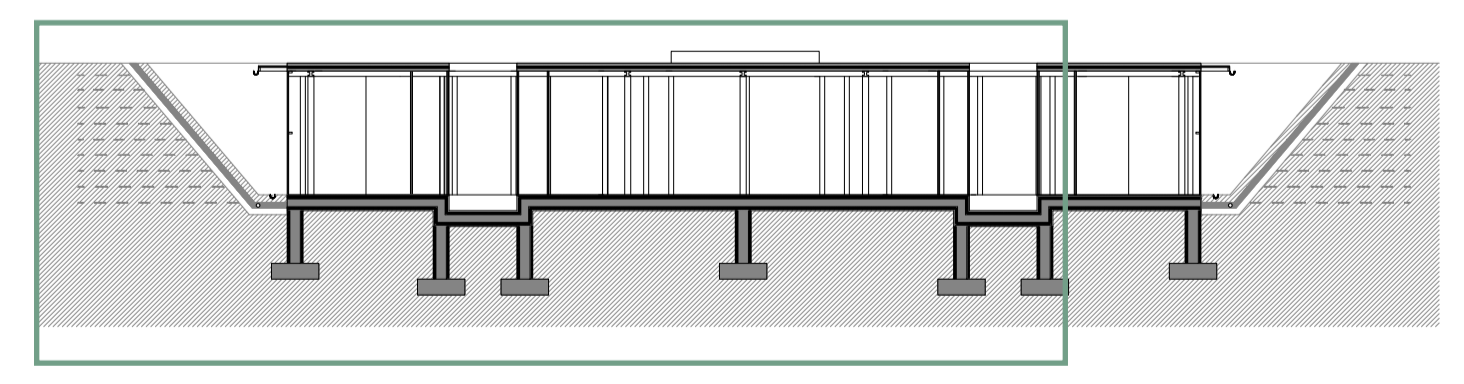

/ KEYMAP /

Not to scale

/ ZERO+ / ECO-SPA / THE BEAN  
/ FALL 2013 / XIV / JASMINE MARIANI  
CRITICS: SIMONE GIOSTRA / ROBERTO MANCINI  
/ TUTORS: VALERIO SIGNORELLI / ROY NASH  
3D DIGITAL AND PHYSICAL MODELS

