
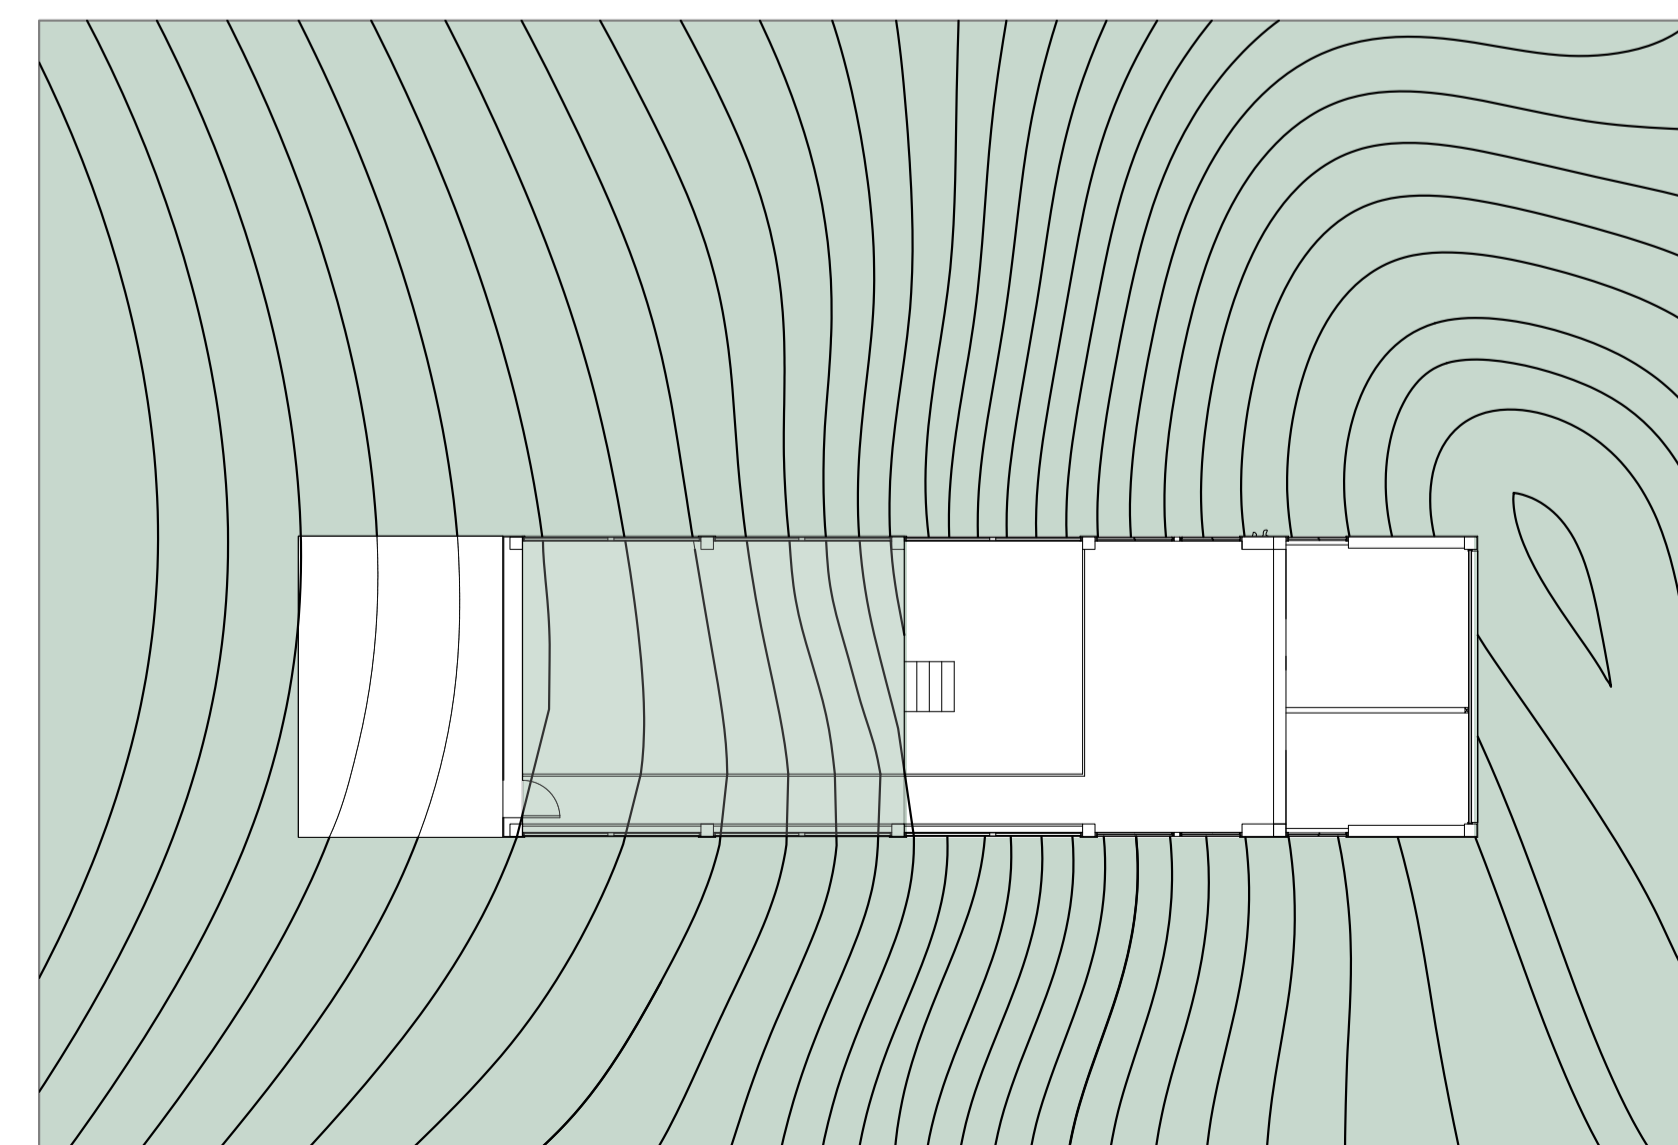


KEY SITE PLAN / ROOF PLAN 1:200 / CONCEPTUAL MODEL 1:200

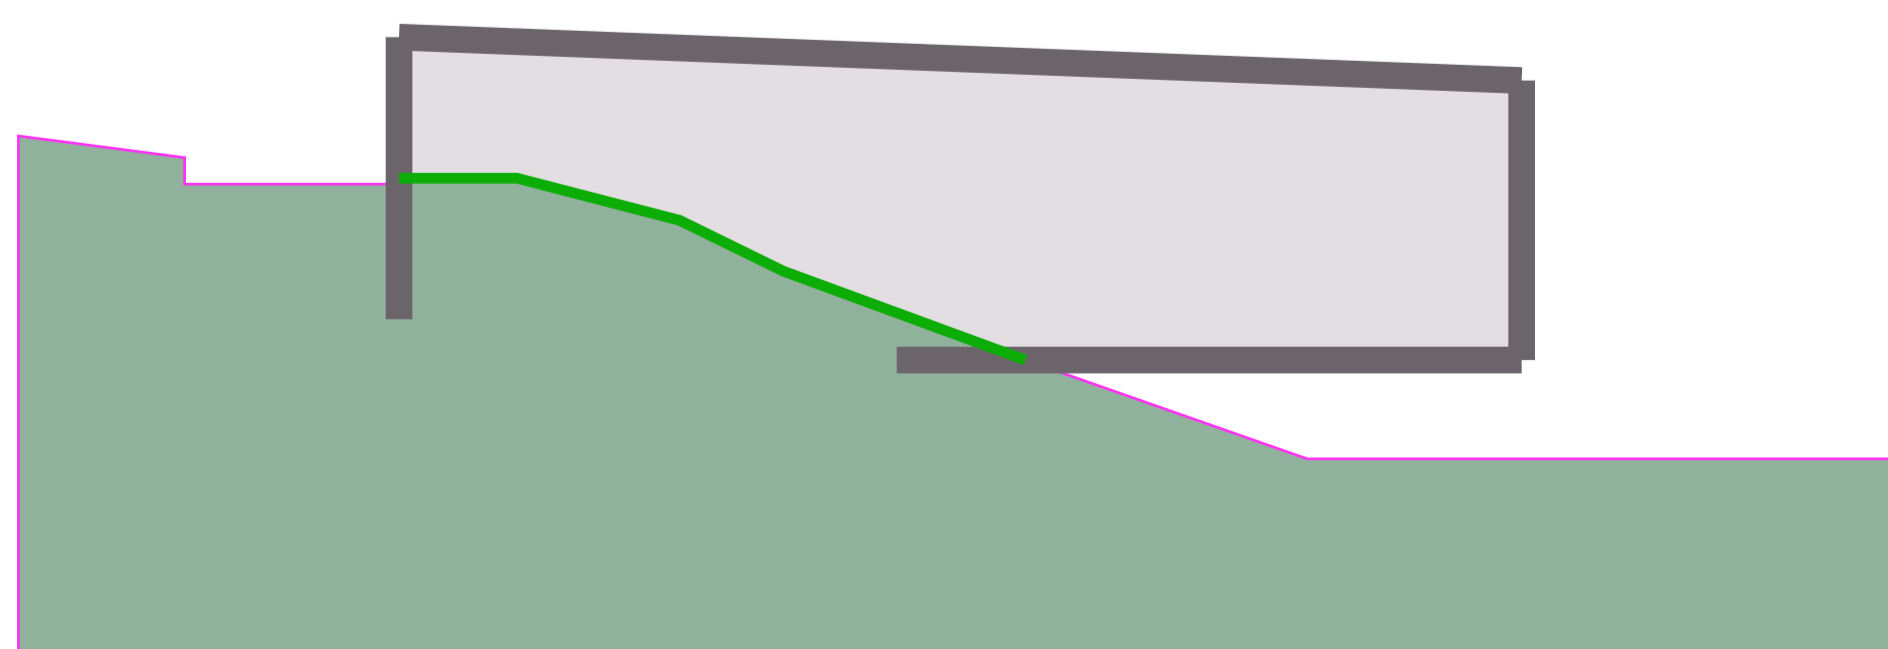

CONTINUITY