



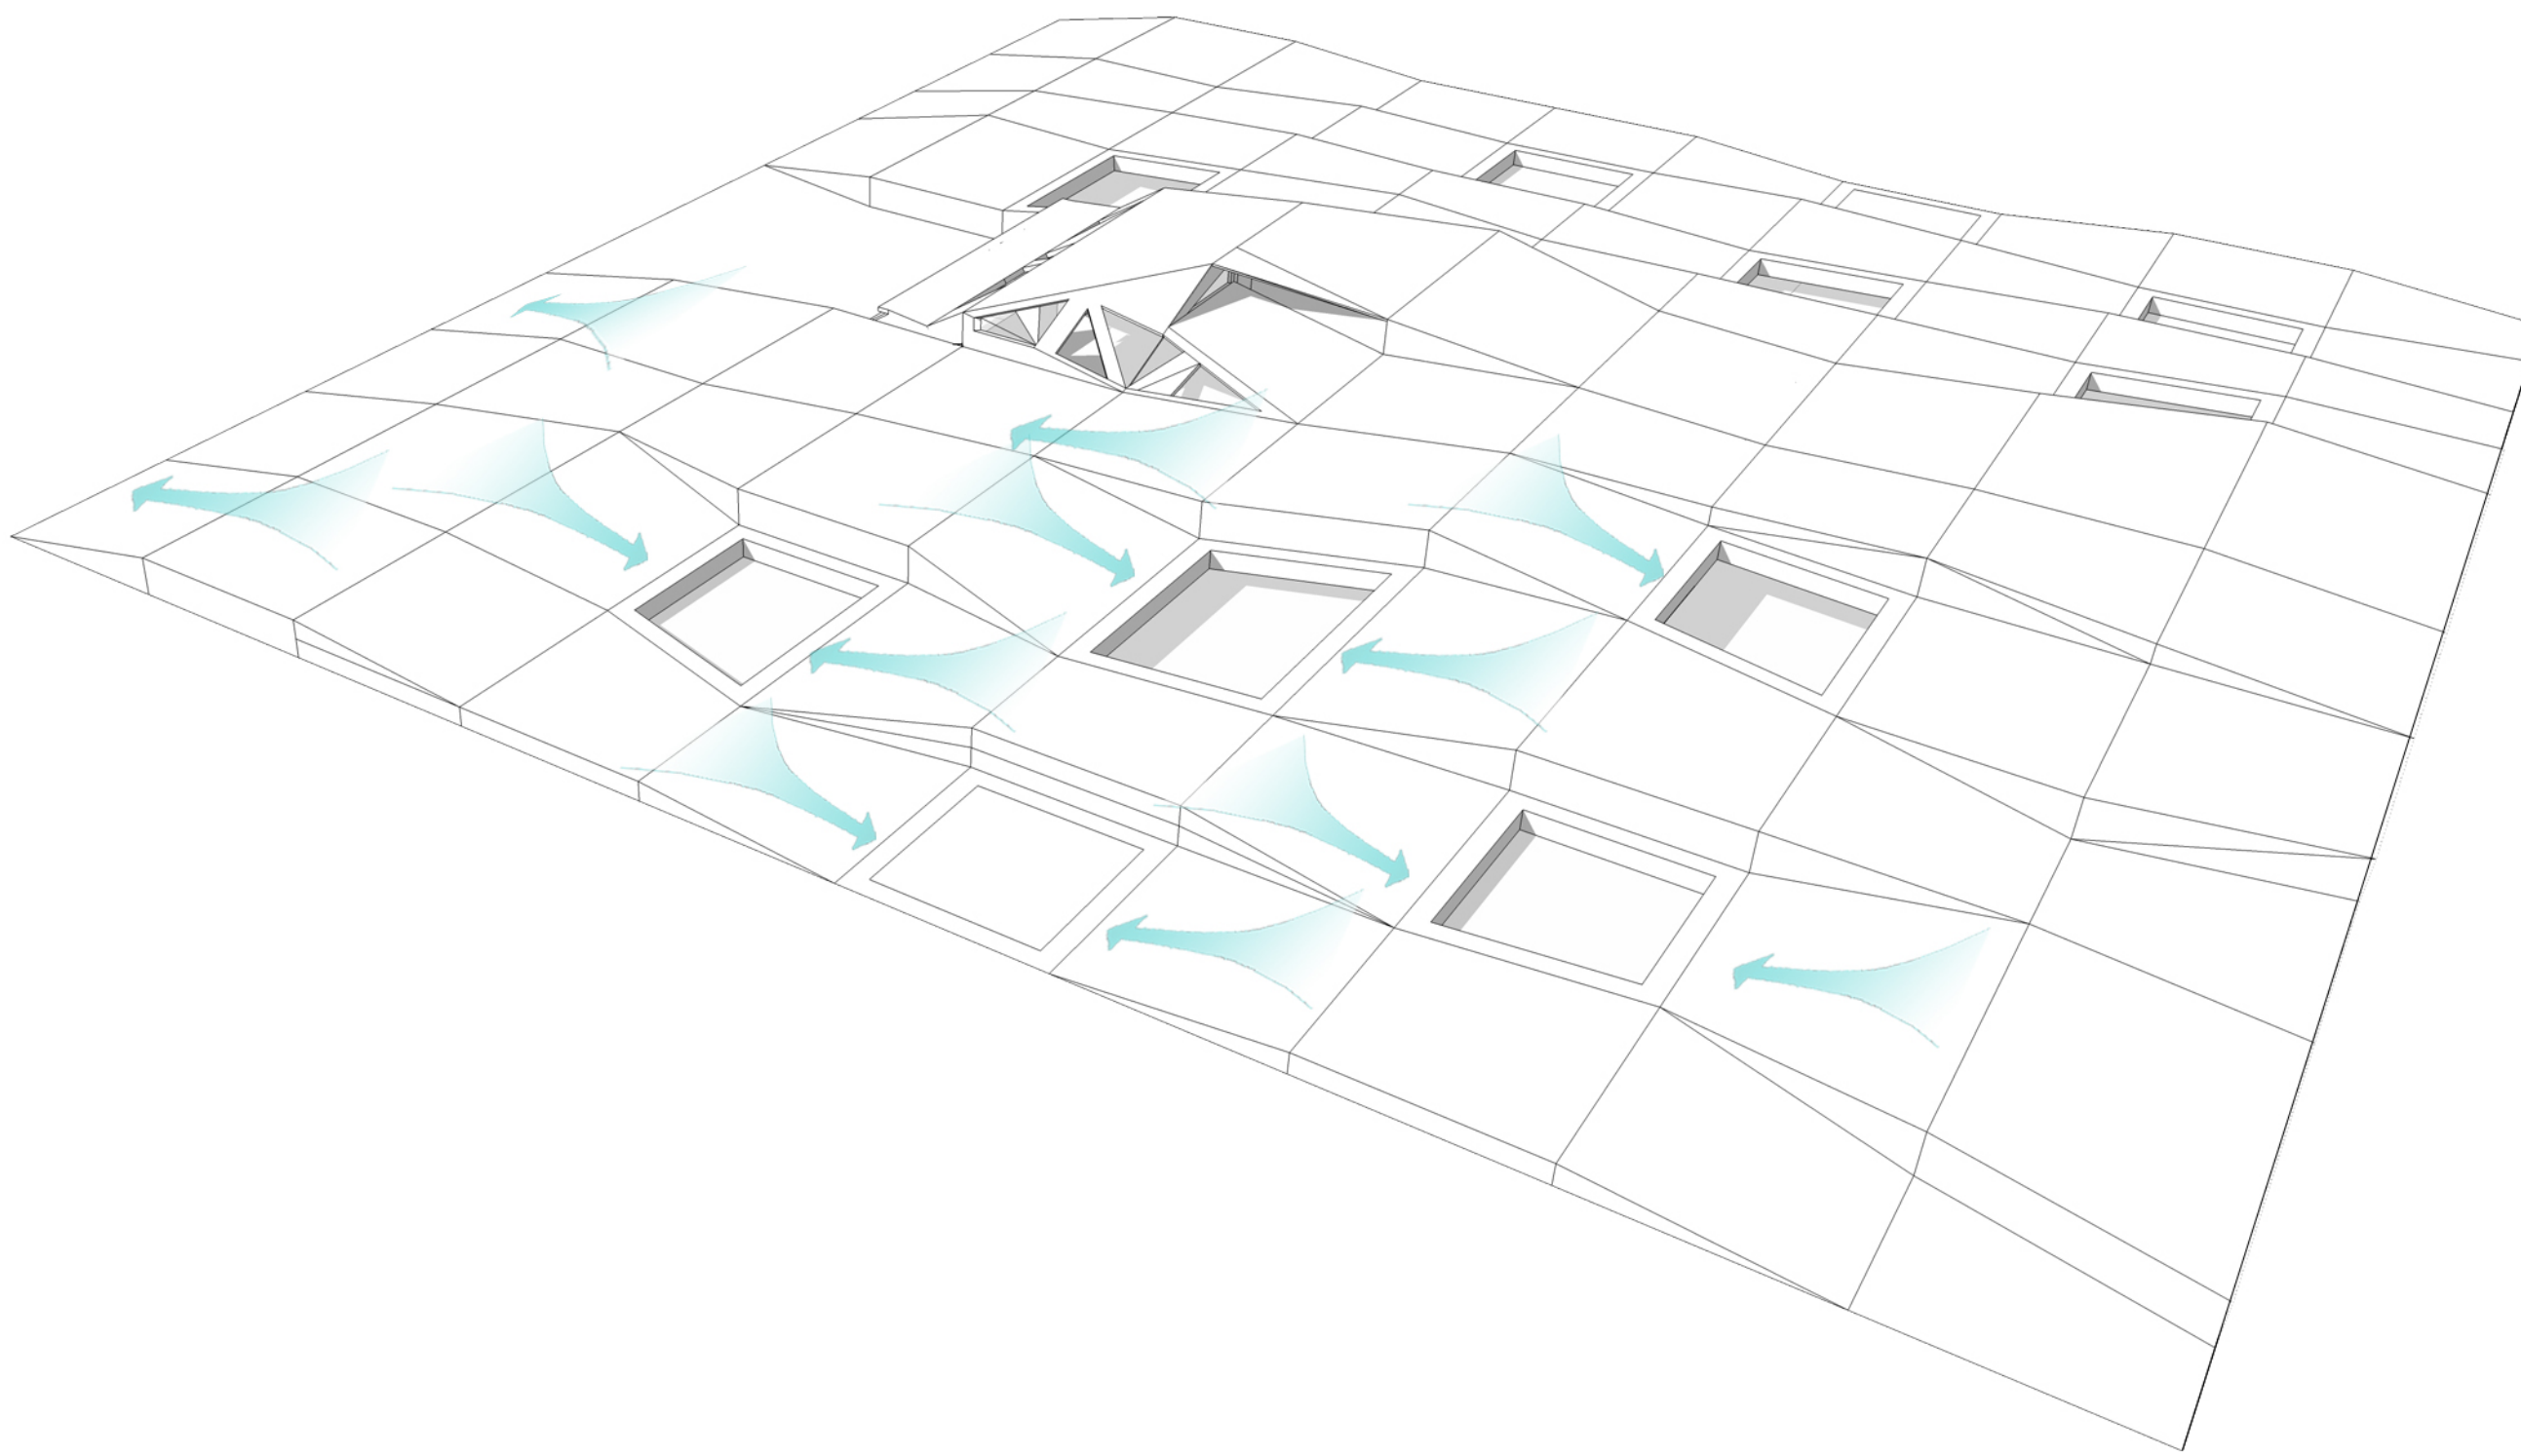


/ZERO+/ECOLOGICAL SQUARE/ FALL 2013 /

/GROUP 19 MAY WIND/STUDENTS : MING LEI, WANG YUCHAN


/CRITICS : SIMONE GIOSTRA/ROBERTO MANCINI/ TUTORS : VALERIO SIGNORELLI/ROY NASH

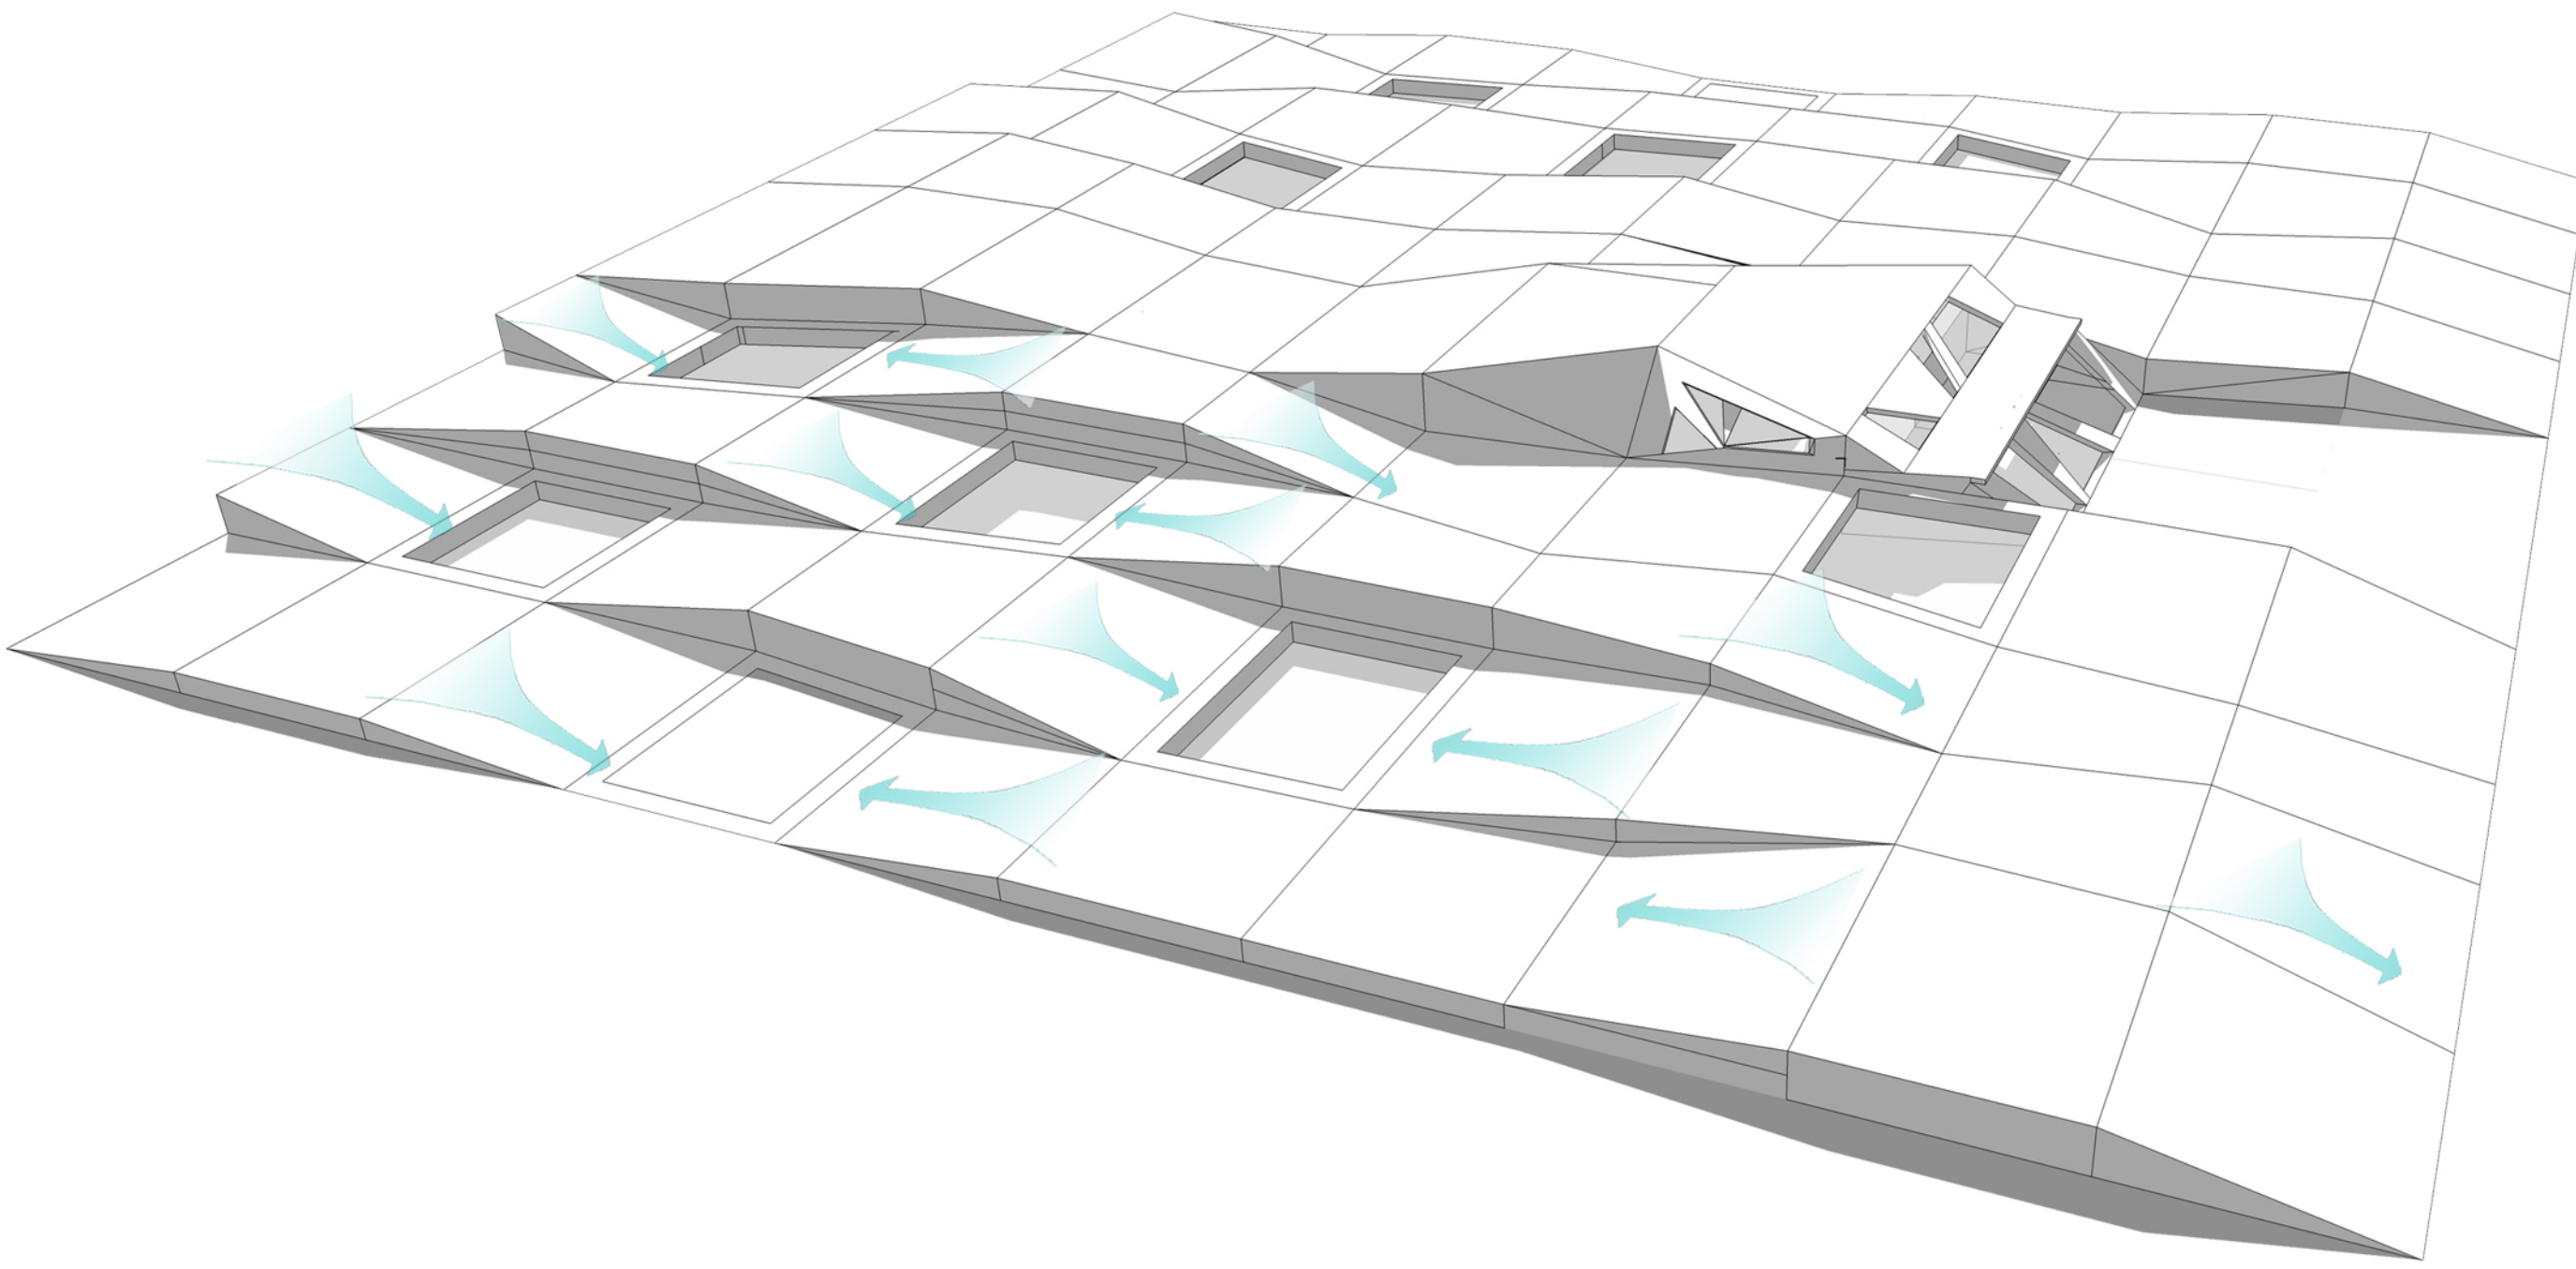


WATER FLOW

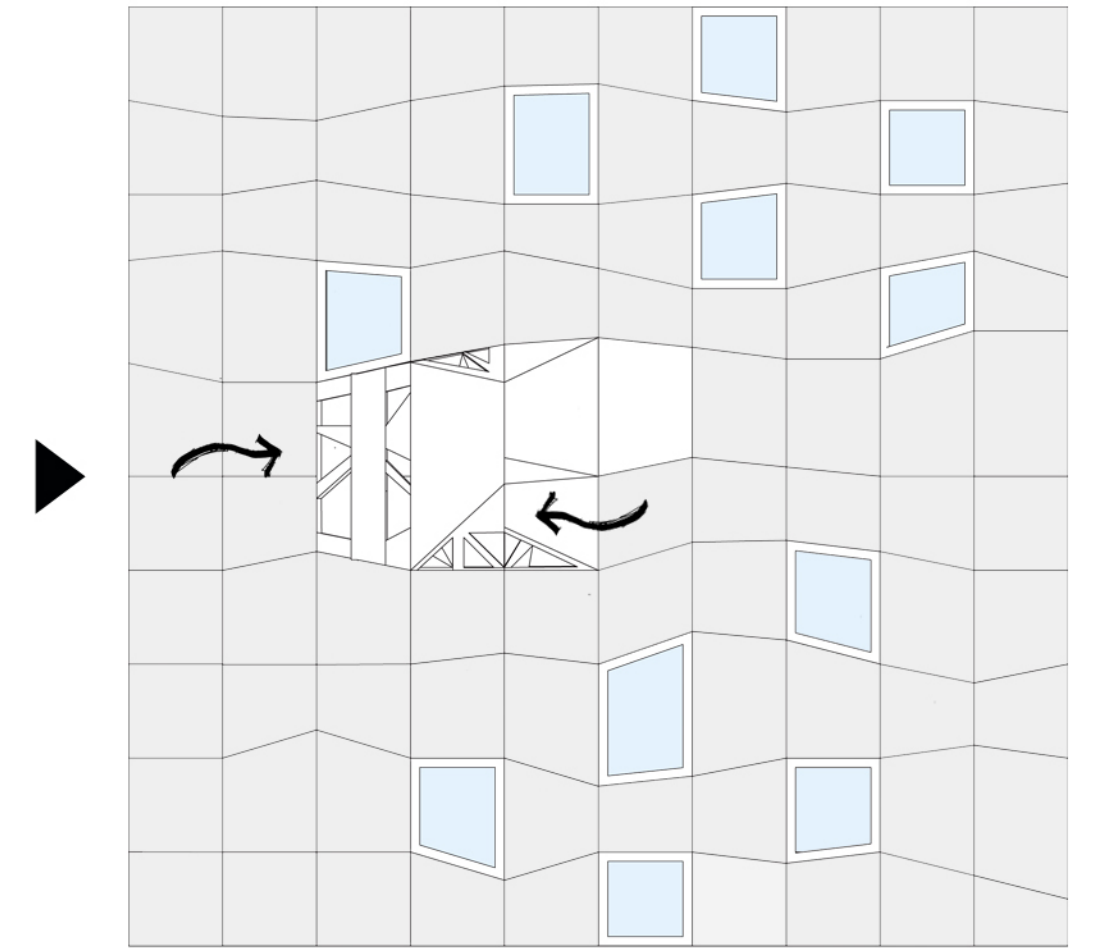


ACCESS OF PRIVATE

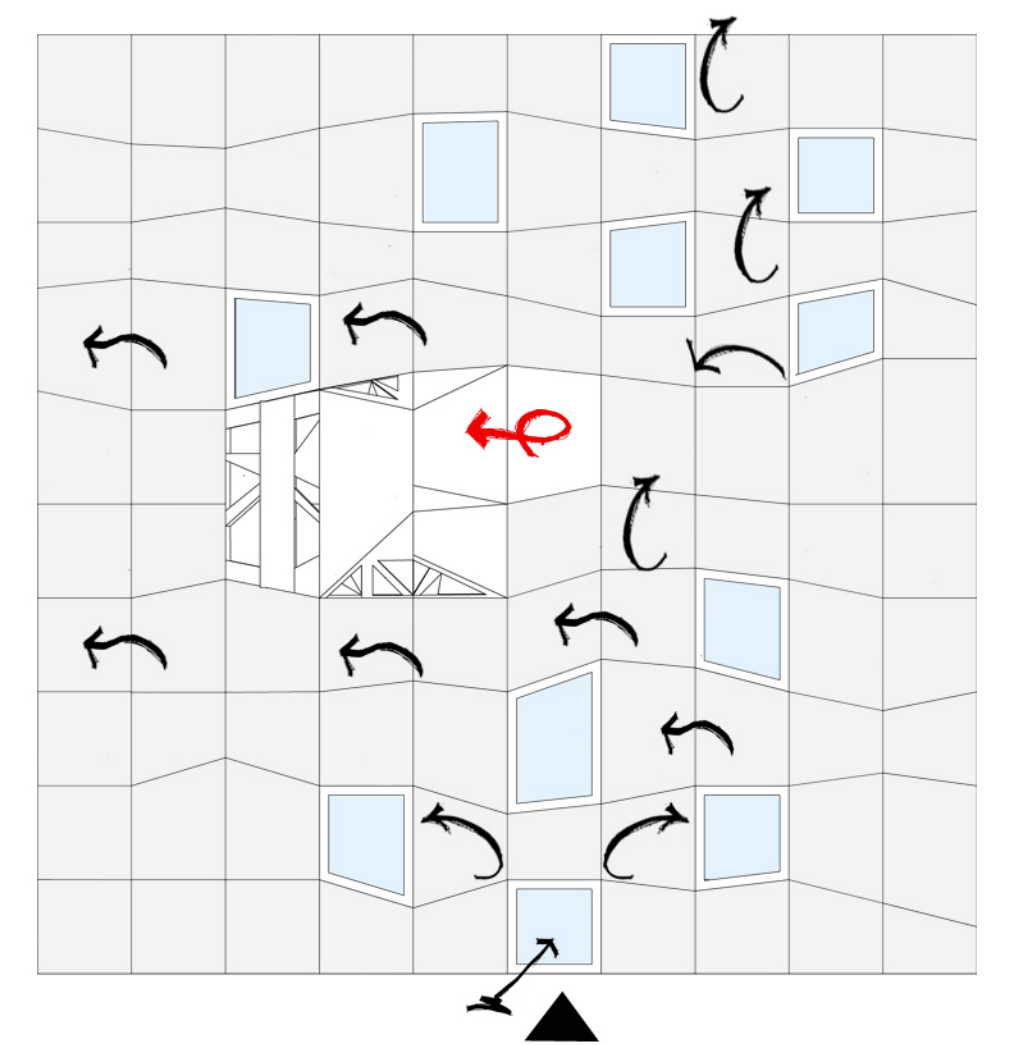

ACCESS OF PUBLIC

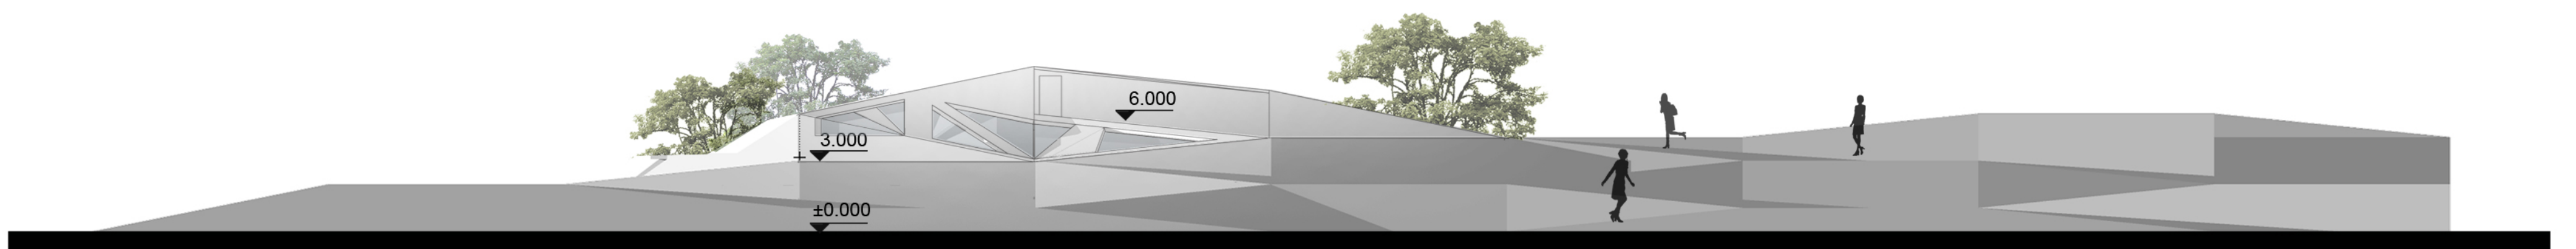

SOUTH ELEVATION 1:200

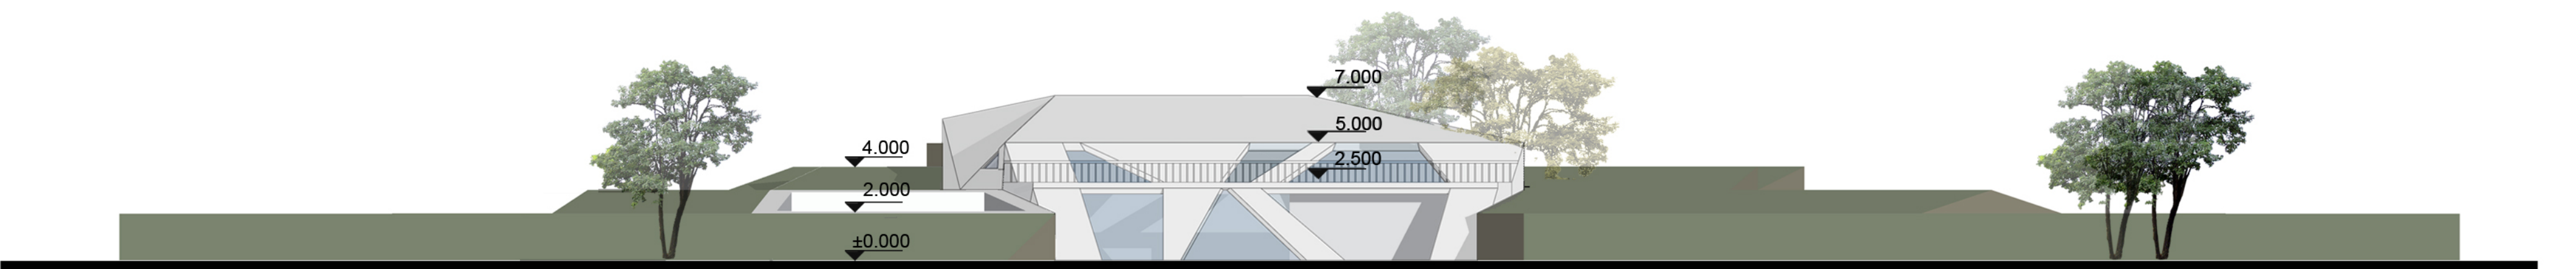

WEST ELEVATION 1:200