






/ZERO+ECOLOGICAL SQUARE/ FALL-2013 /
/GROUP 19 MAY WIND/STUDENTS : MING LEI, WANG YUCHAN
 /CRITICS : SIMONE GIOSTRA/ROBERTO MANCINI/ TUTORS : VALERIO SIGNORELLI/ROY NASH

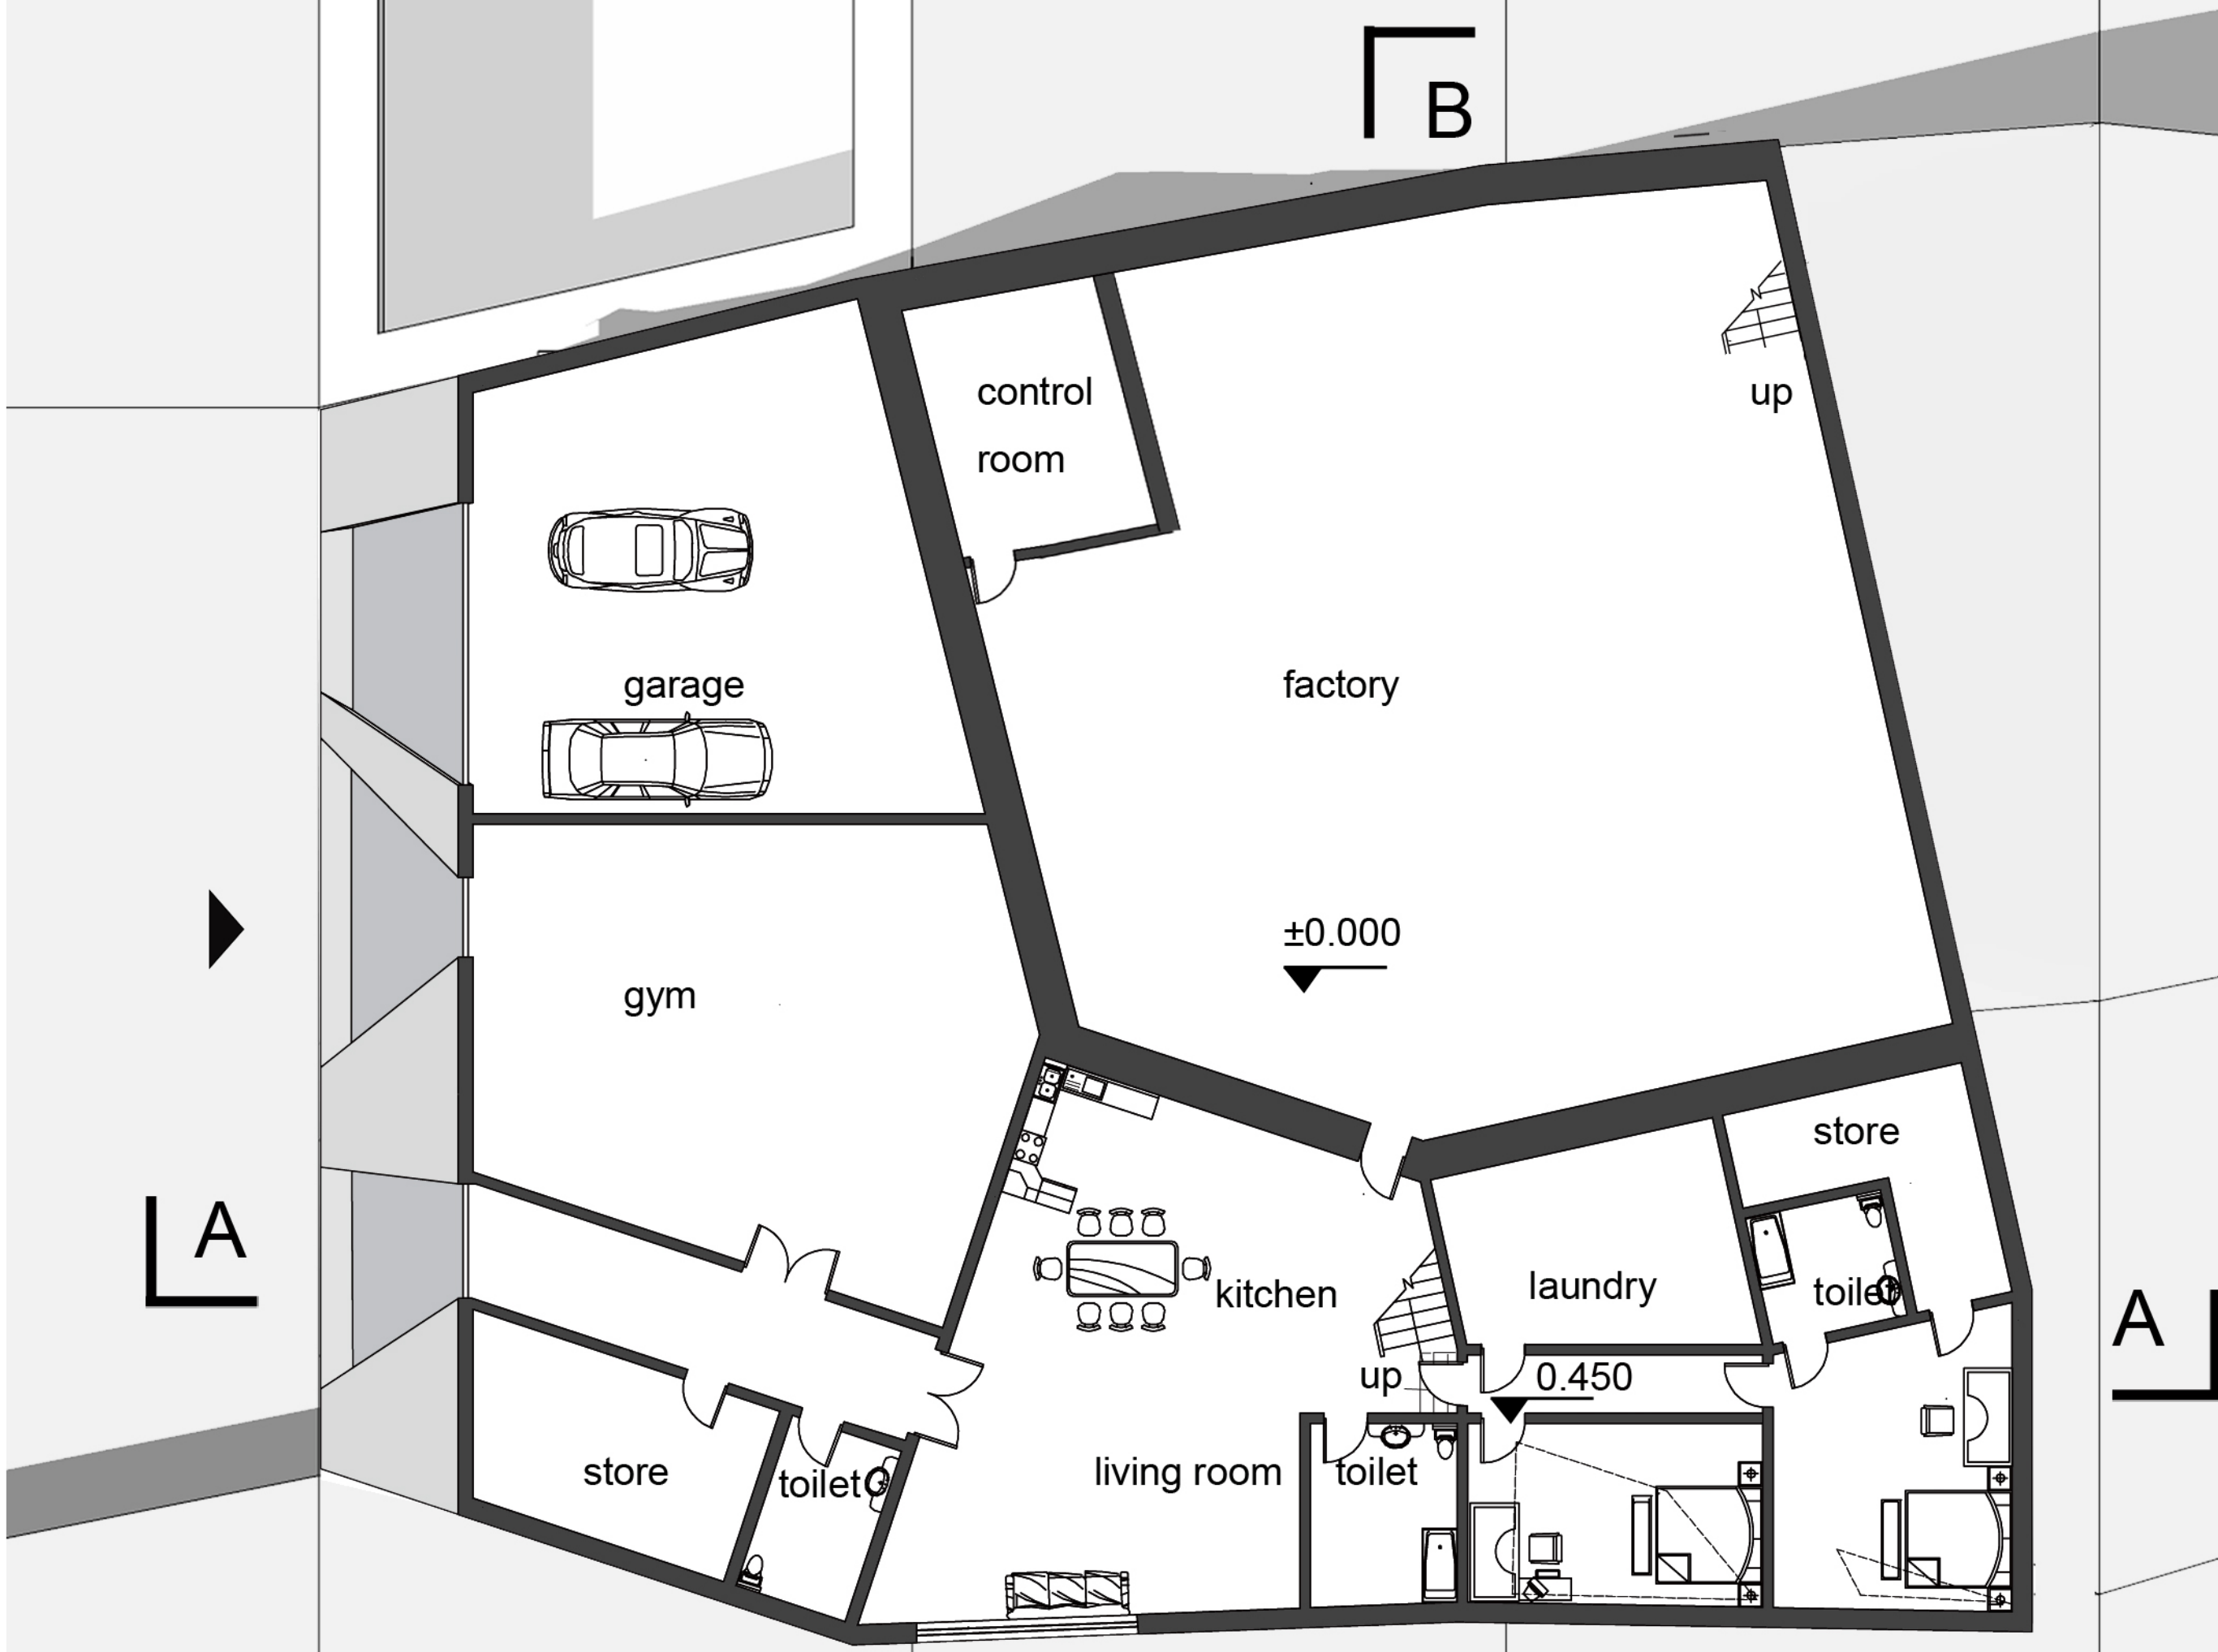


PLAN OF 1ST FLOOR 1:100

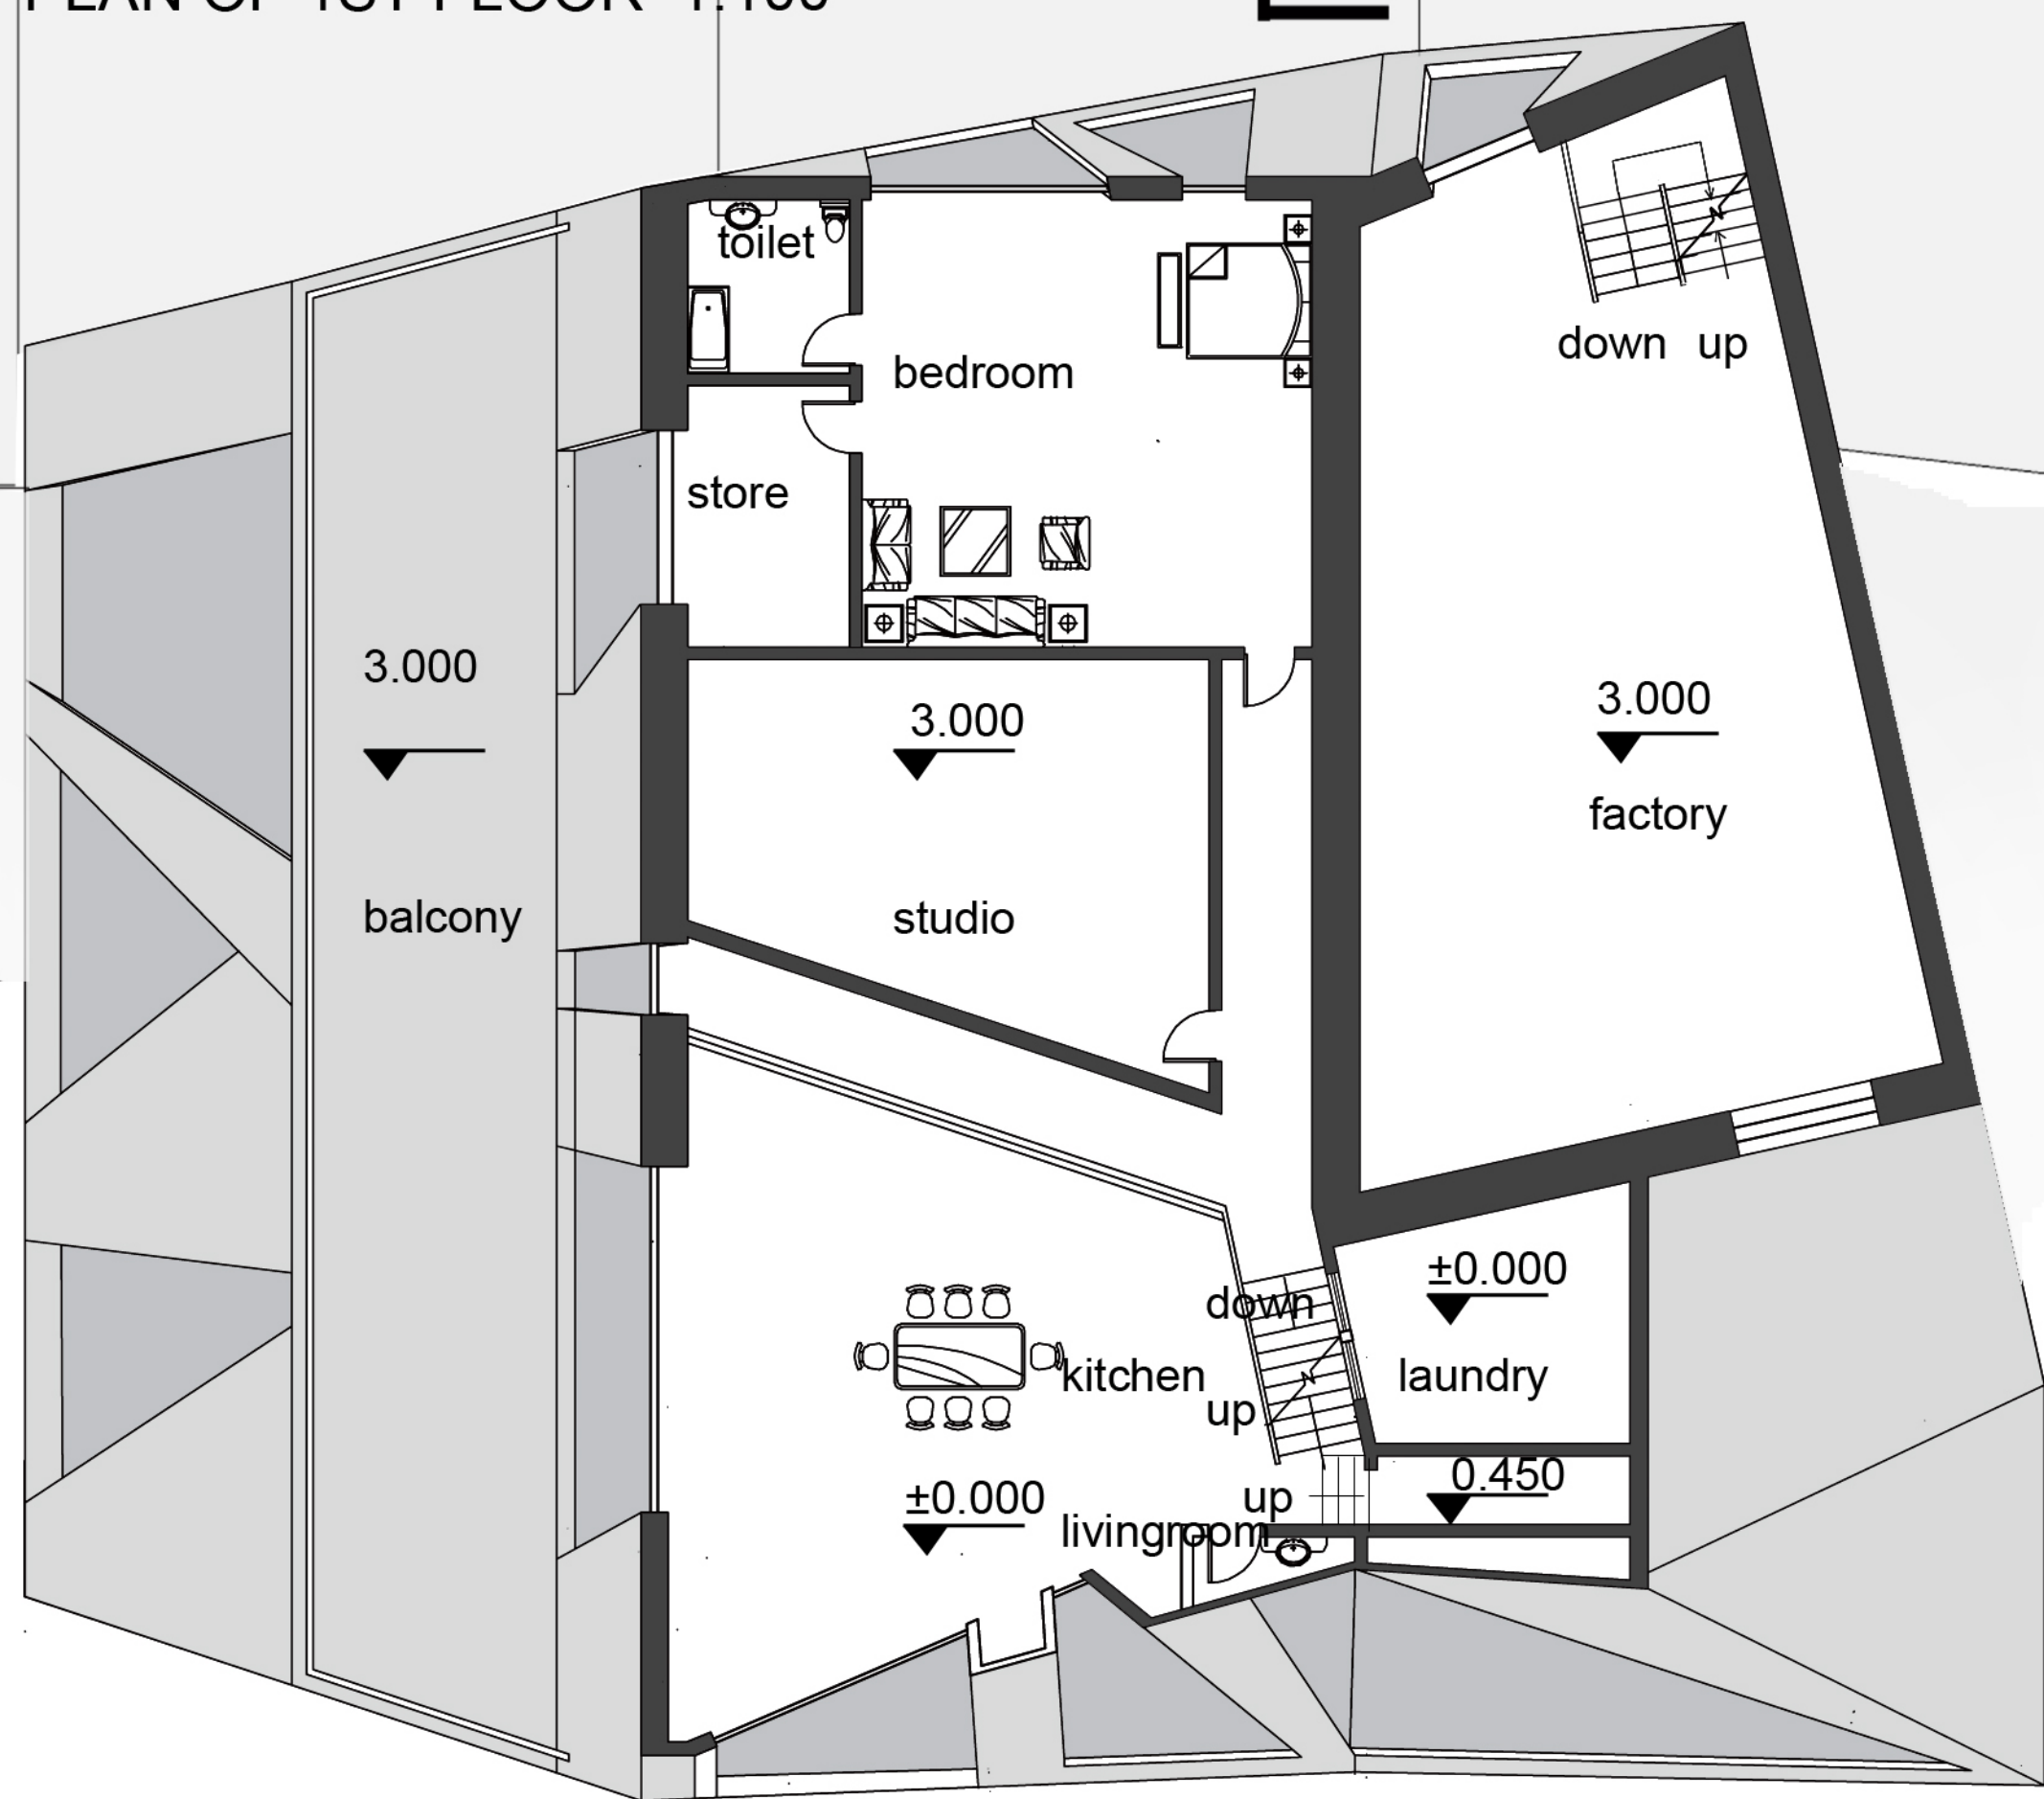


PLAN OF 2ND FLOOR 1: 100

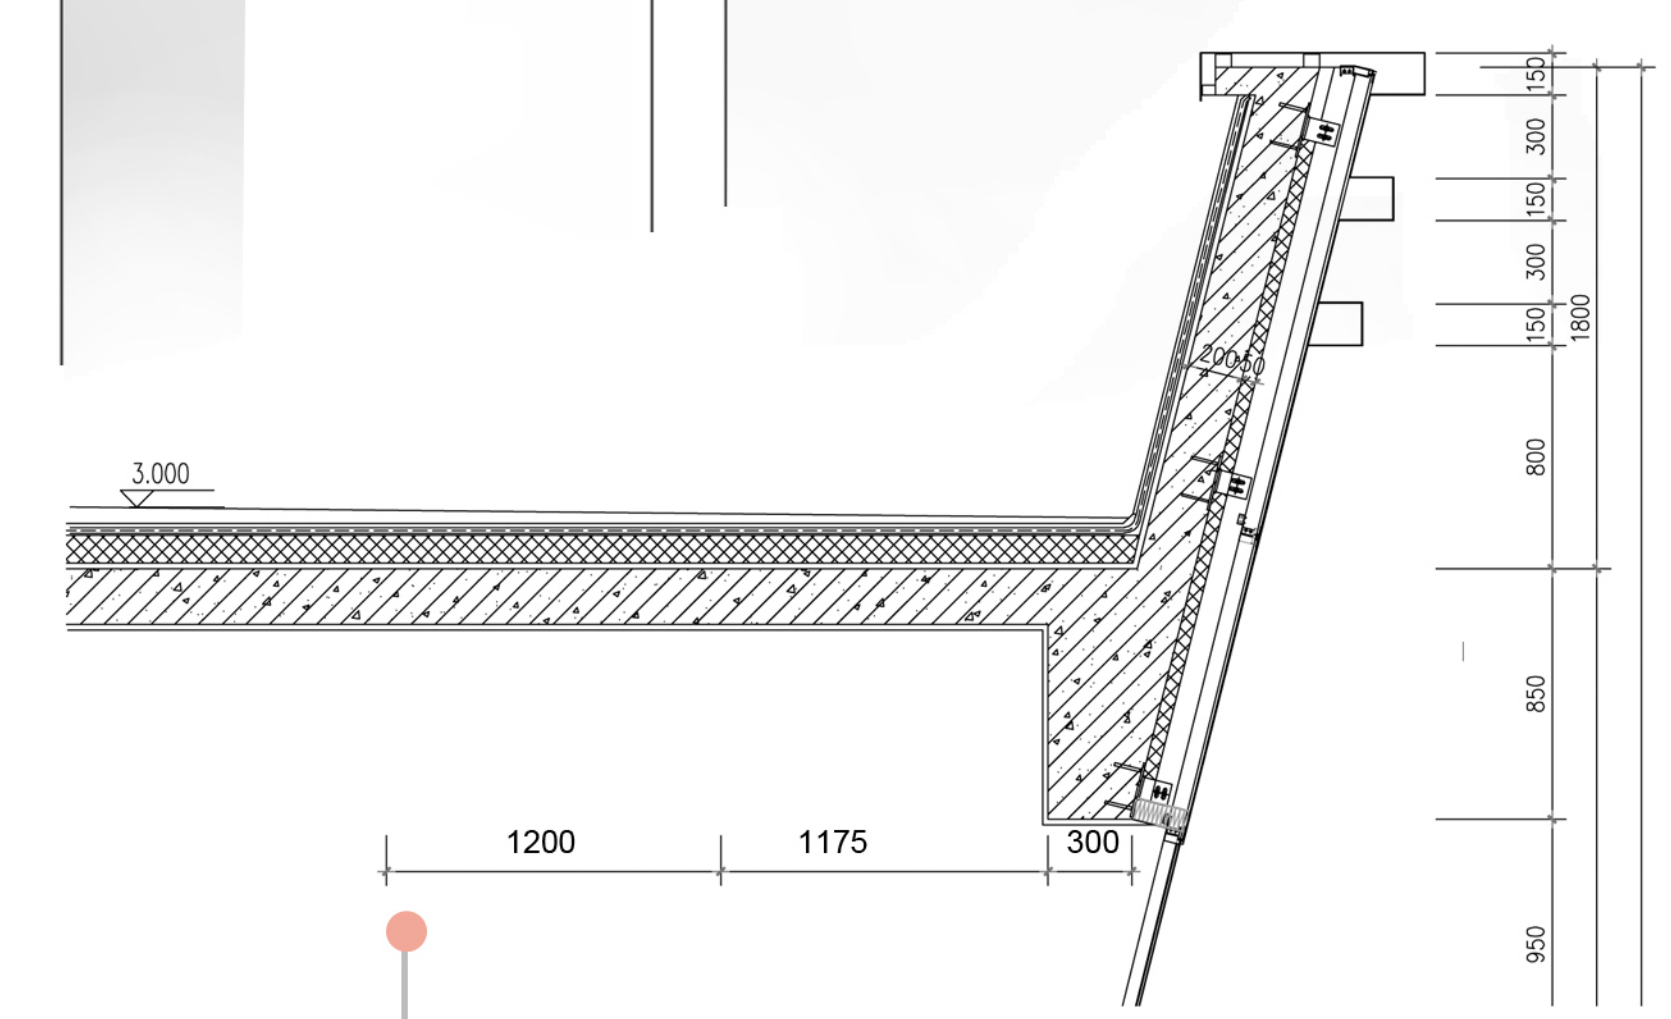

SECTIONAL DETAIL DRAWING 1:30

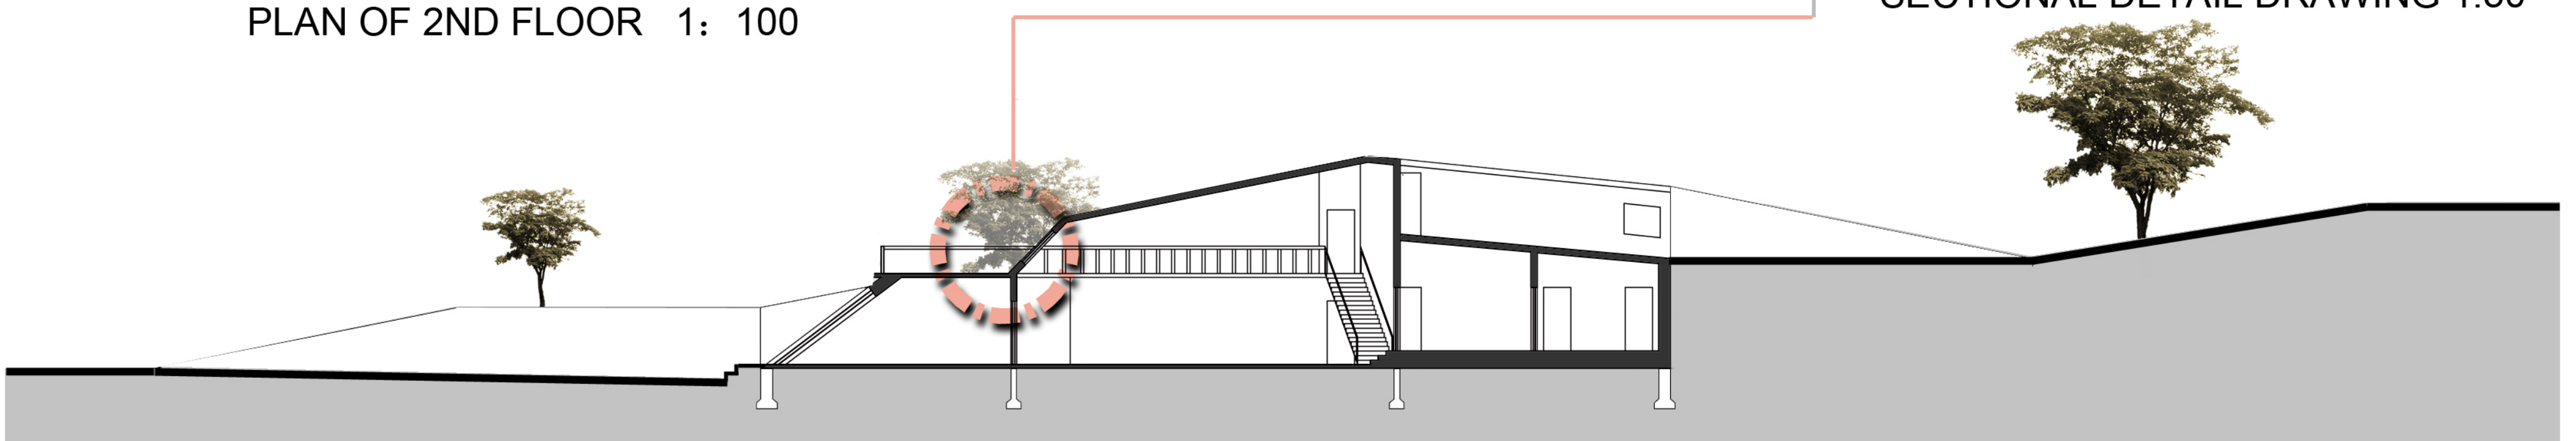

A-A SECTION 1:150

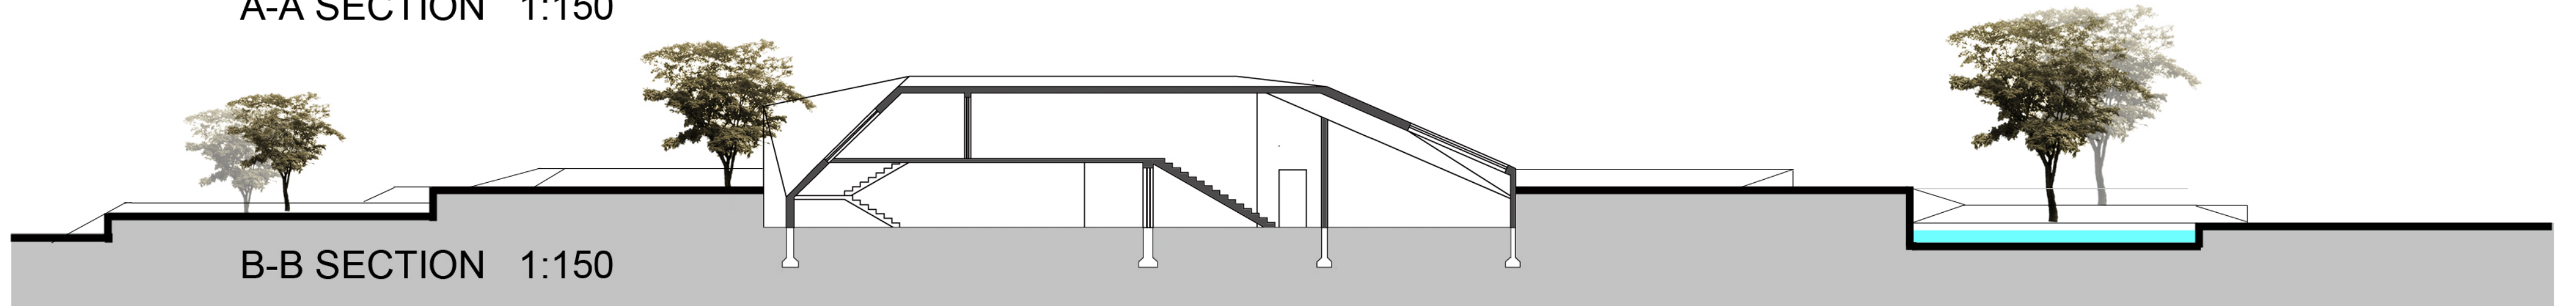

B-B SECTION 1:150