

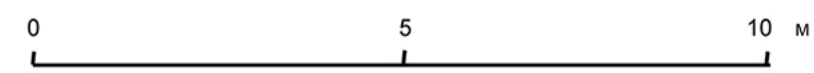


PLAN

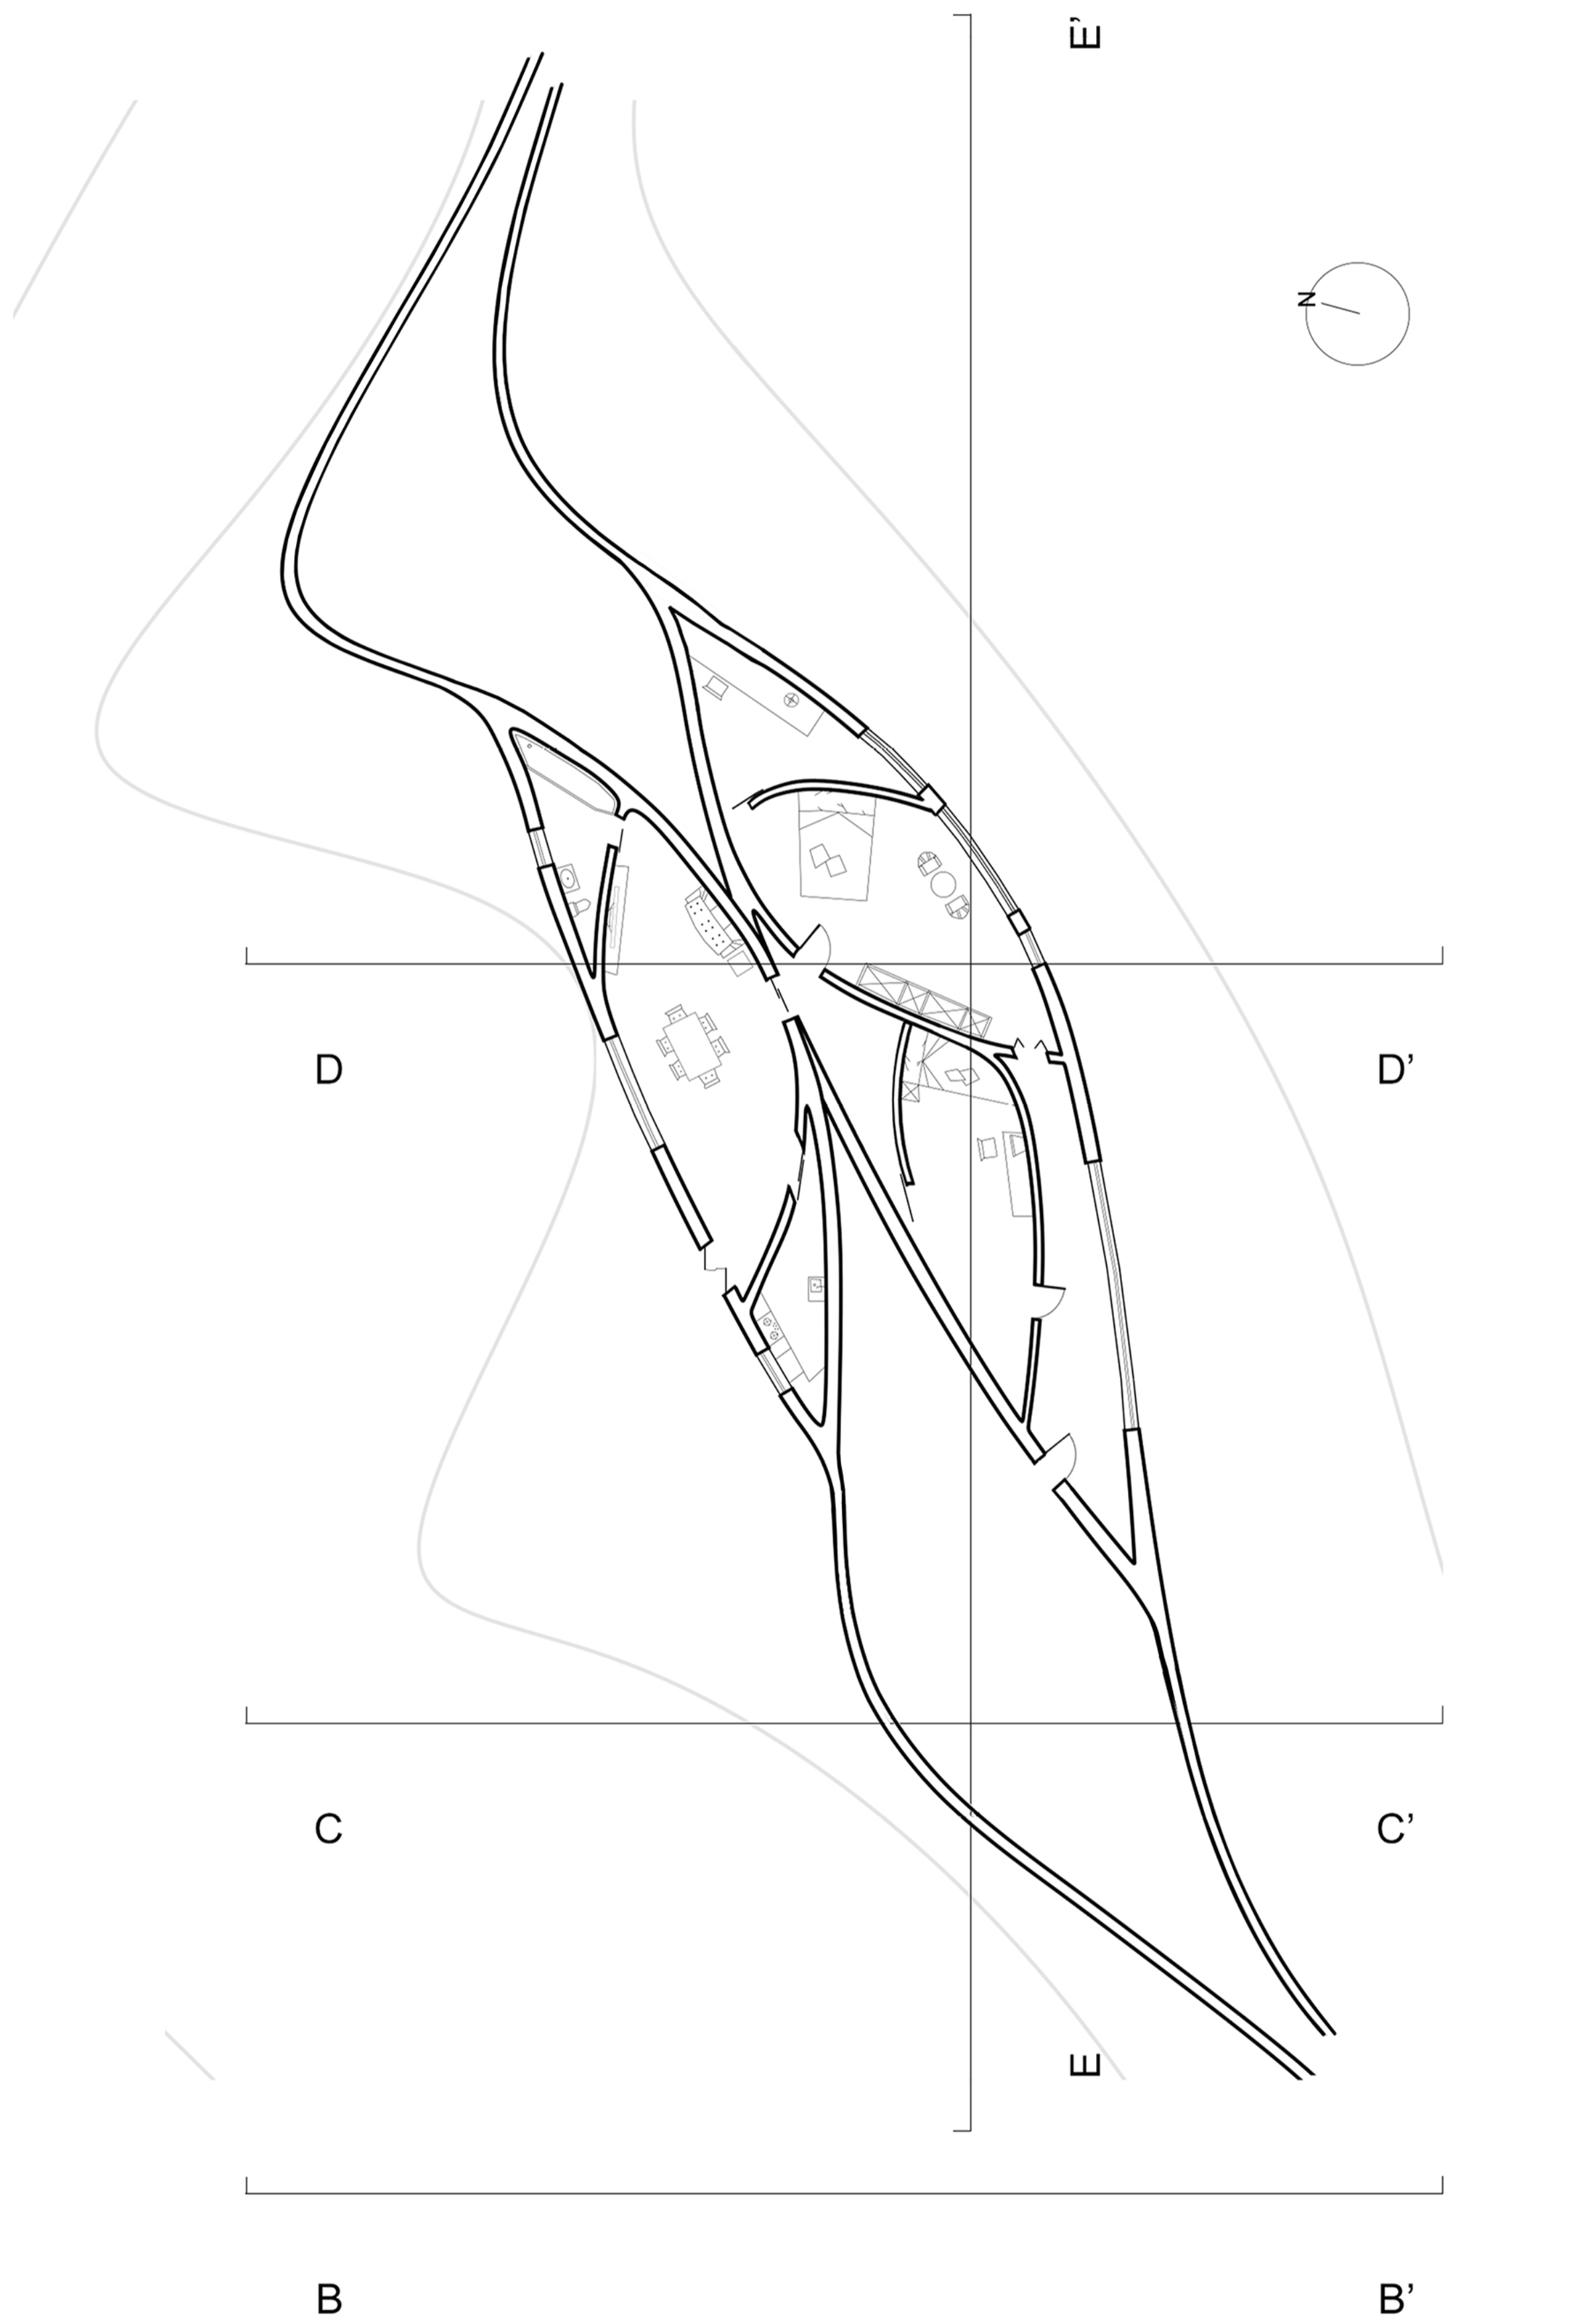

ELEVATION

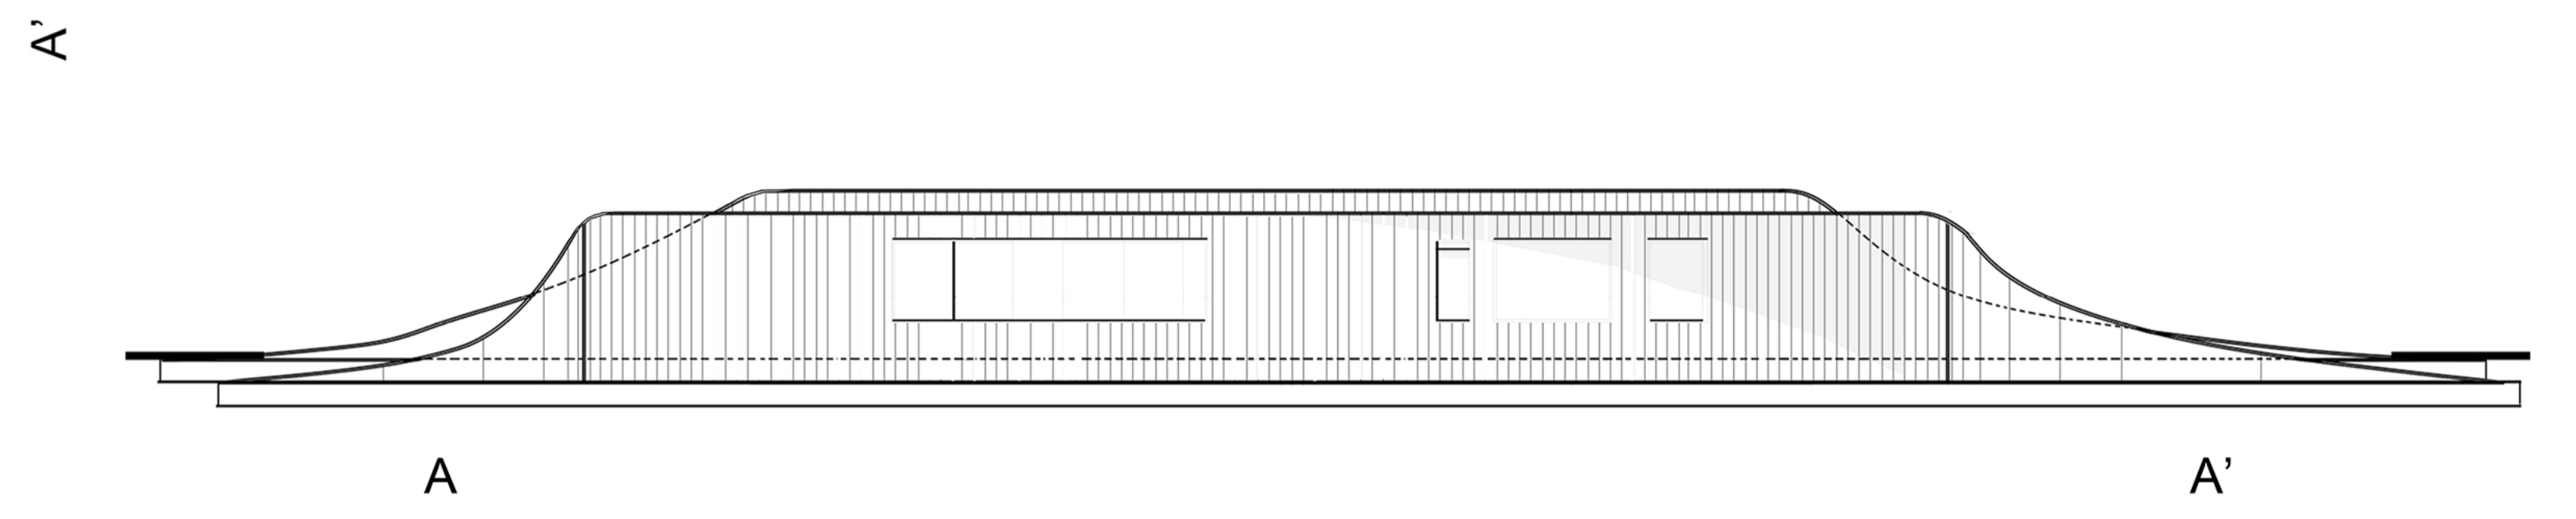


A

A'

B

B'

SECTION

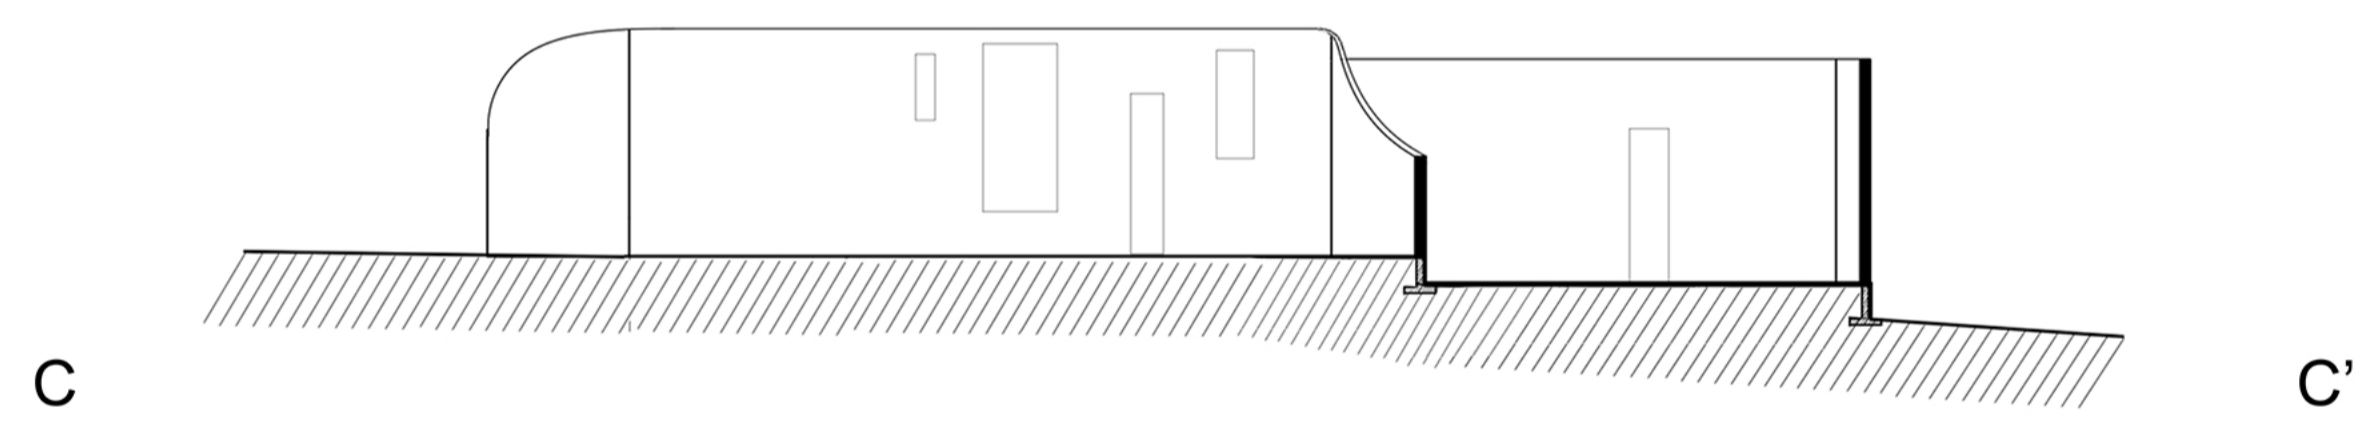


C

C'

D

D'

A

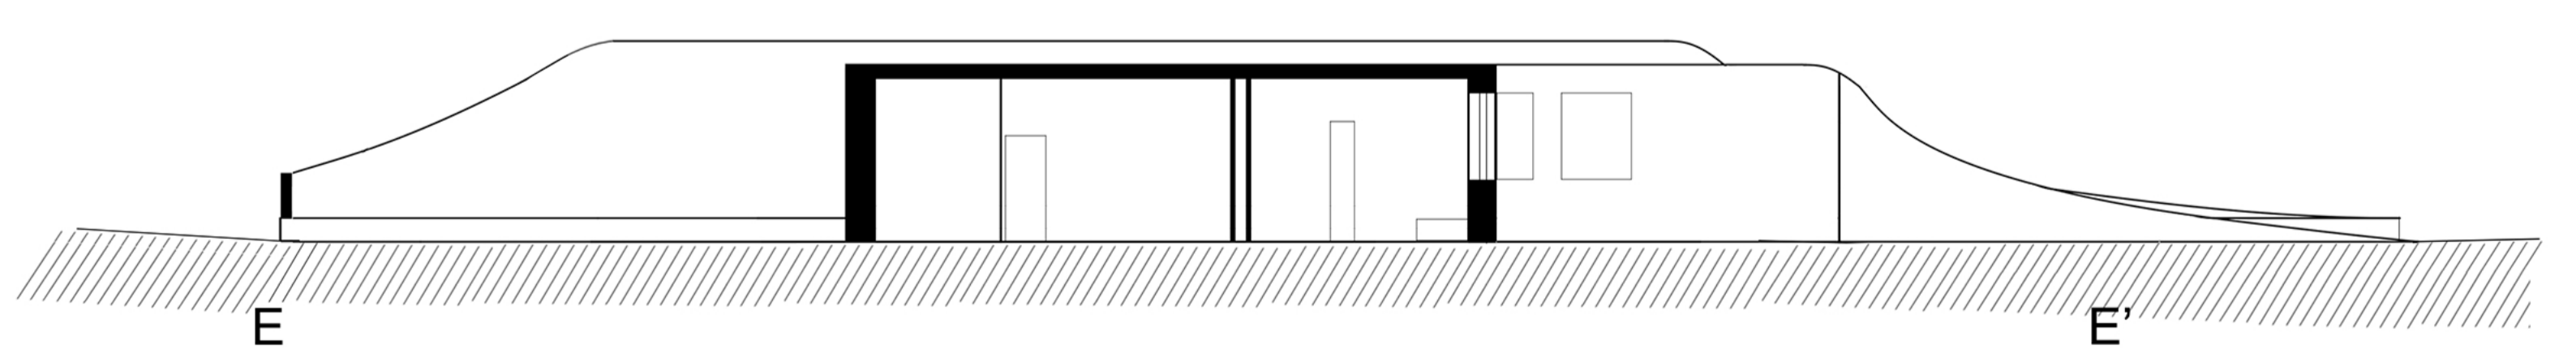

E

E'