




ROOF PLAN 1:200

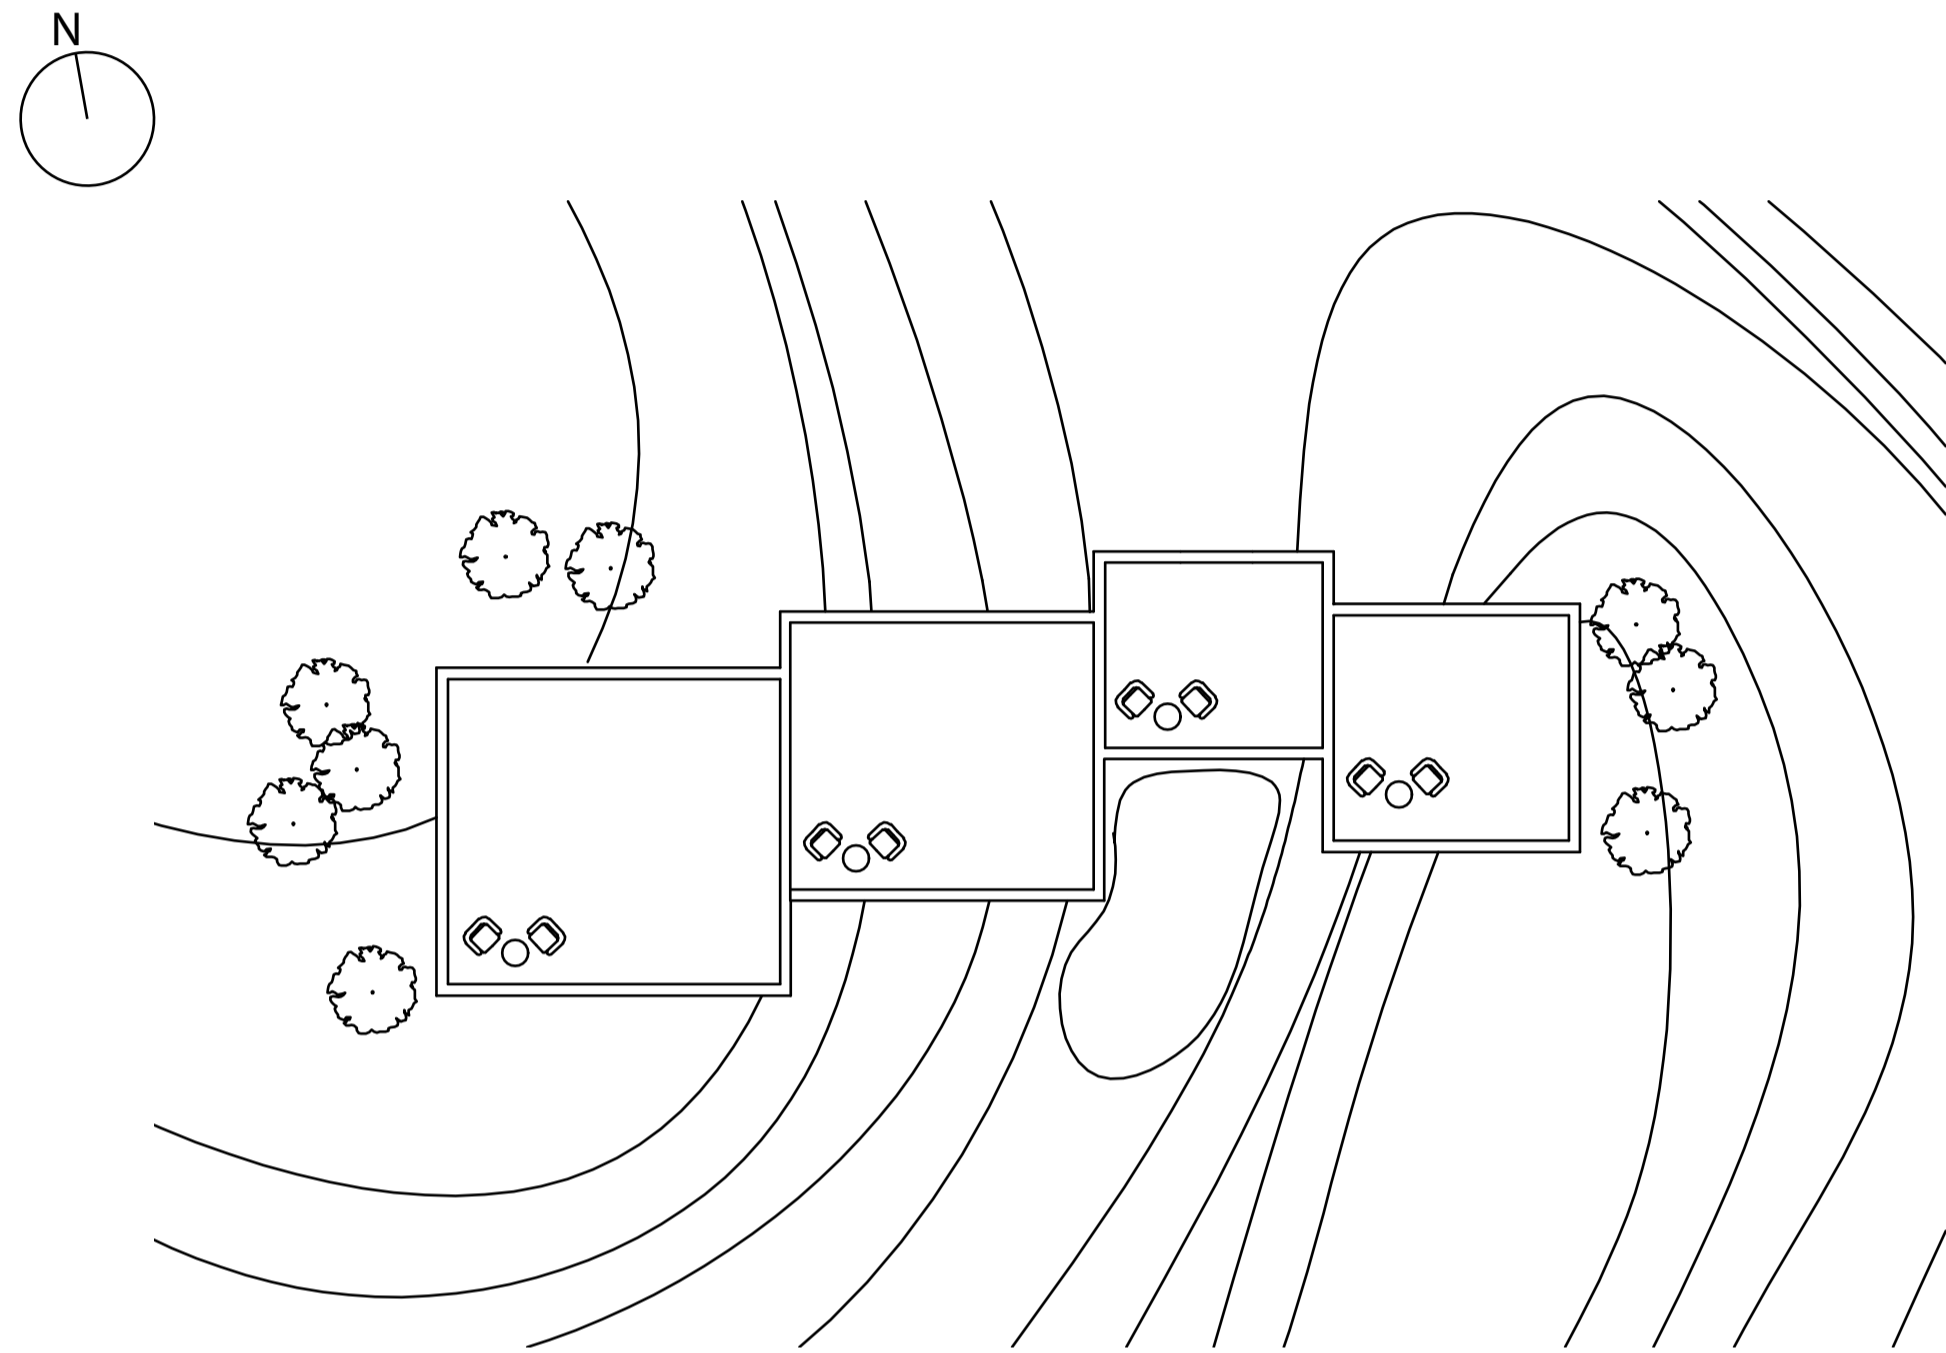

EAST ELEVATION 1:100

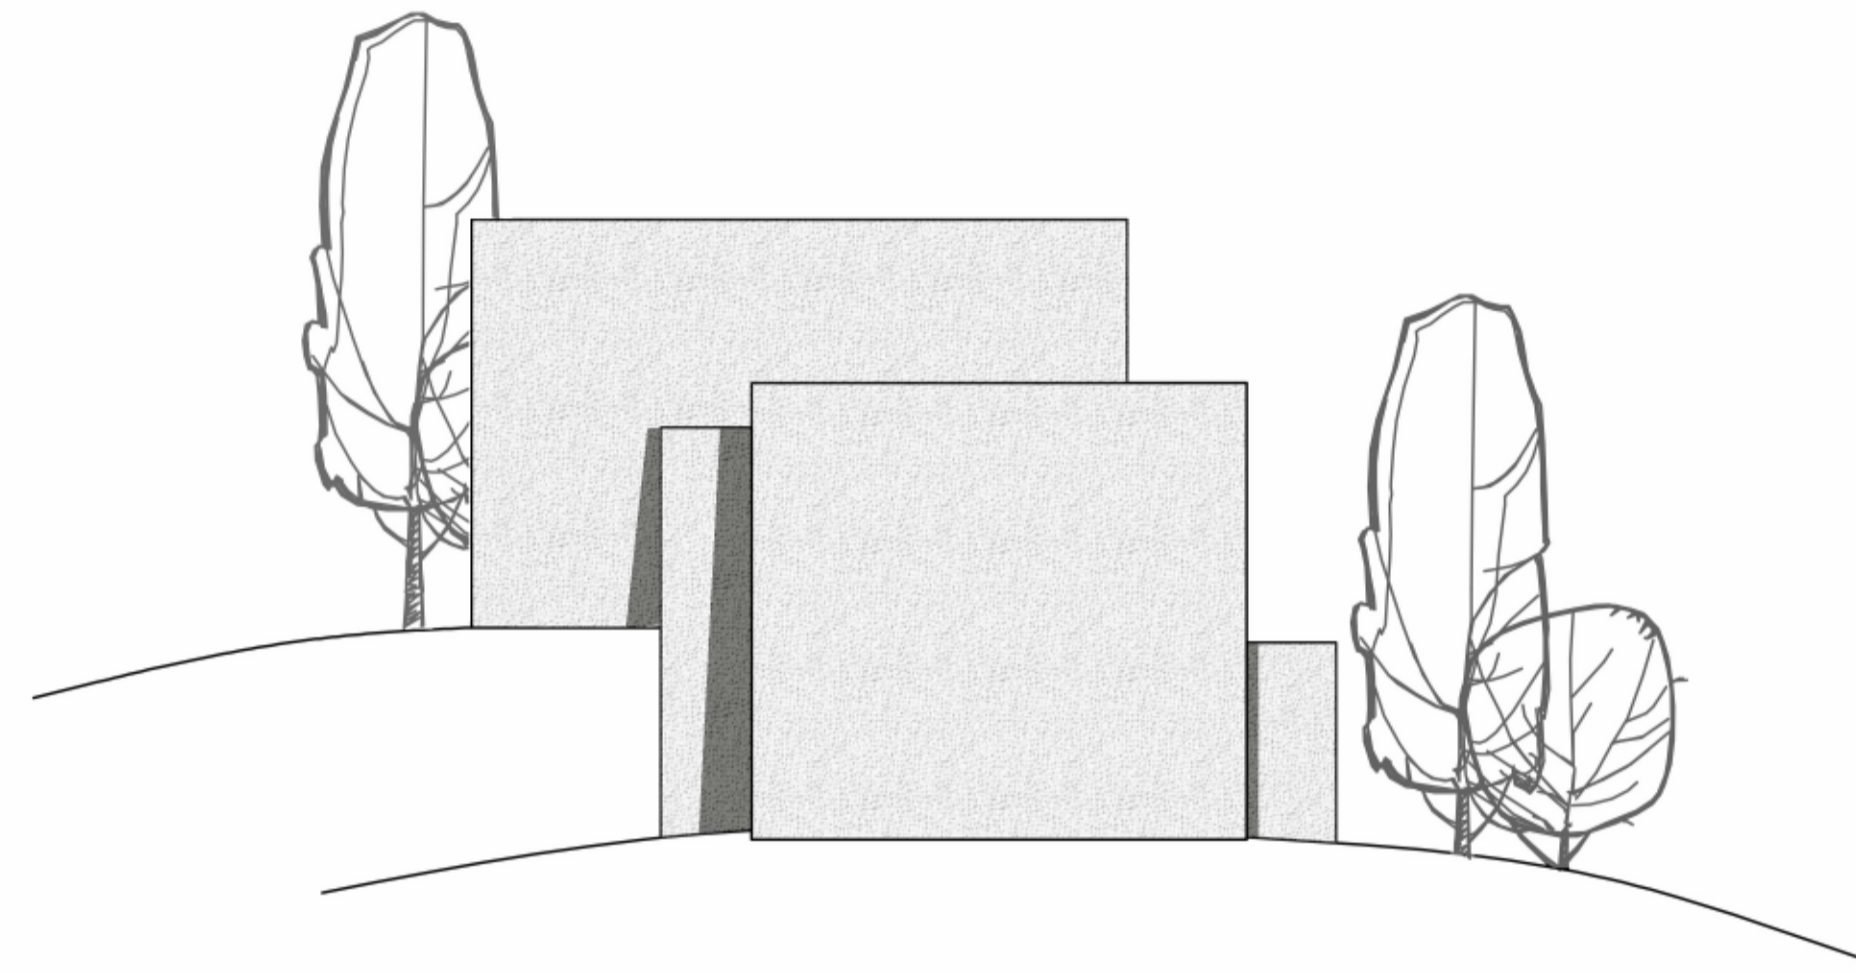

WEST ELEVATION 1:100

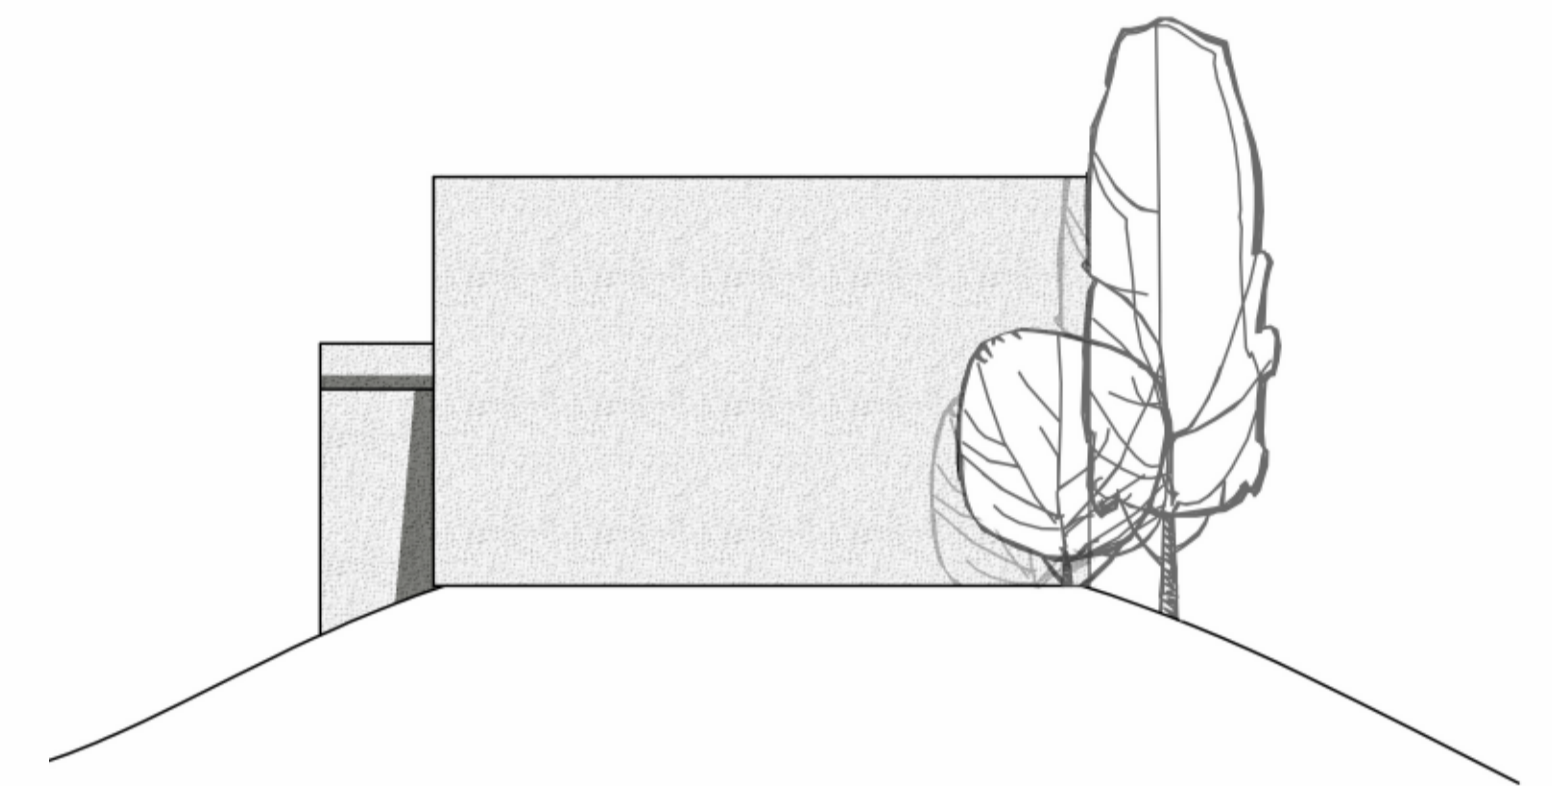

SOUTH ELEVATION 1:100

