
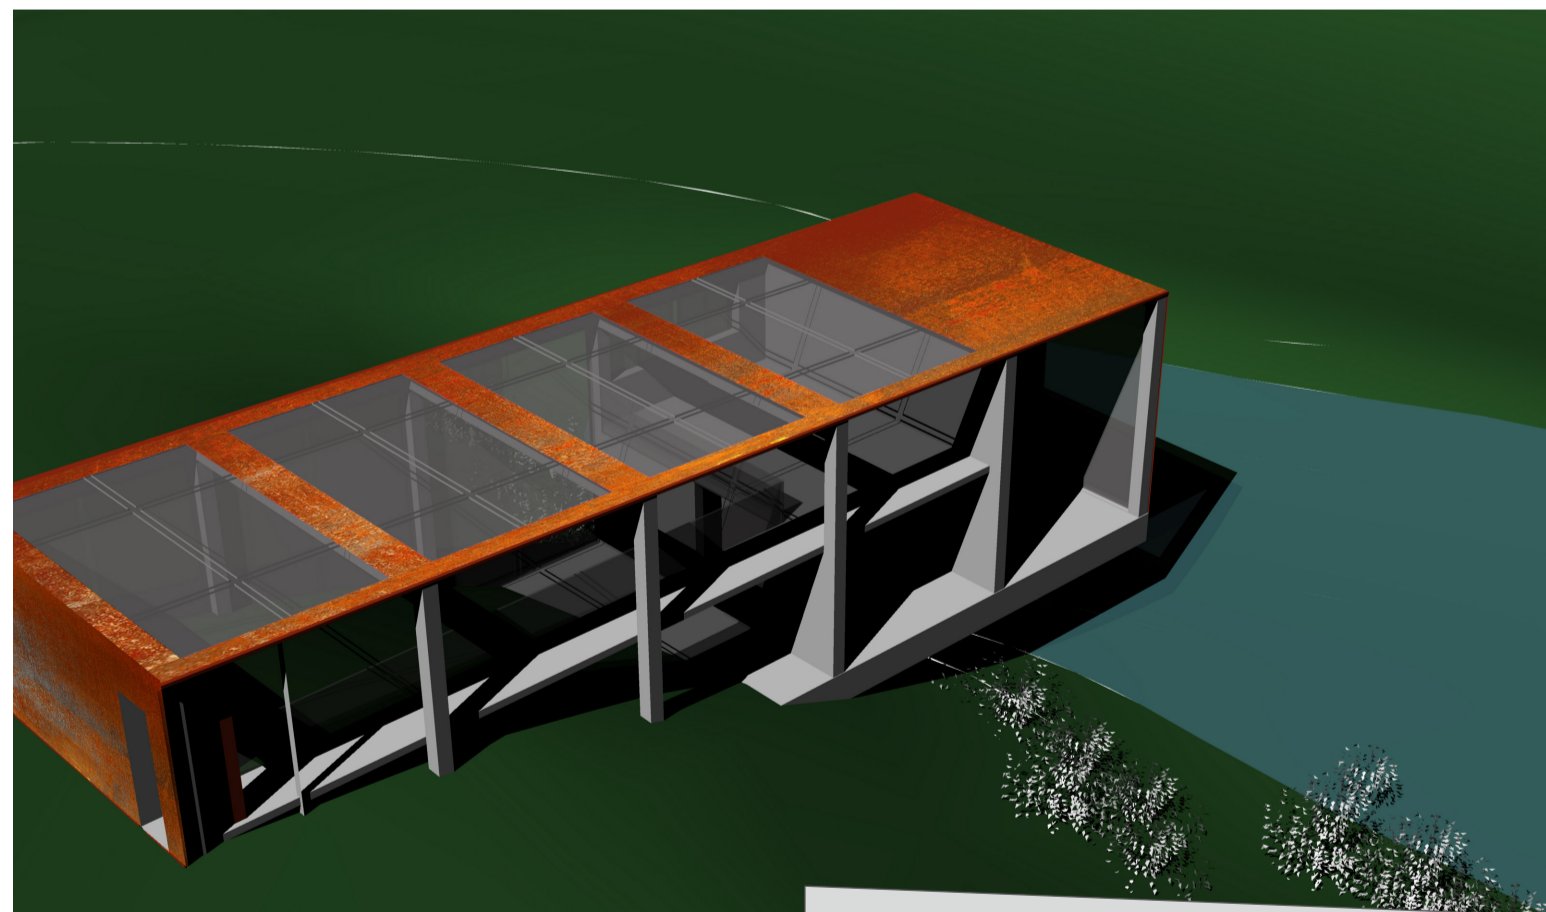



DOMESTIC GREENHOUSE

CONSTRUCTED WETLAND

PROGRESSIVE ENCLOSURE

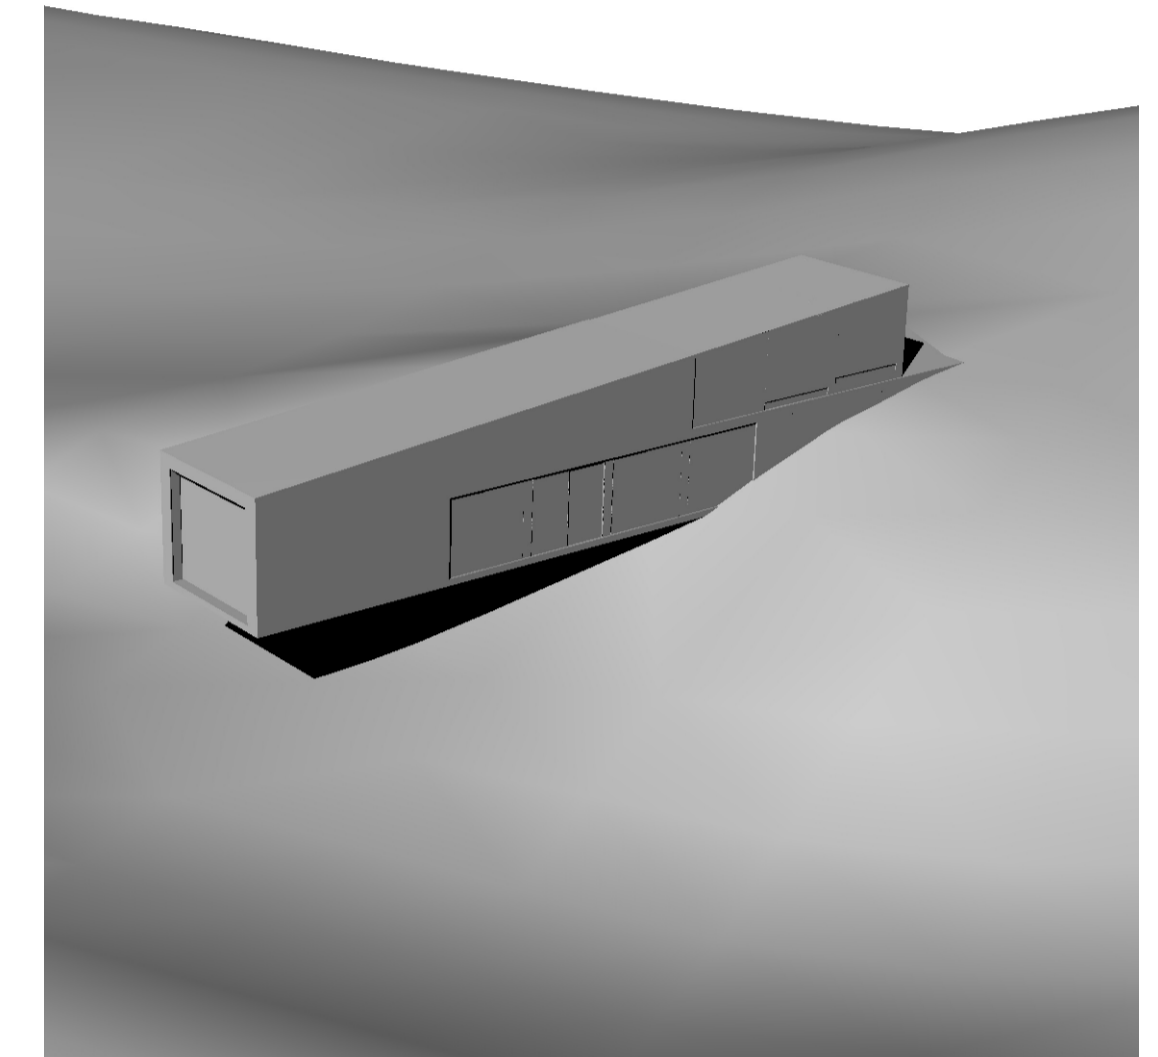

SOUTH ELEVATION

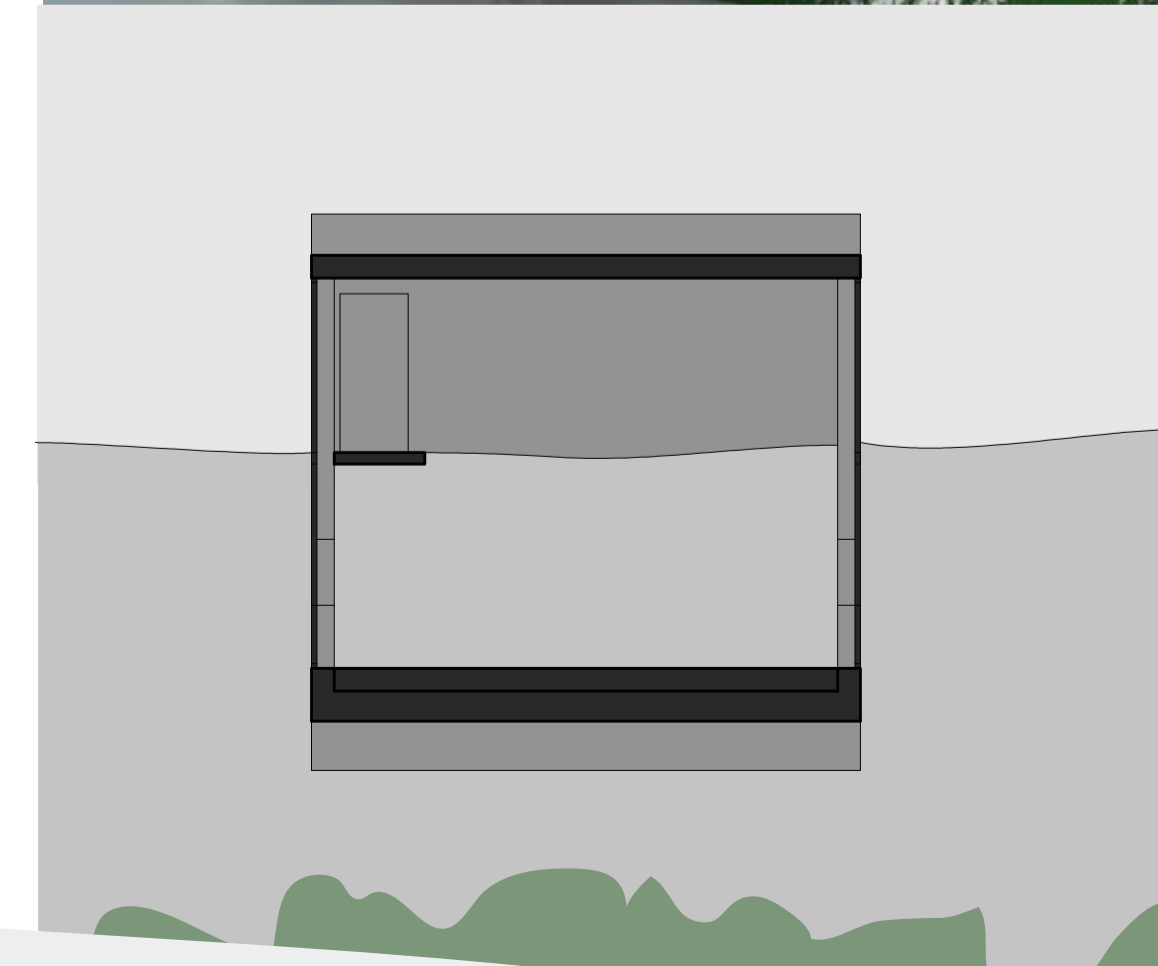

SECTION B-B