



CROSS SECTION B-B 1:50

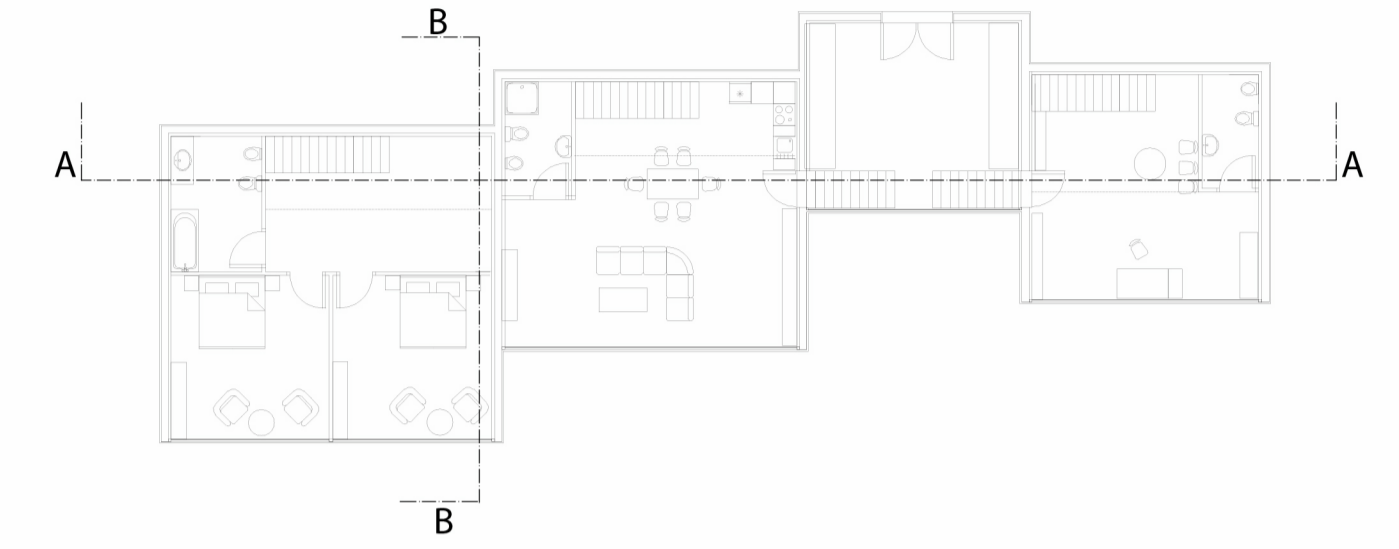

FOUNDATION DETAIL 1:20

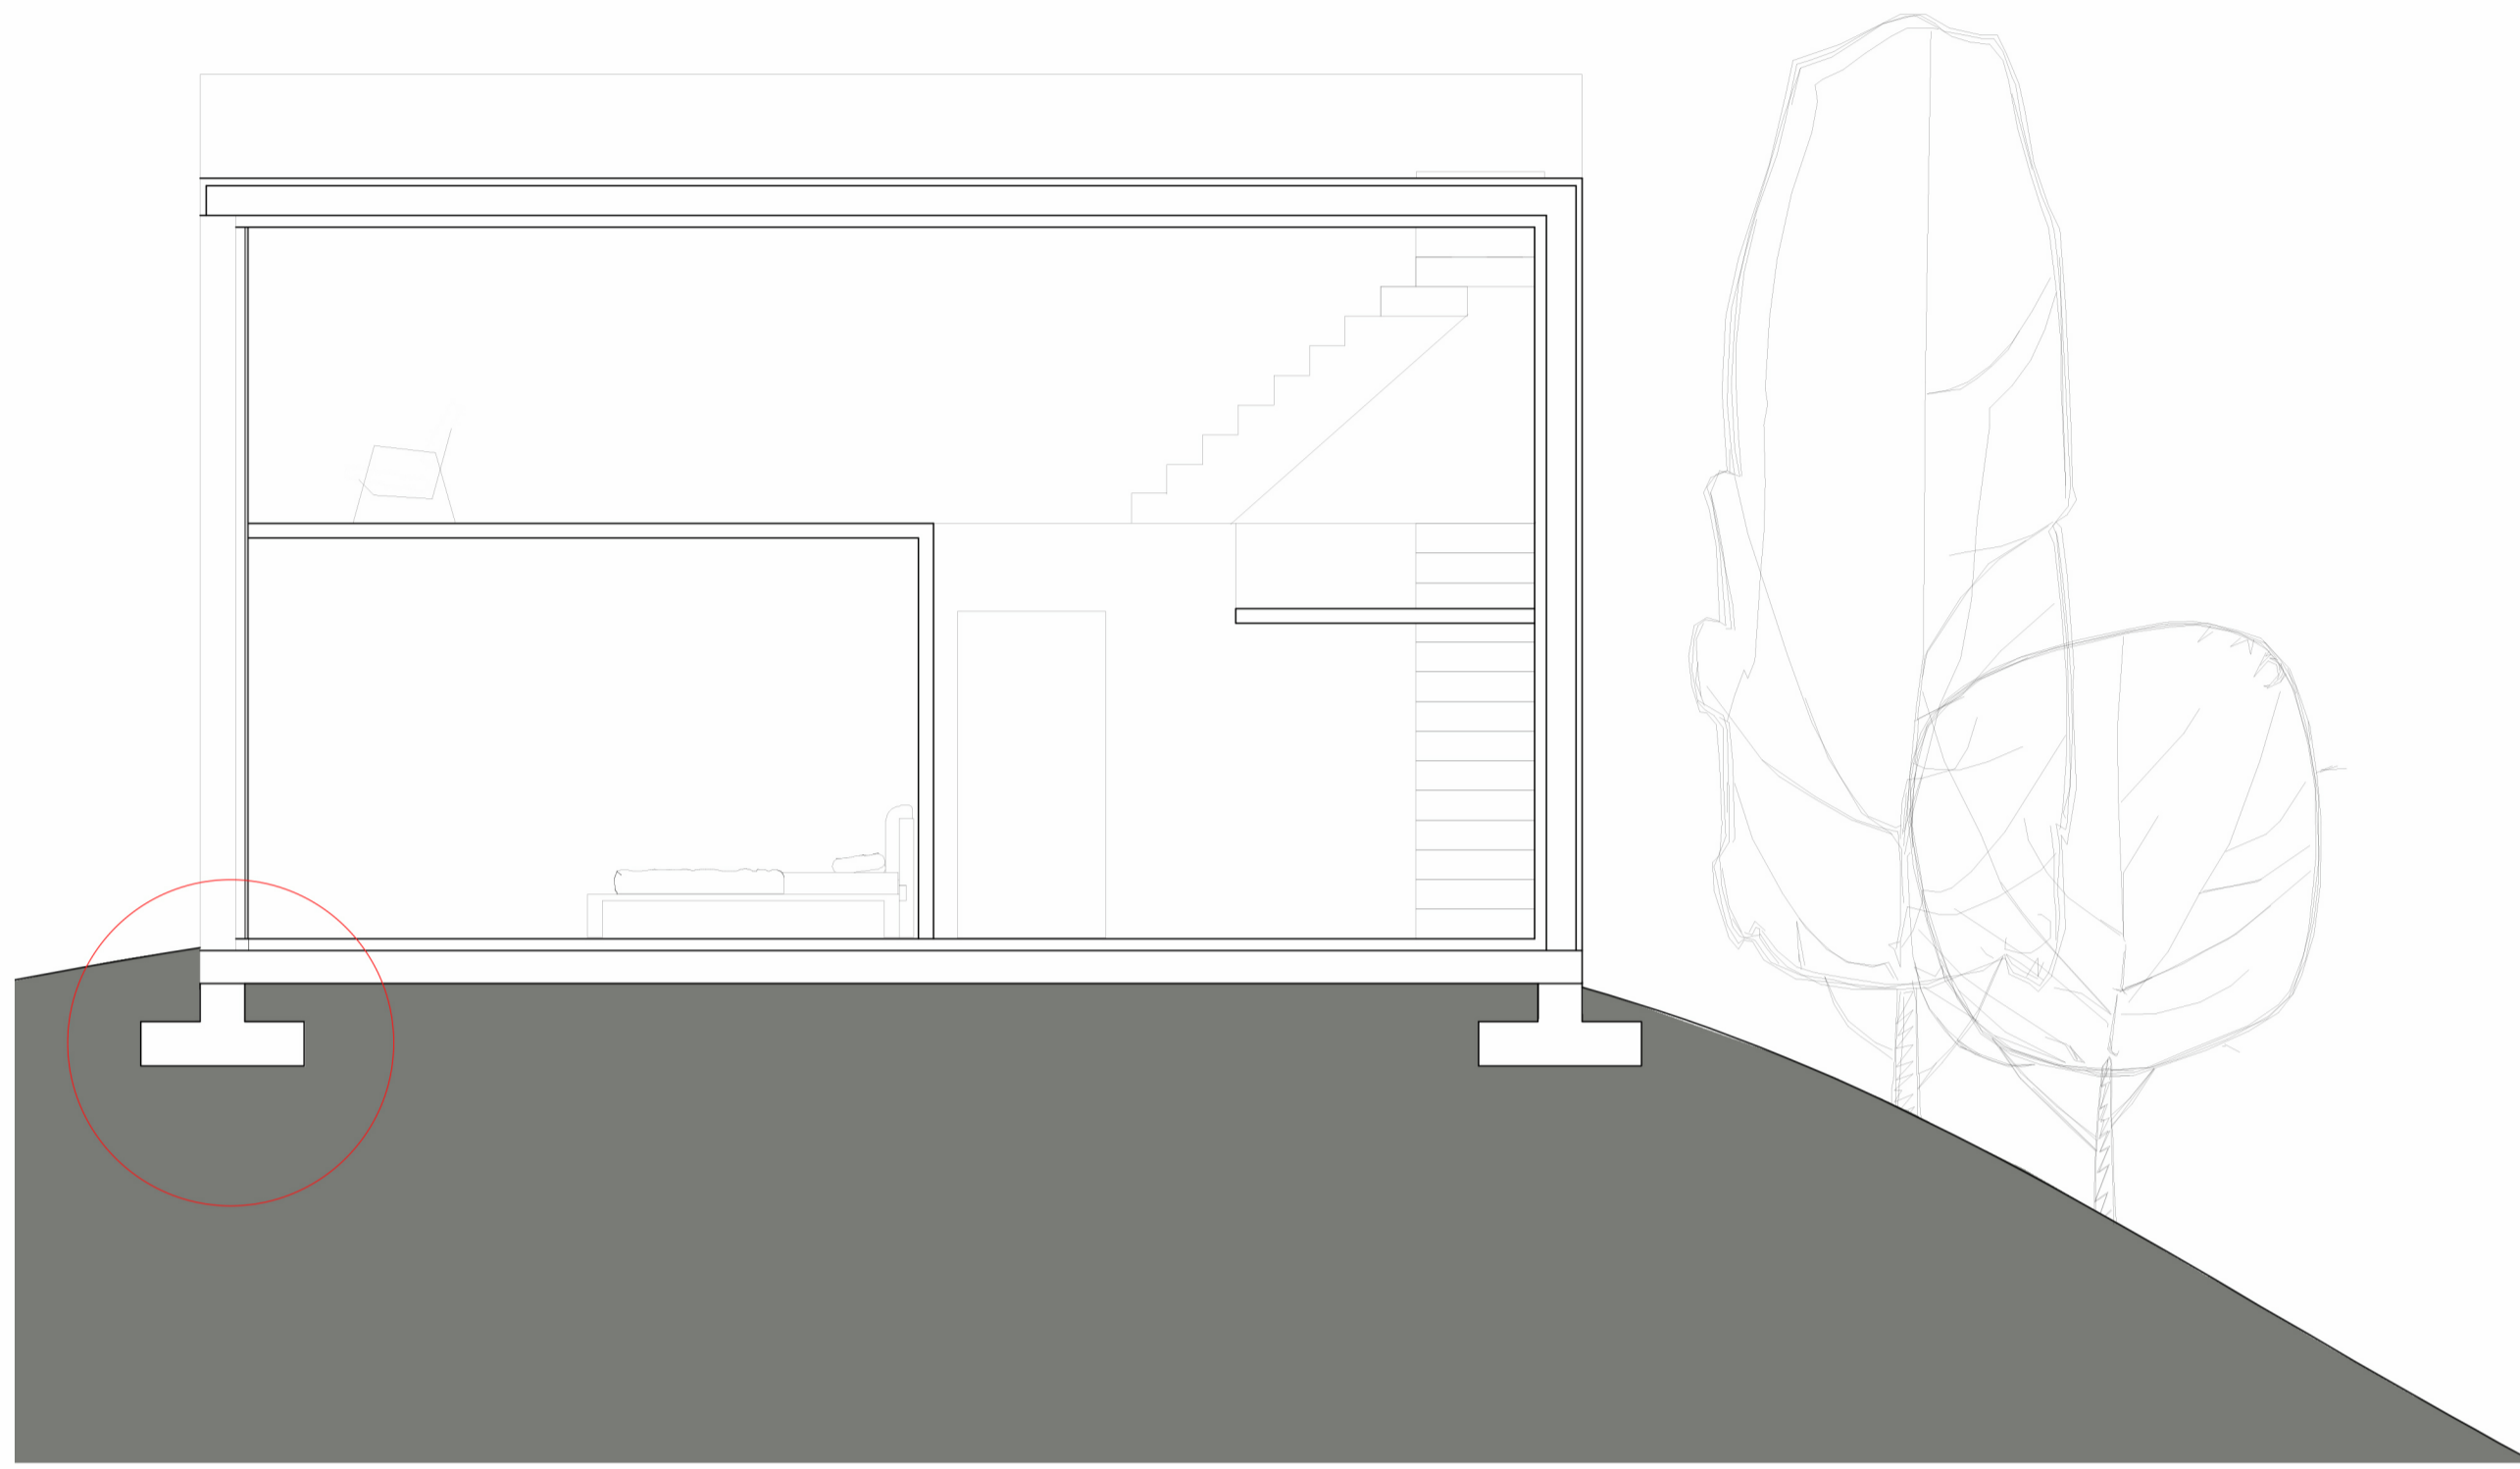