


Cross-section through the house 1:100

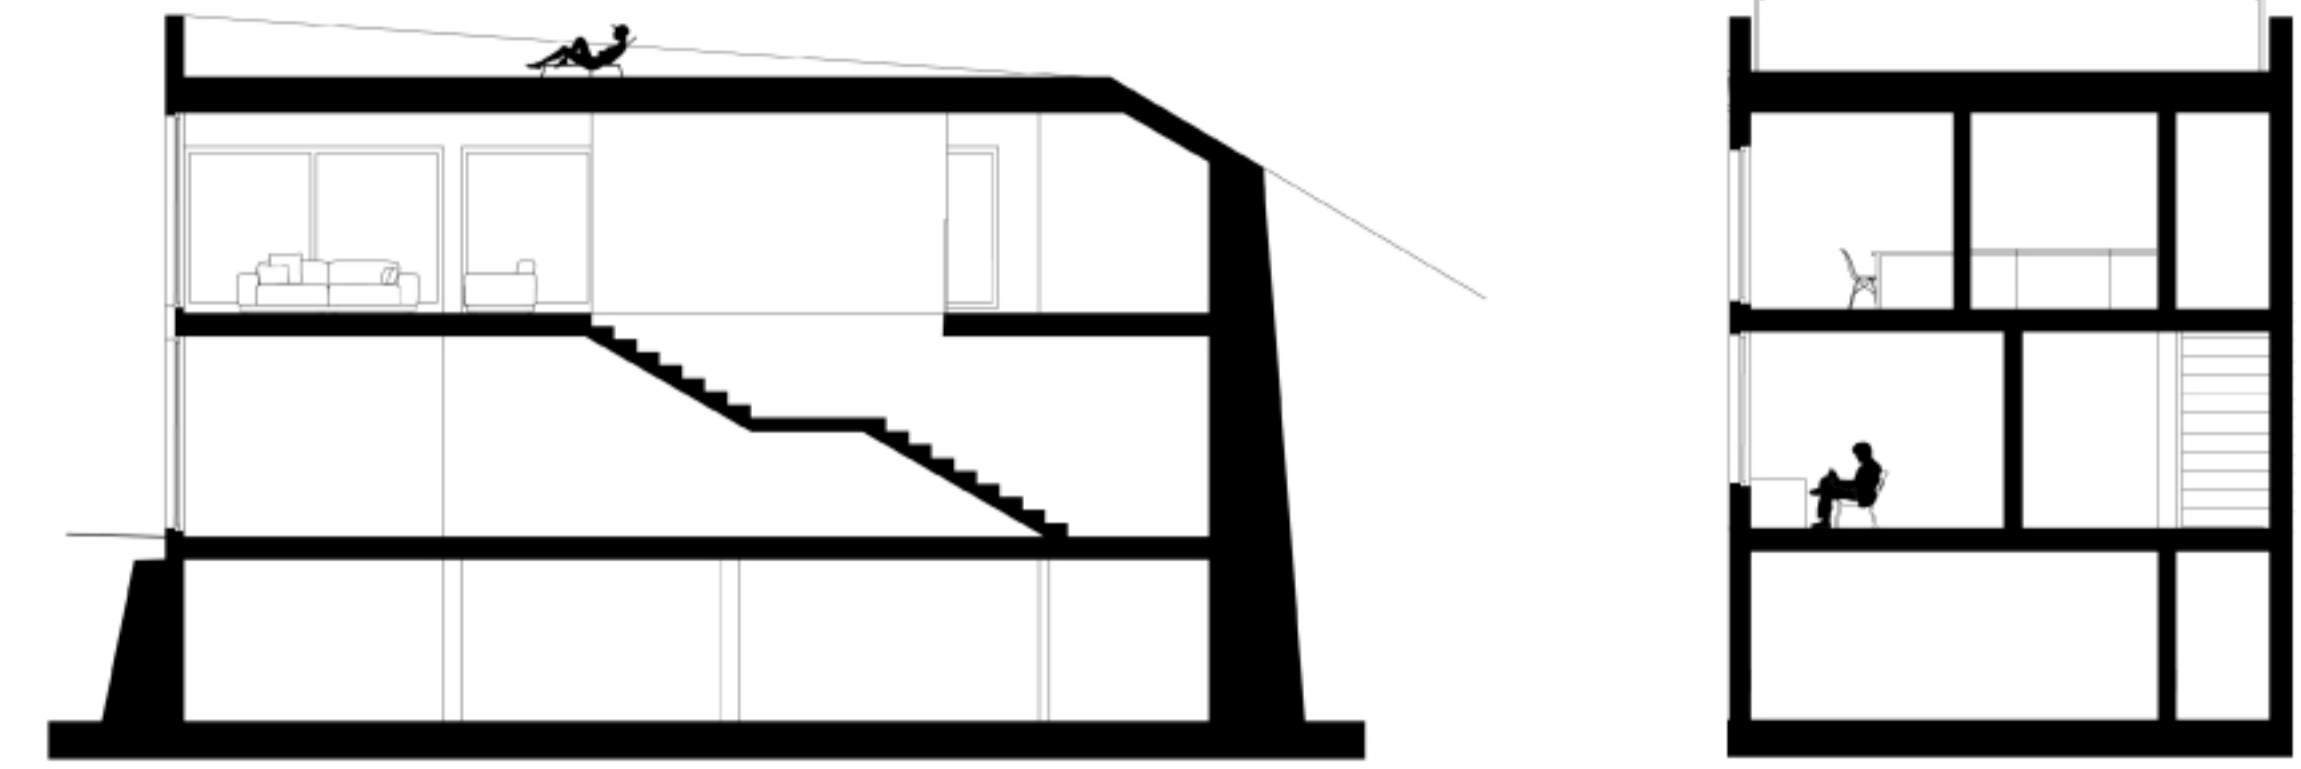

Exterior, human perspective



Interior, visualisation

