



/ZERO+/FARMING LAMBRATE/FALL 2013-2014  
/GROUP 20/GEOSOL/DARIA MICHALSKA  
CRITICS: SIMONE GIOSTRA/ROBERTO MANCINI  
TUTORS: VALERIO SIGNORELLI/ROY NASH


HOUSE UNIT

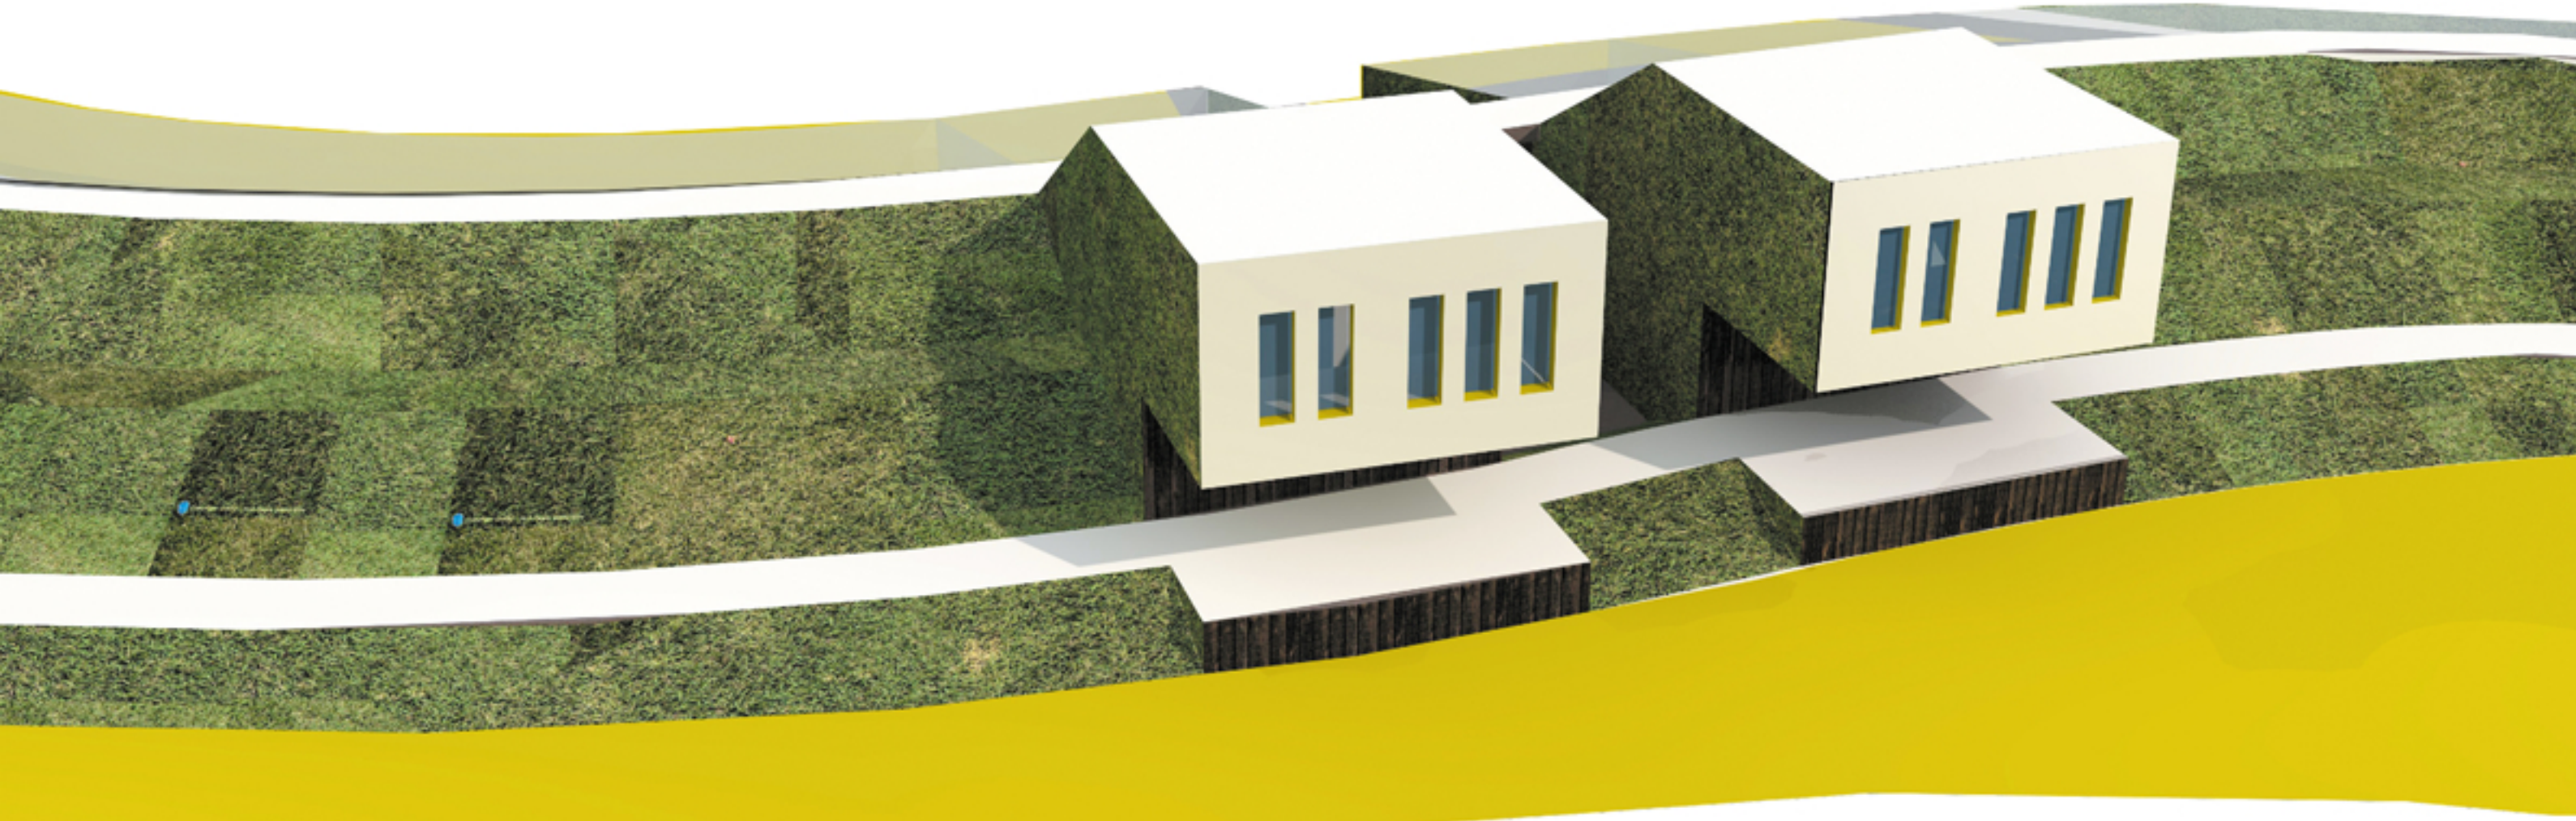


FIRST FLOOR PLAN 1:100

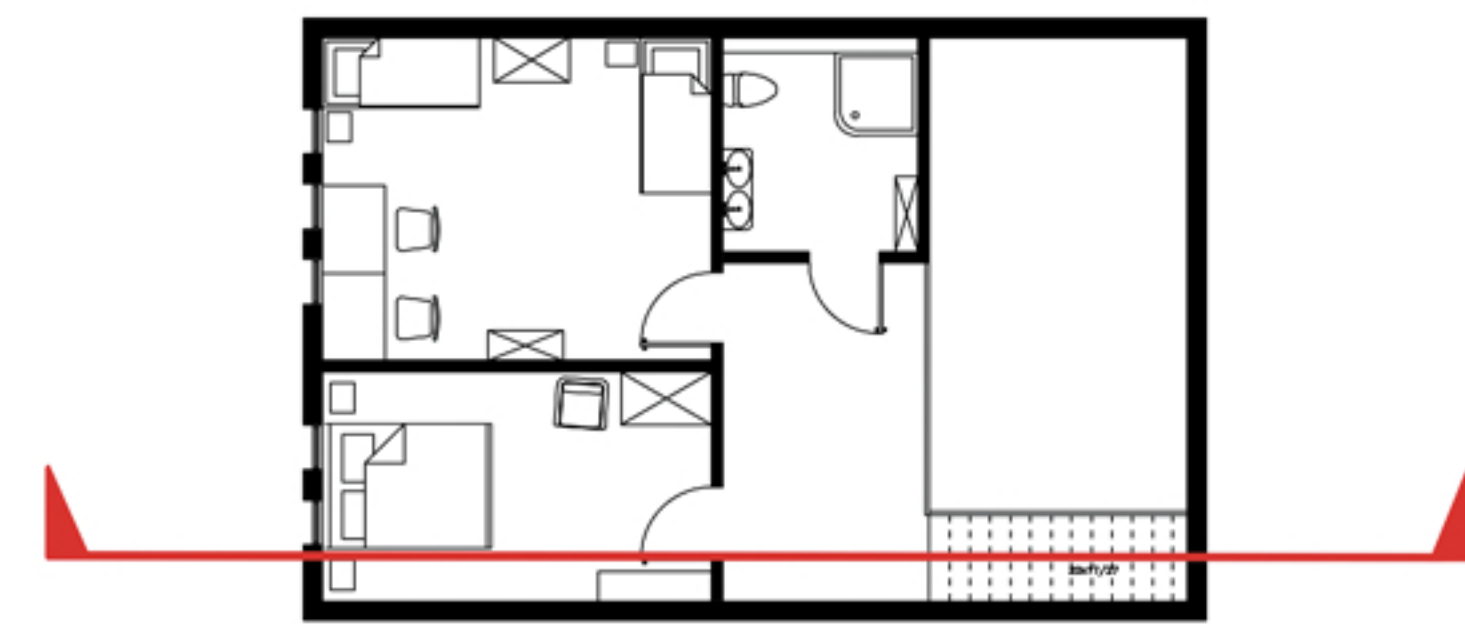

BASEMENT PLAN 1:100

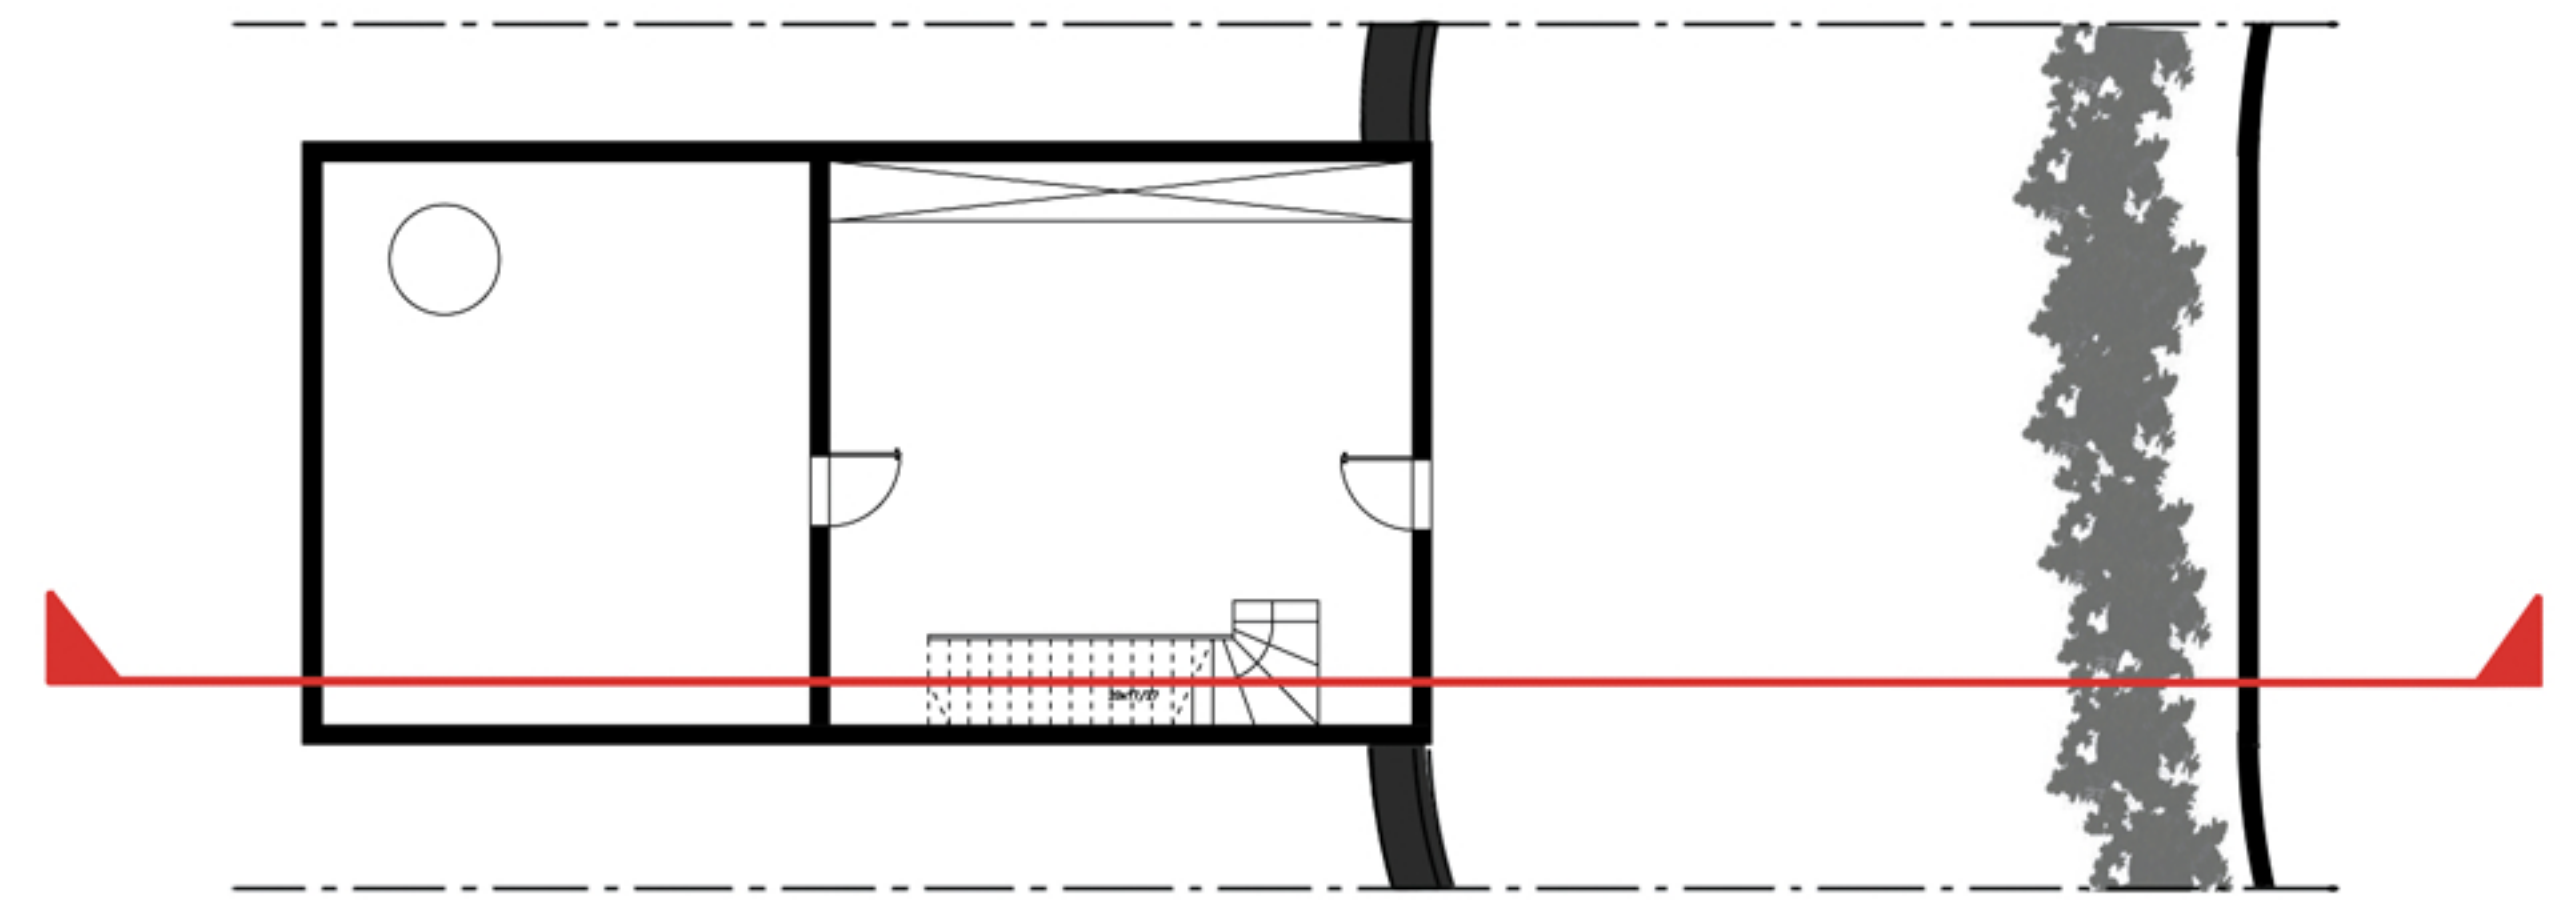

GROUND FLOOR PLAN 1:100

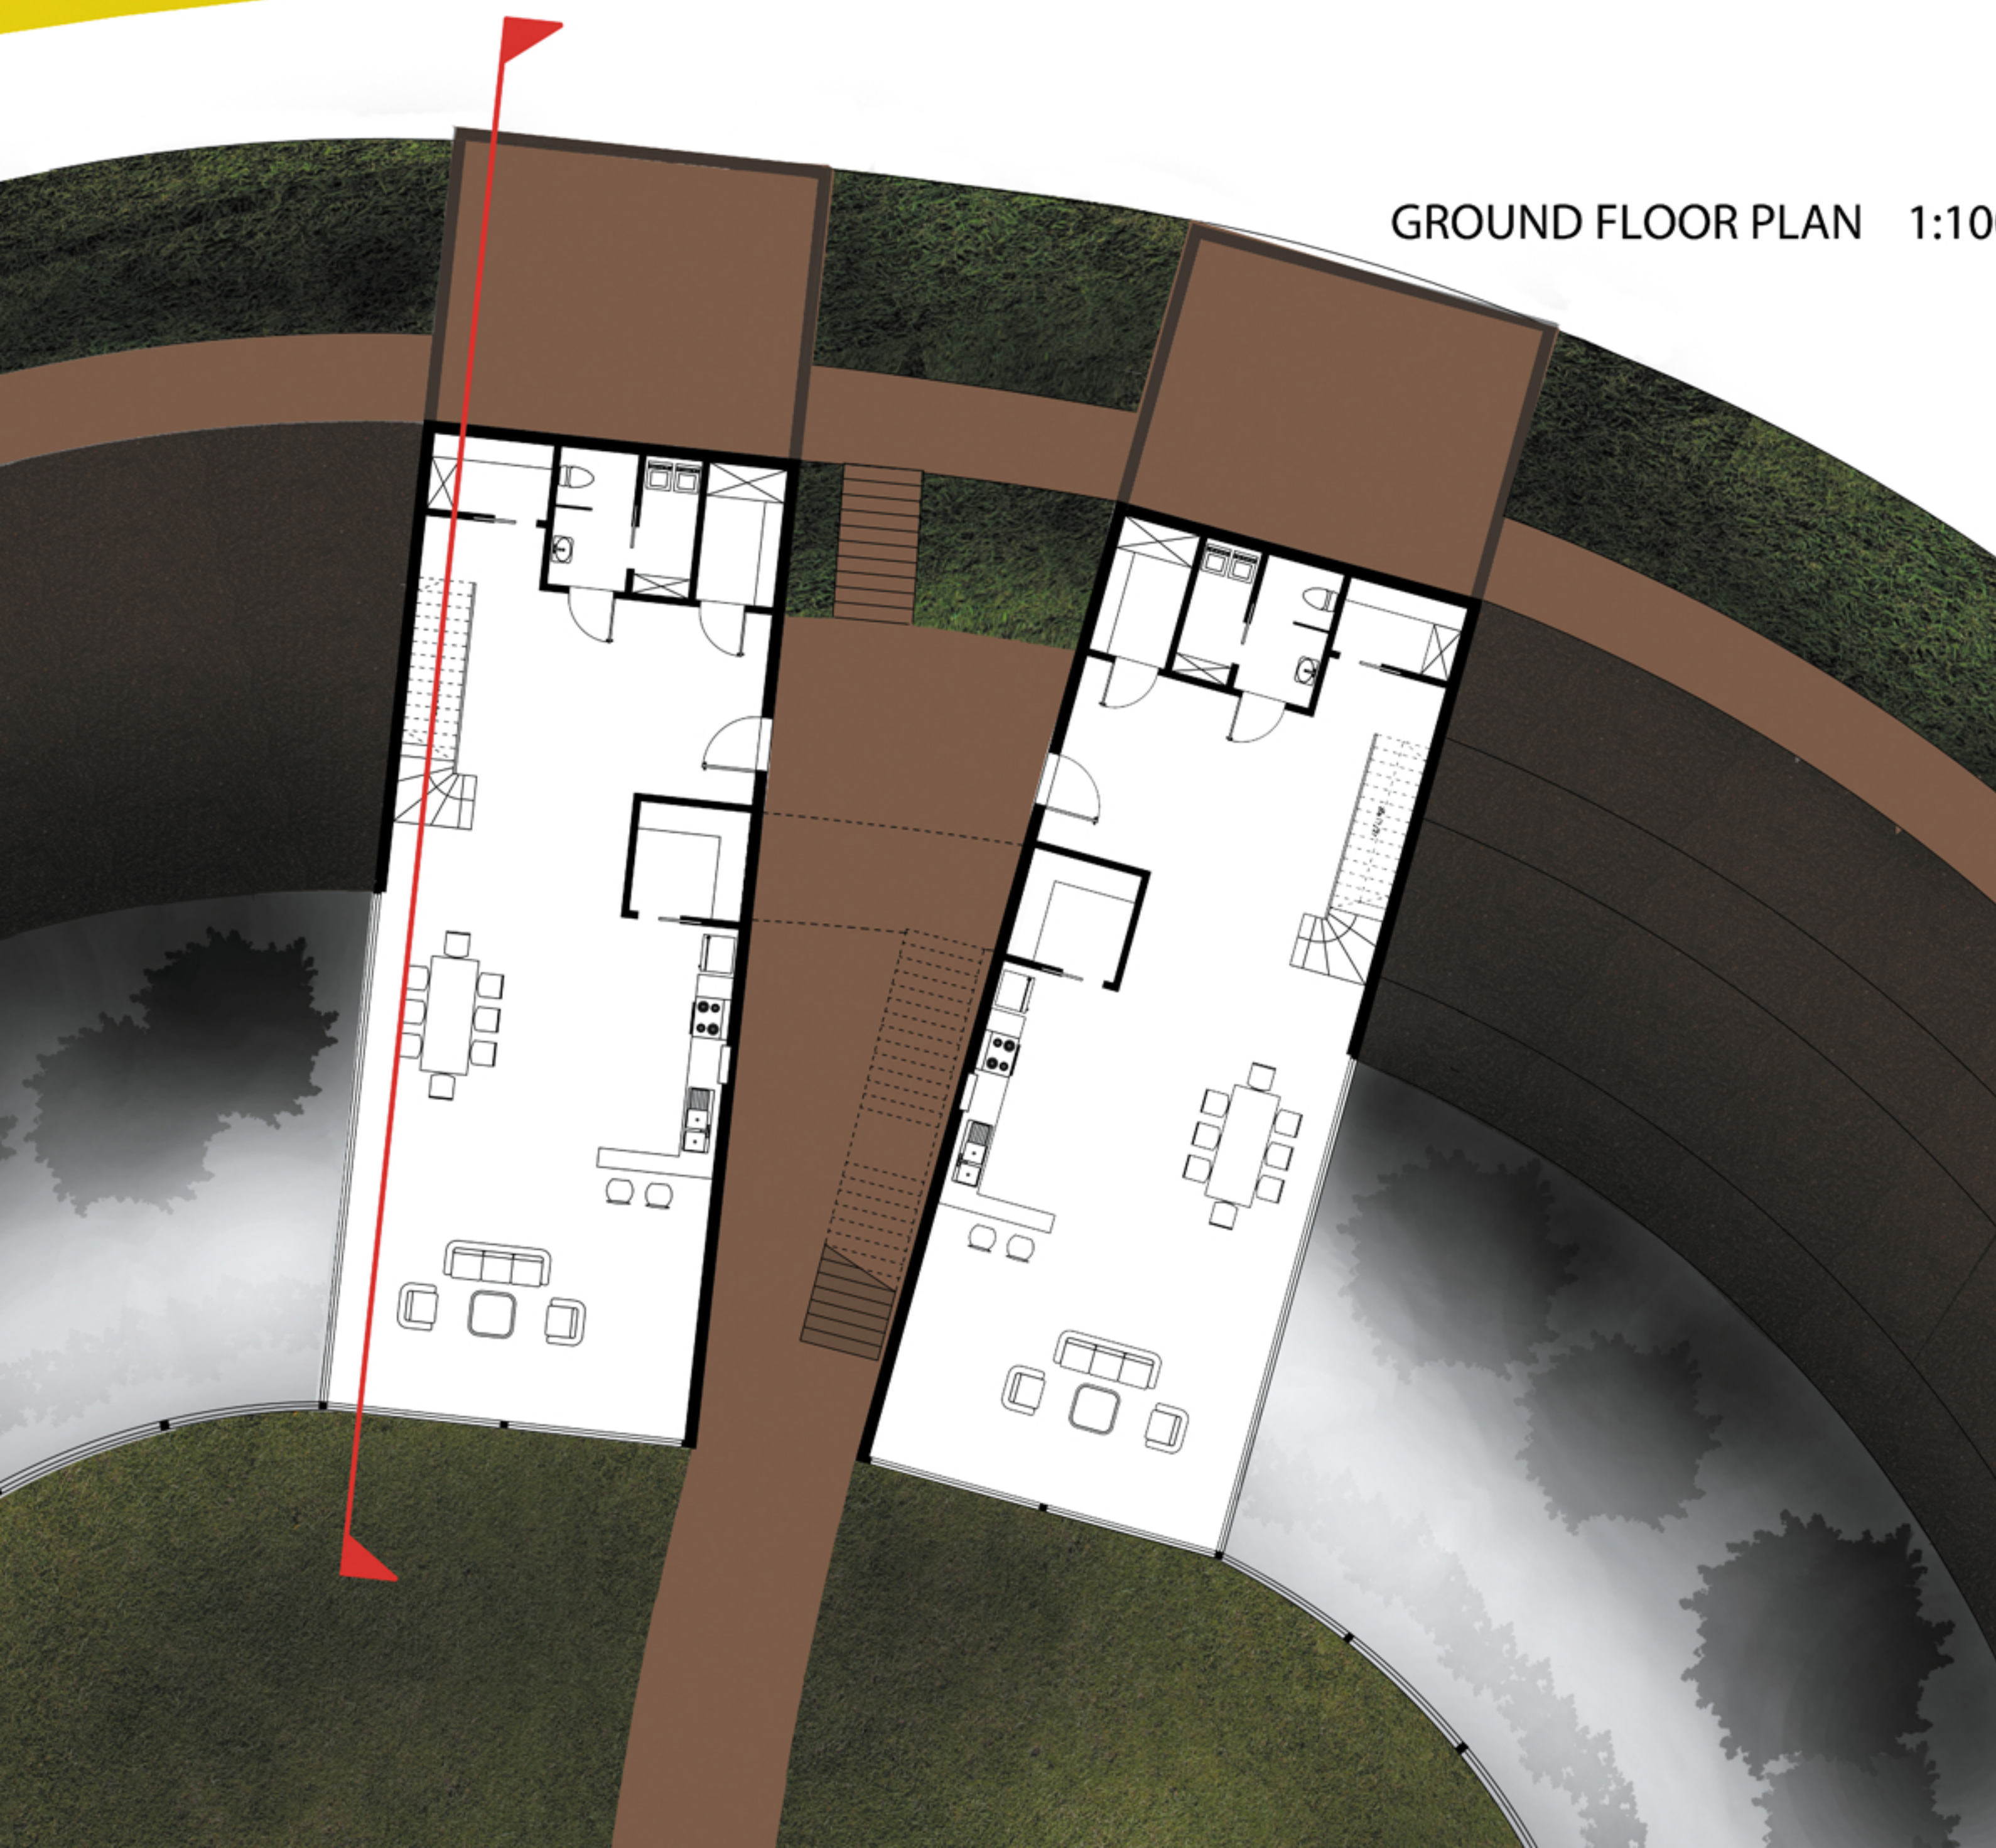

INTERIOR

