

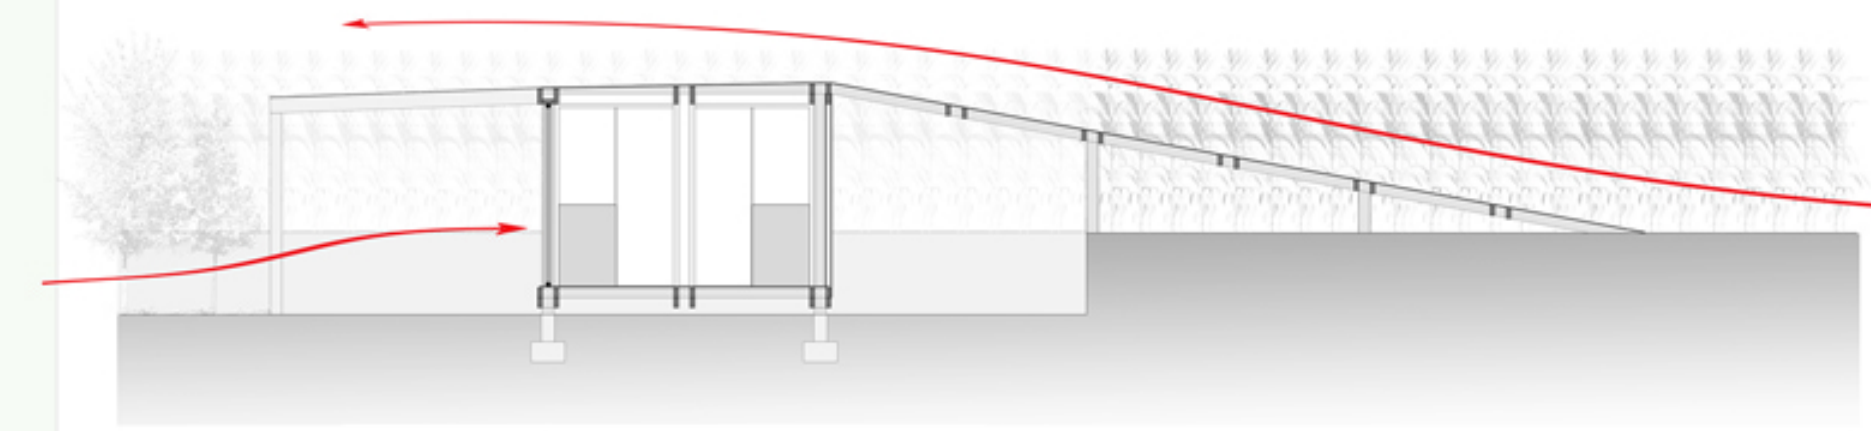
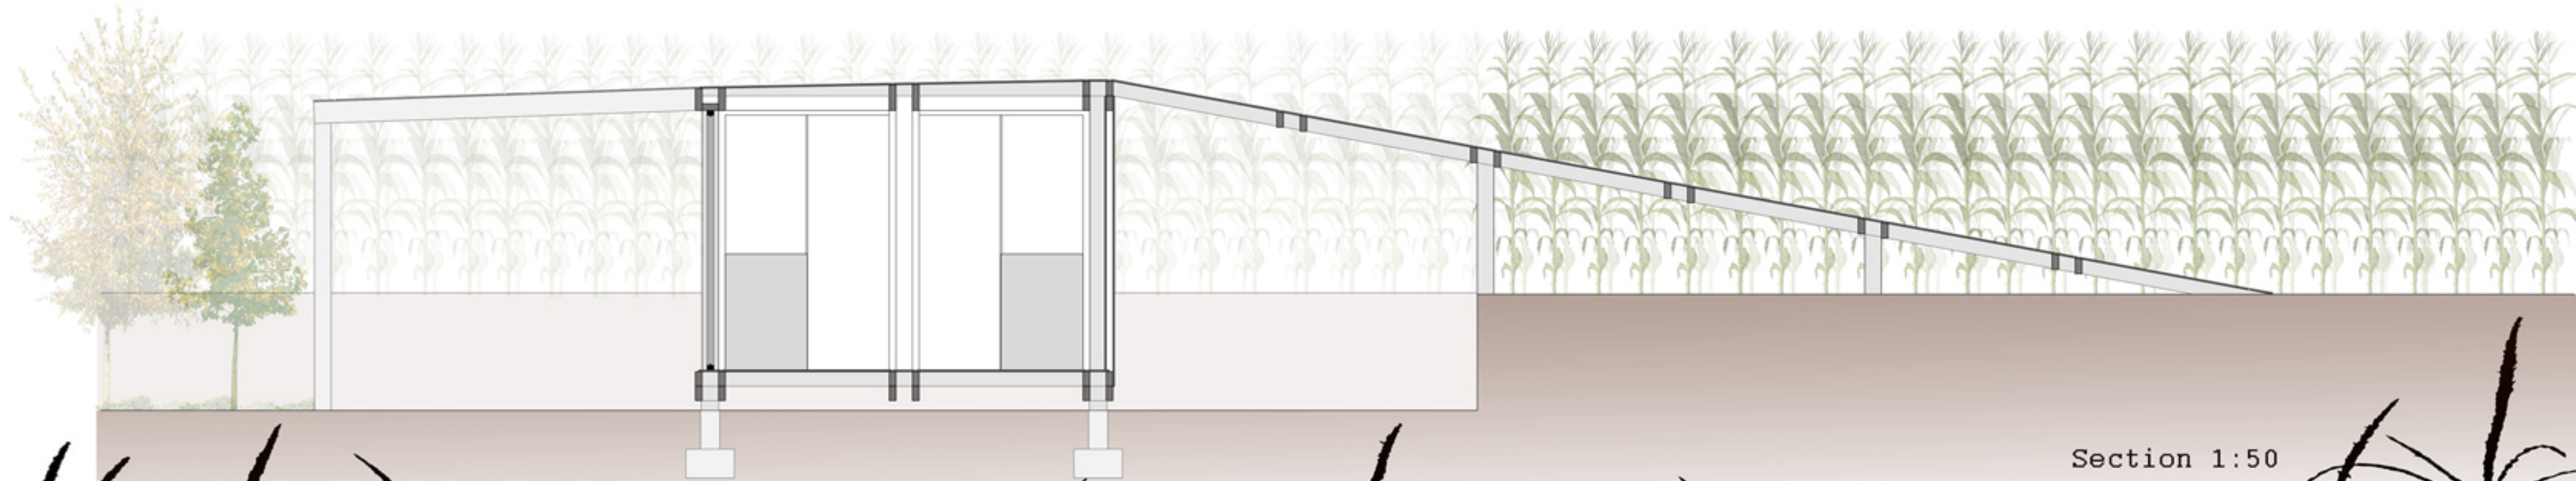


plan 1:50

public access:

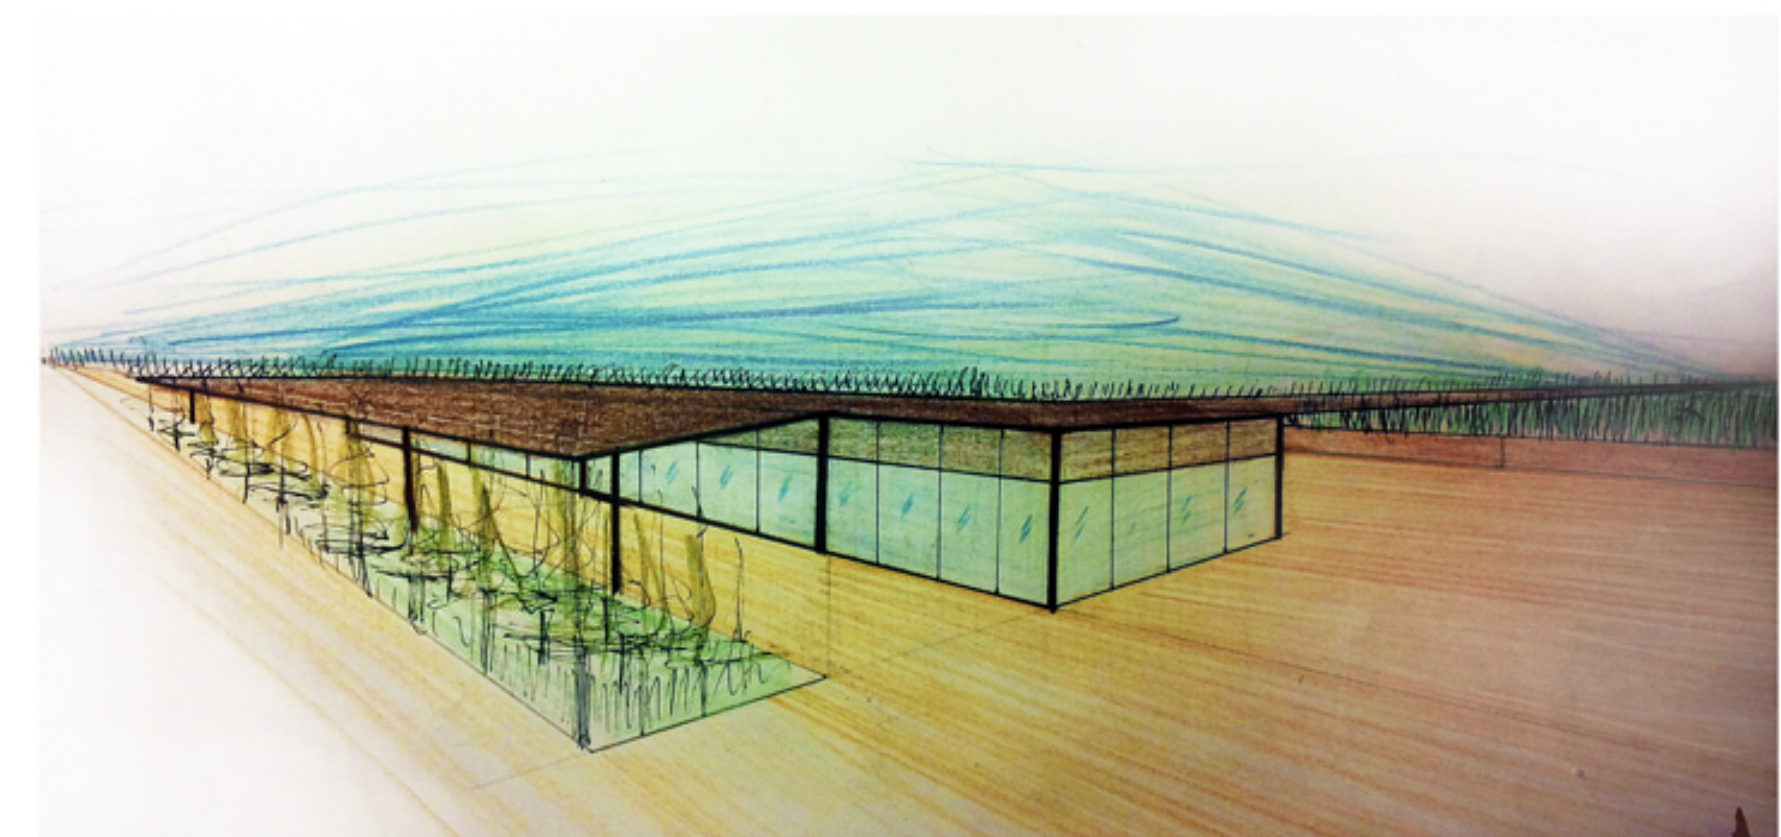

water flow:

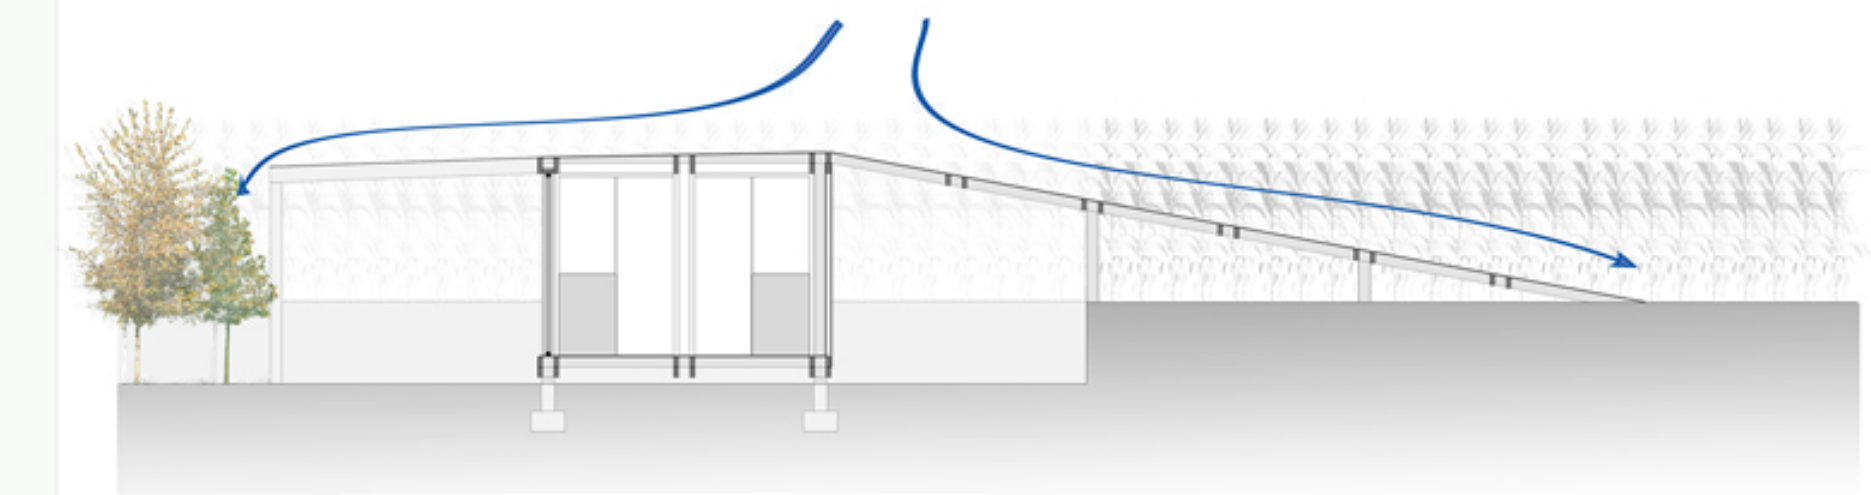

Section 1:50



SECTION 1:100

