



House location

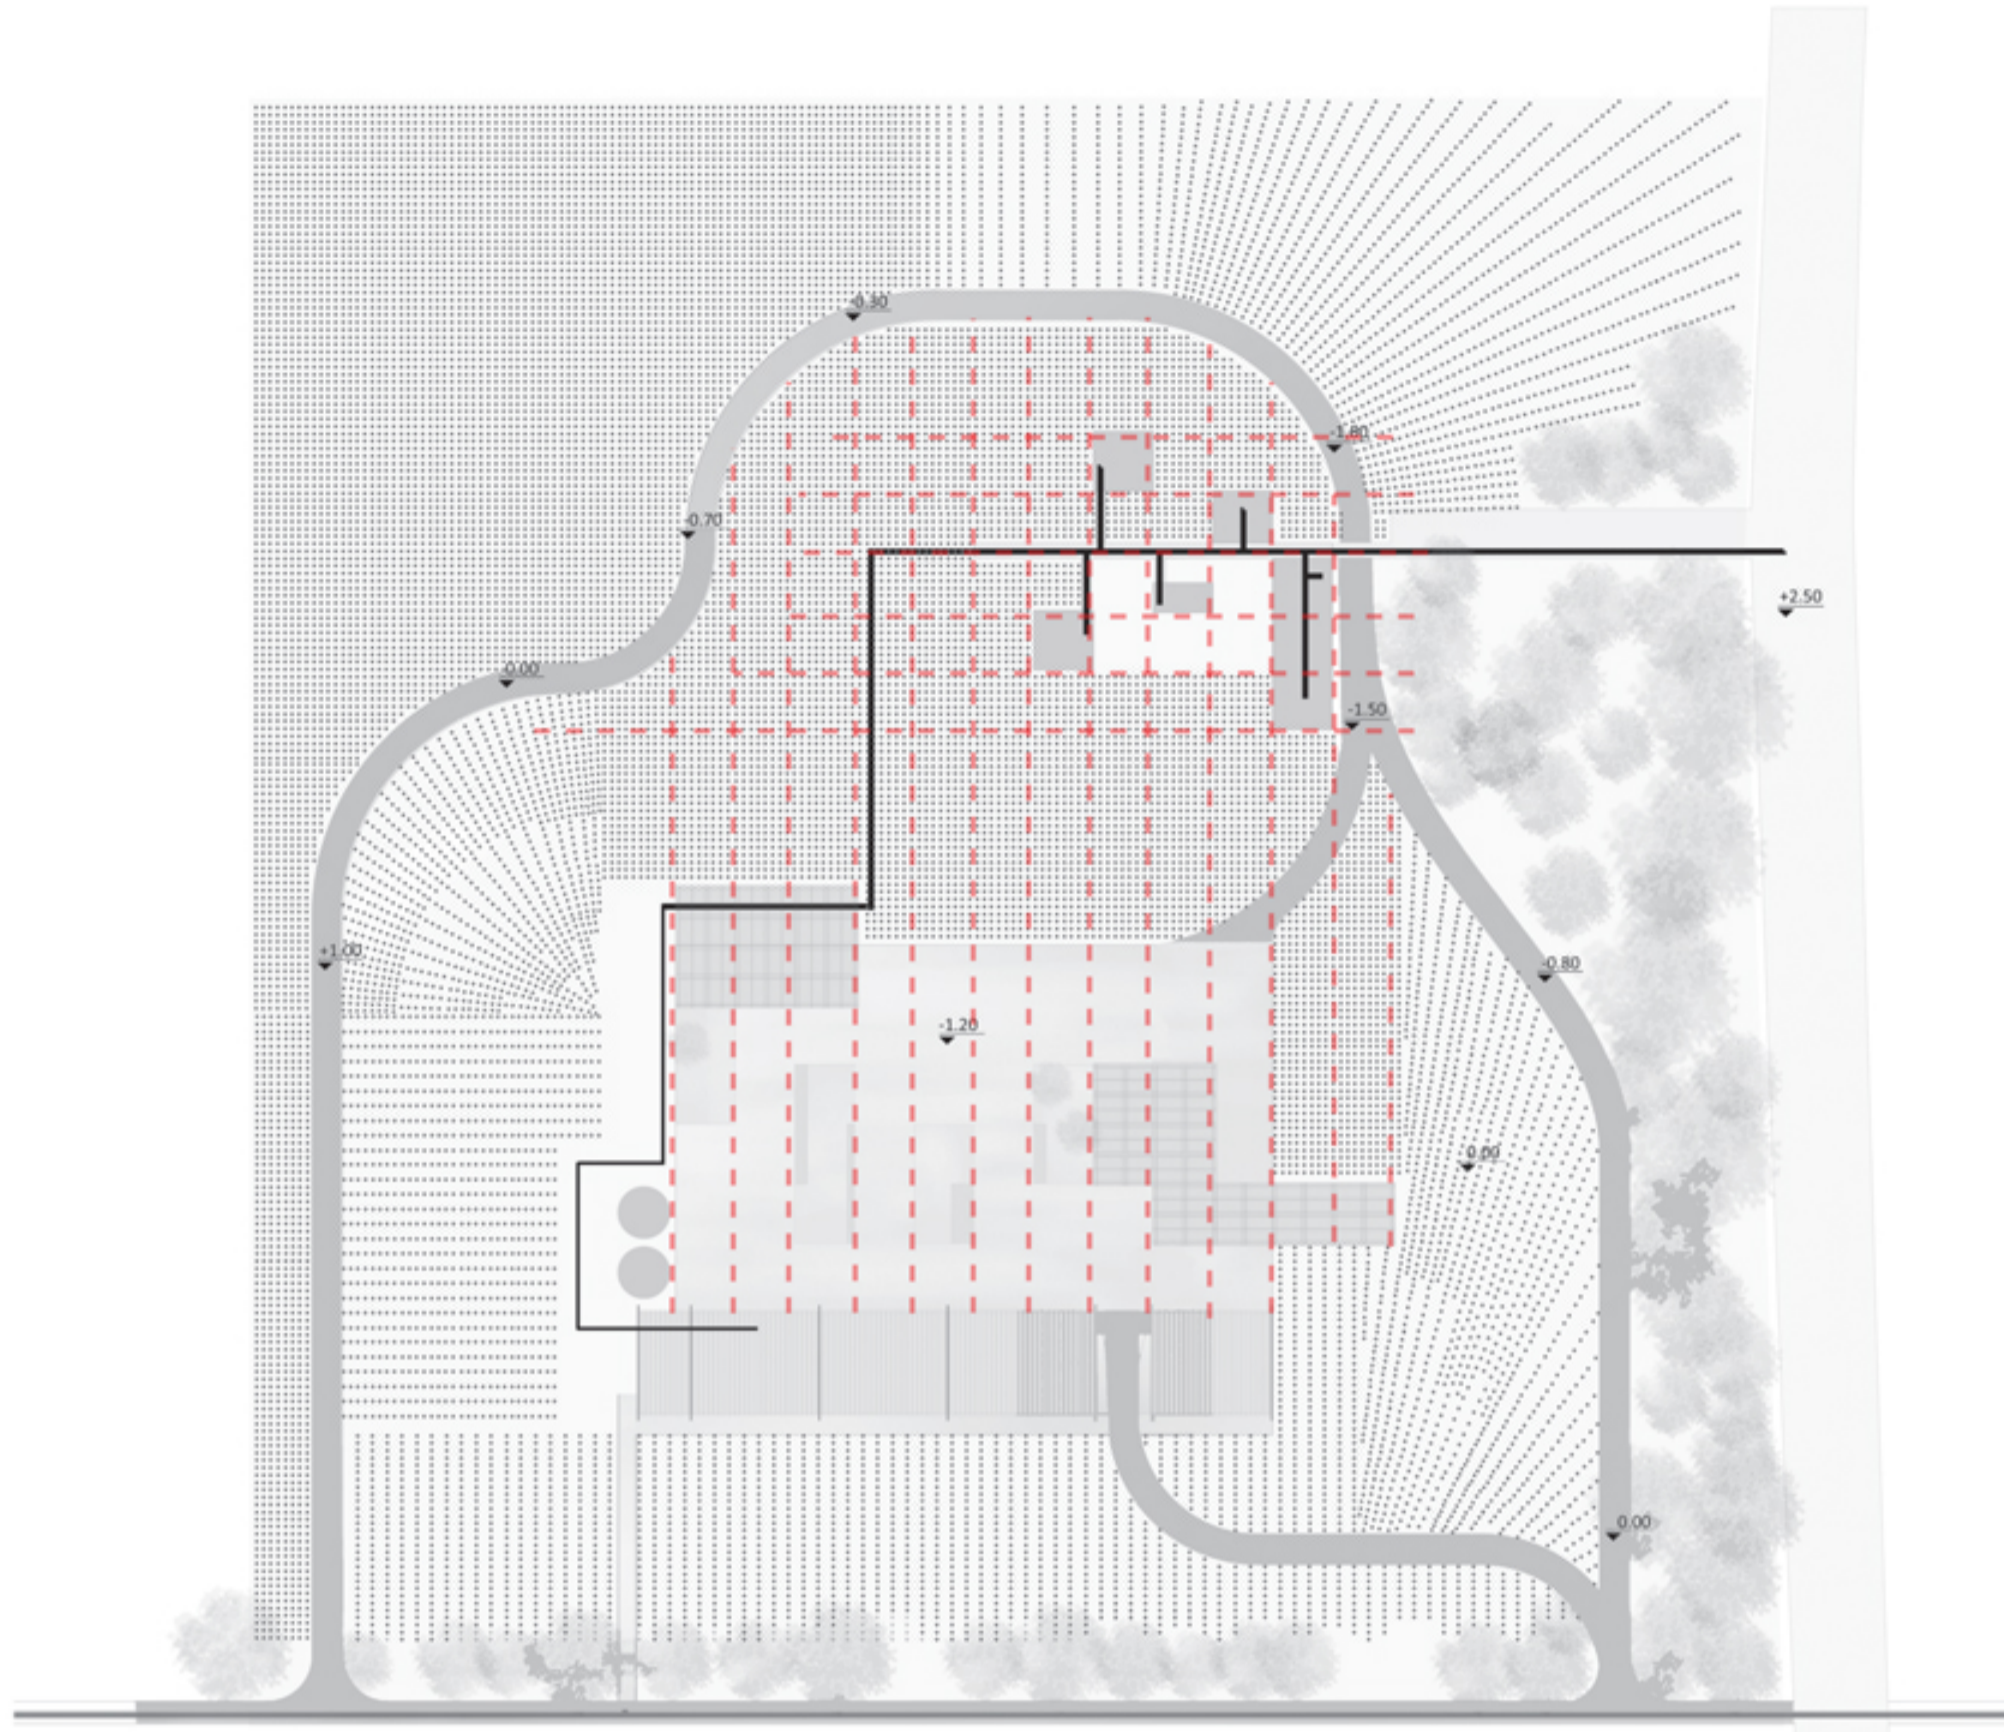


The two paths which cross the house.
Public path
Private path

1:500

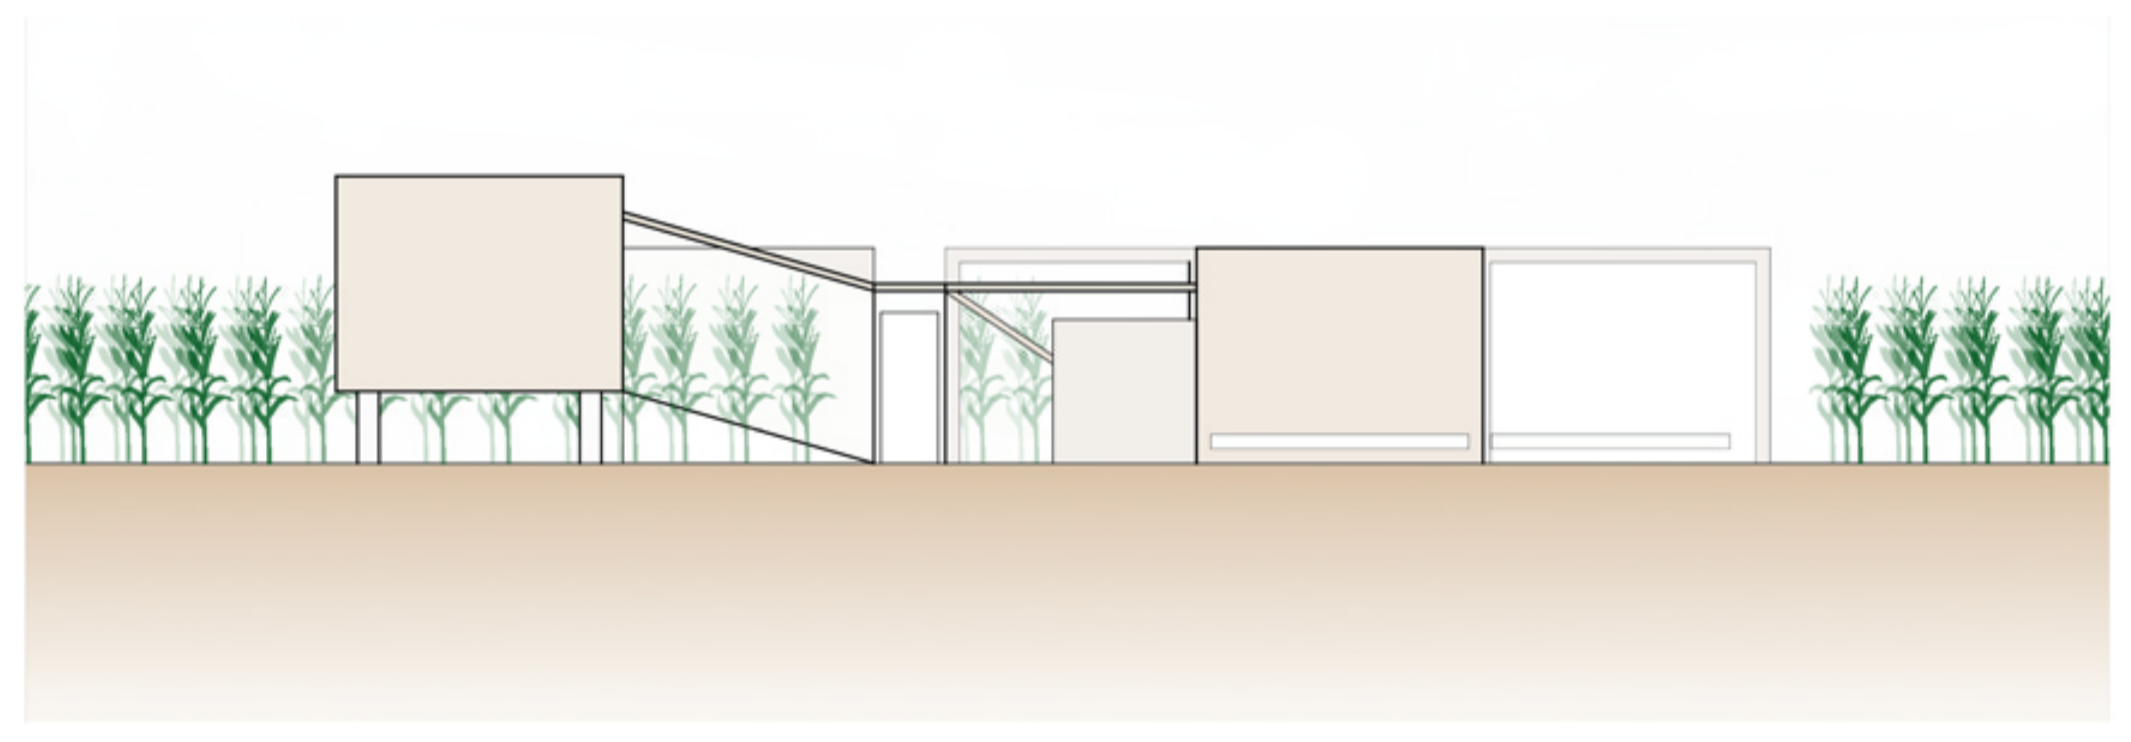

1:100

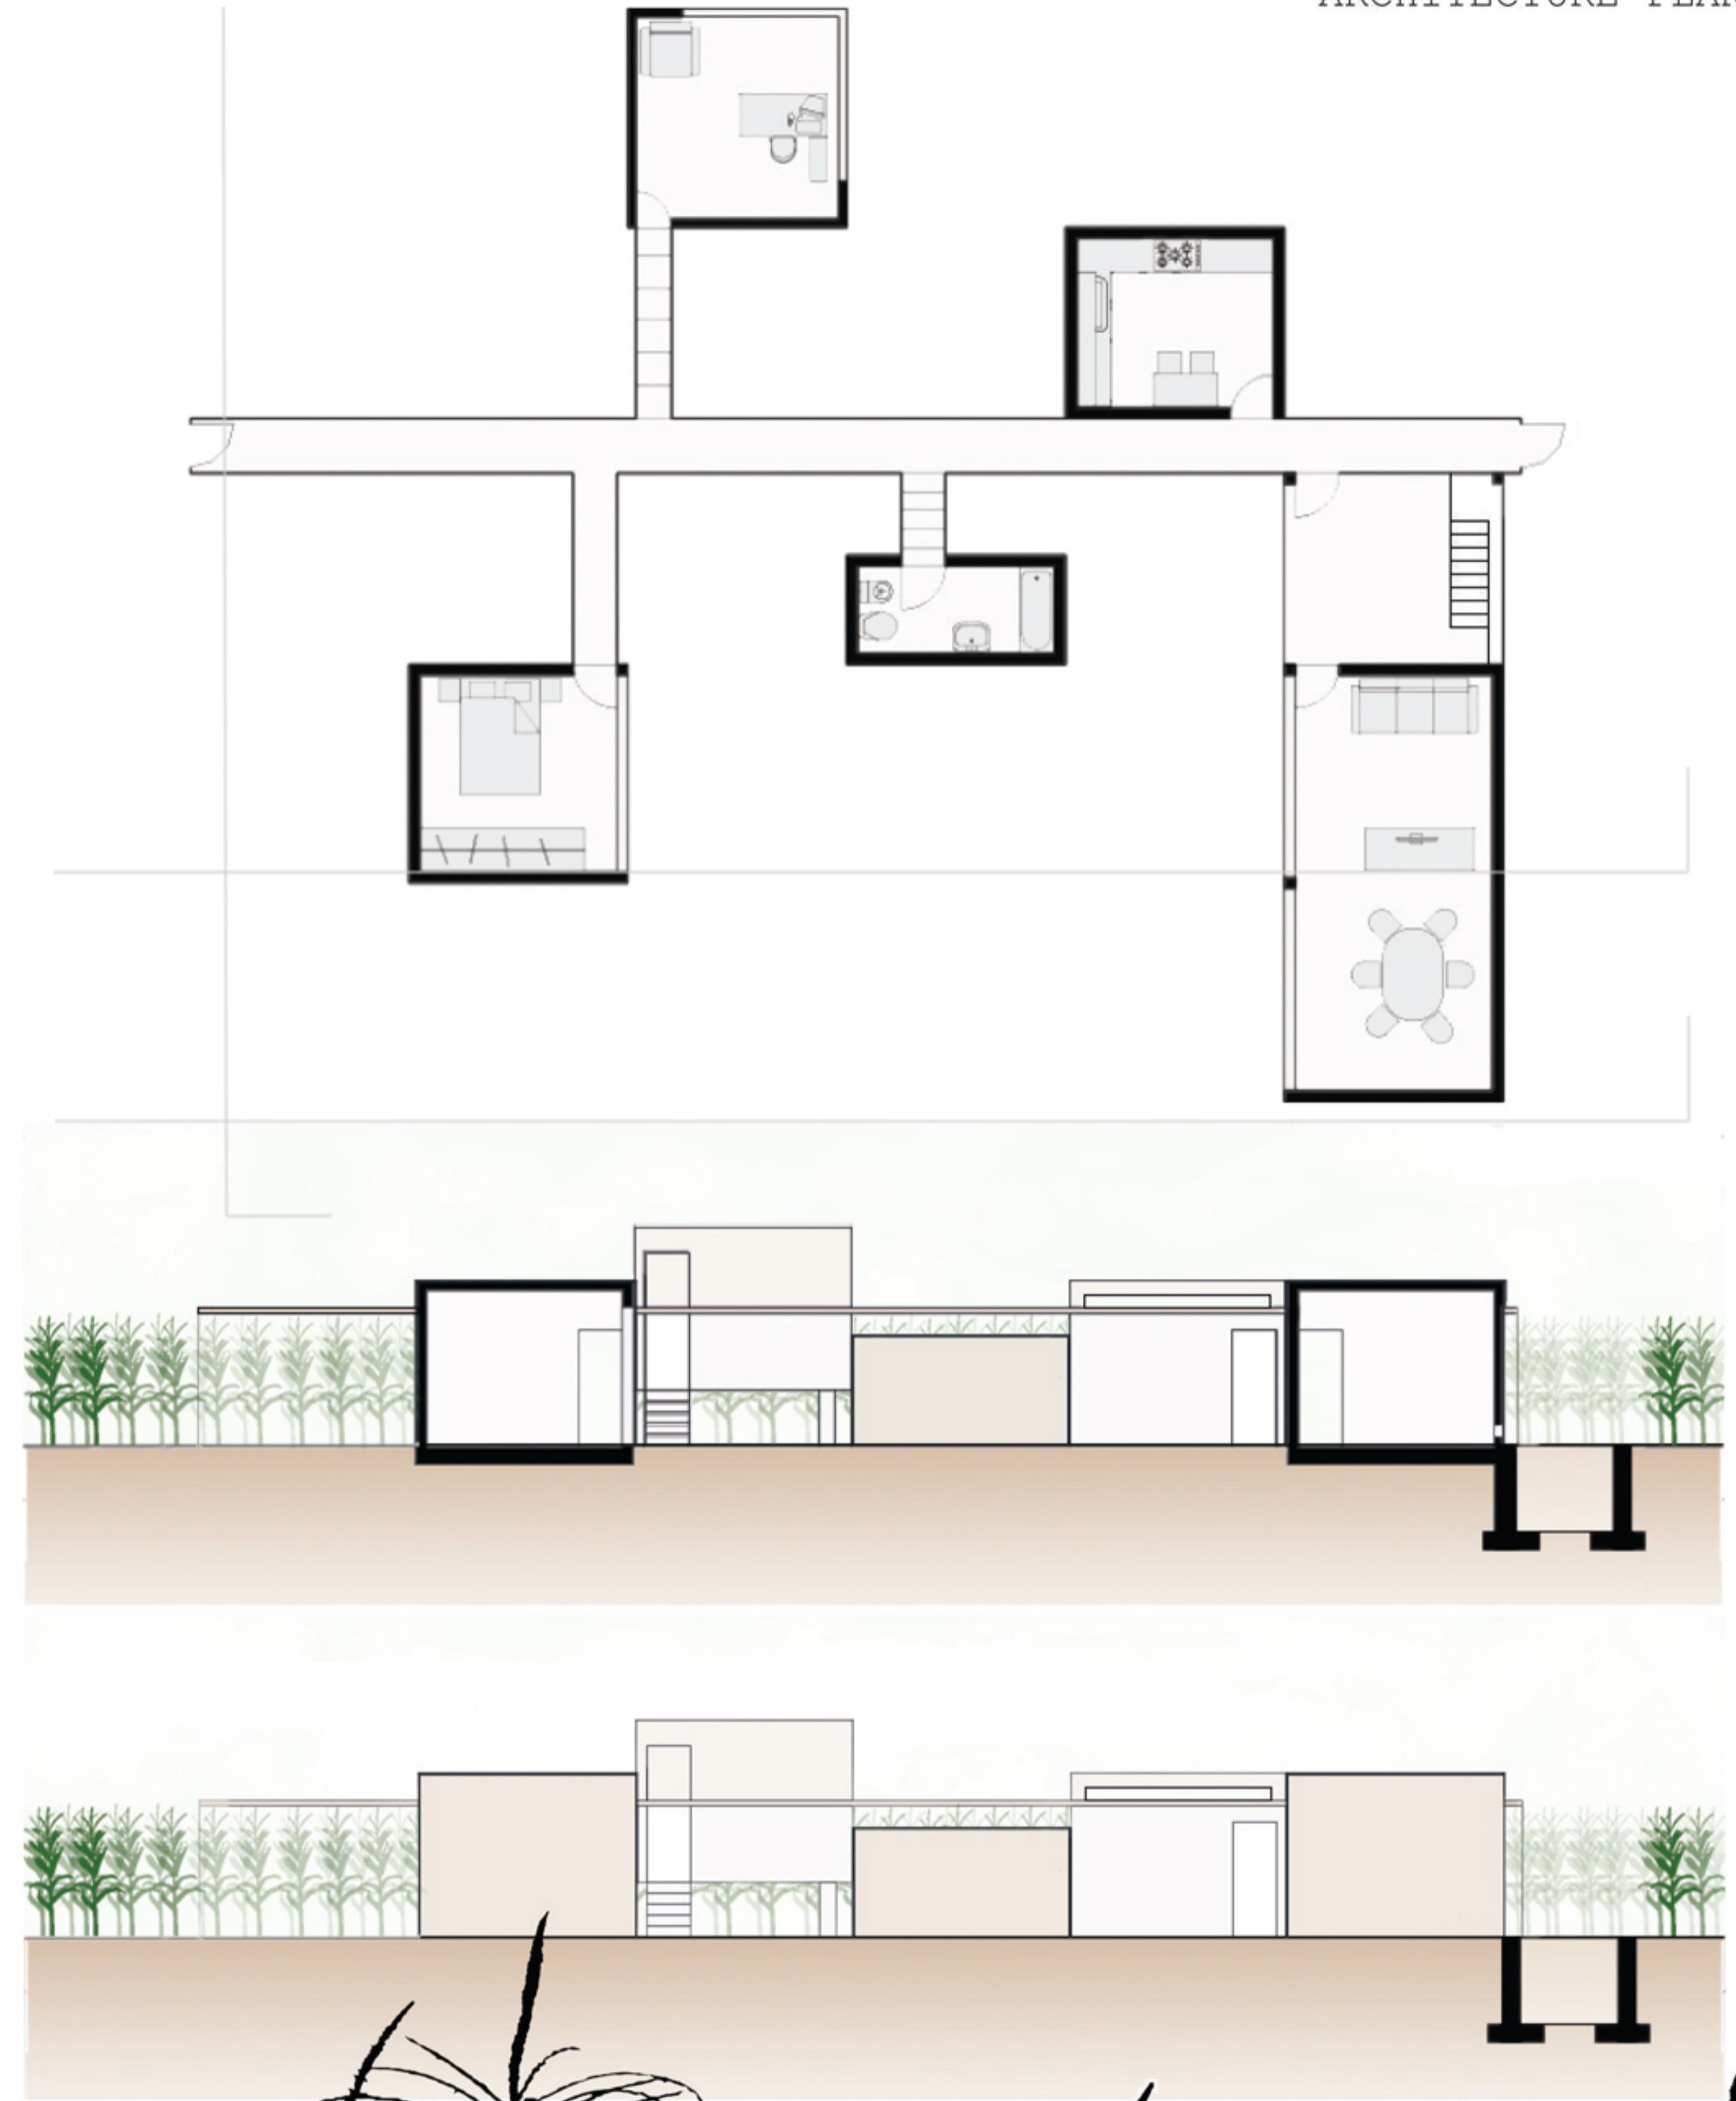

Immediate recognition feature/size

Small dimension Barhroom 2m x 4m	Medium dimension Studio 4m x 4m	Medium dimension Bedroom 4m x 4m	Medium dimension Kitchen 4m x 4m	Medium dimension Padio 4m x 4m	Medium dimension Living room 4m x 4m

Articulation of the house from flat to multi-level

