

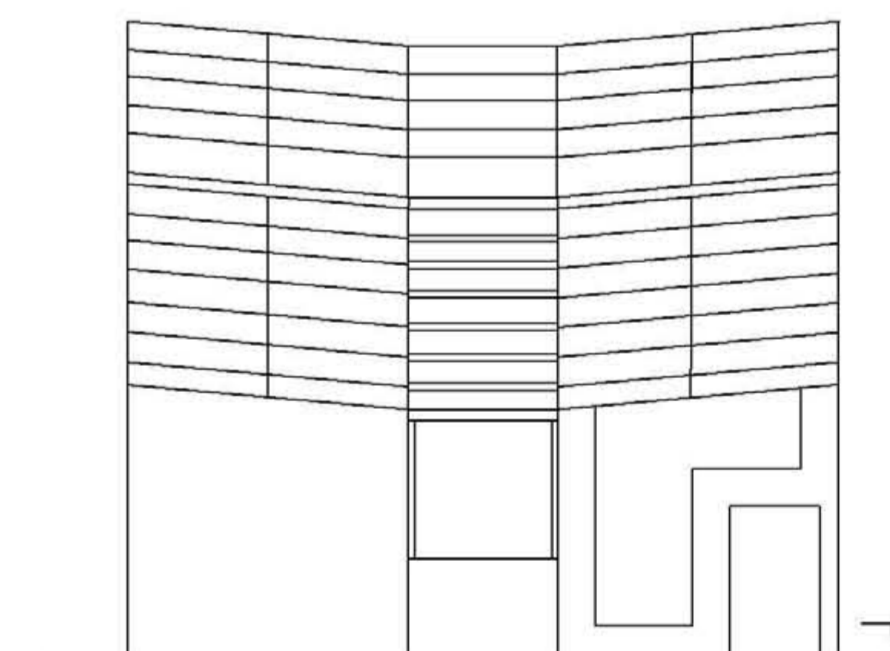



TYPE B SOUTH ELEVATION
scale 1:100

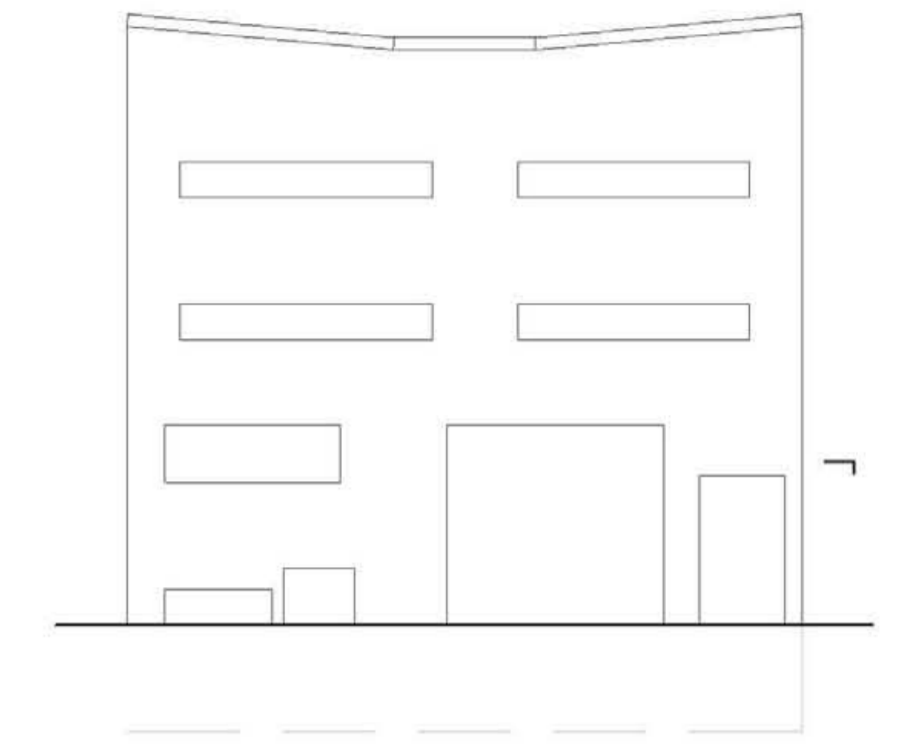



TYPE A SOUTH ELEVATION
scale 1:100

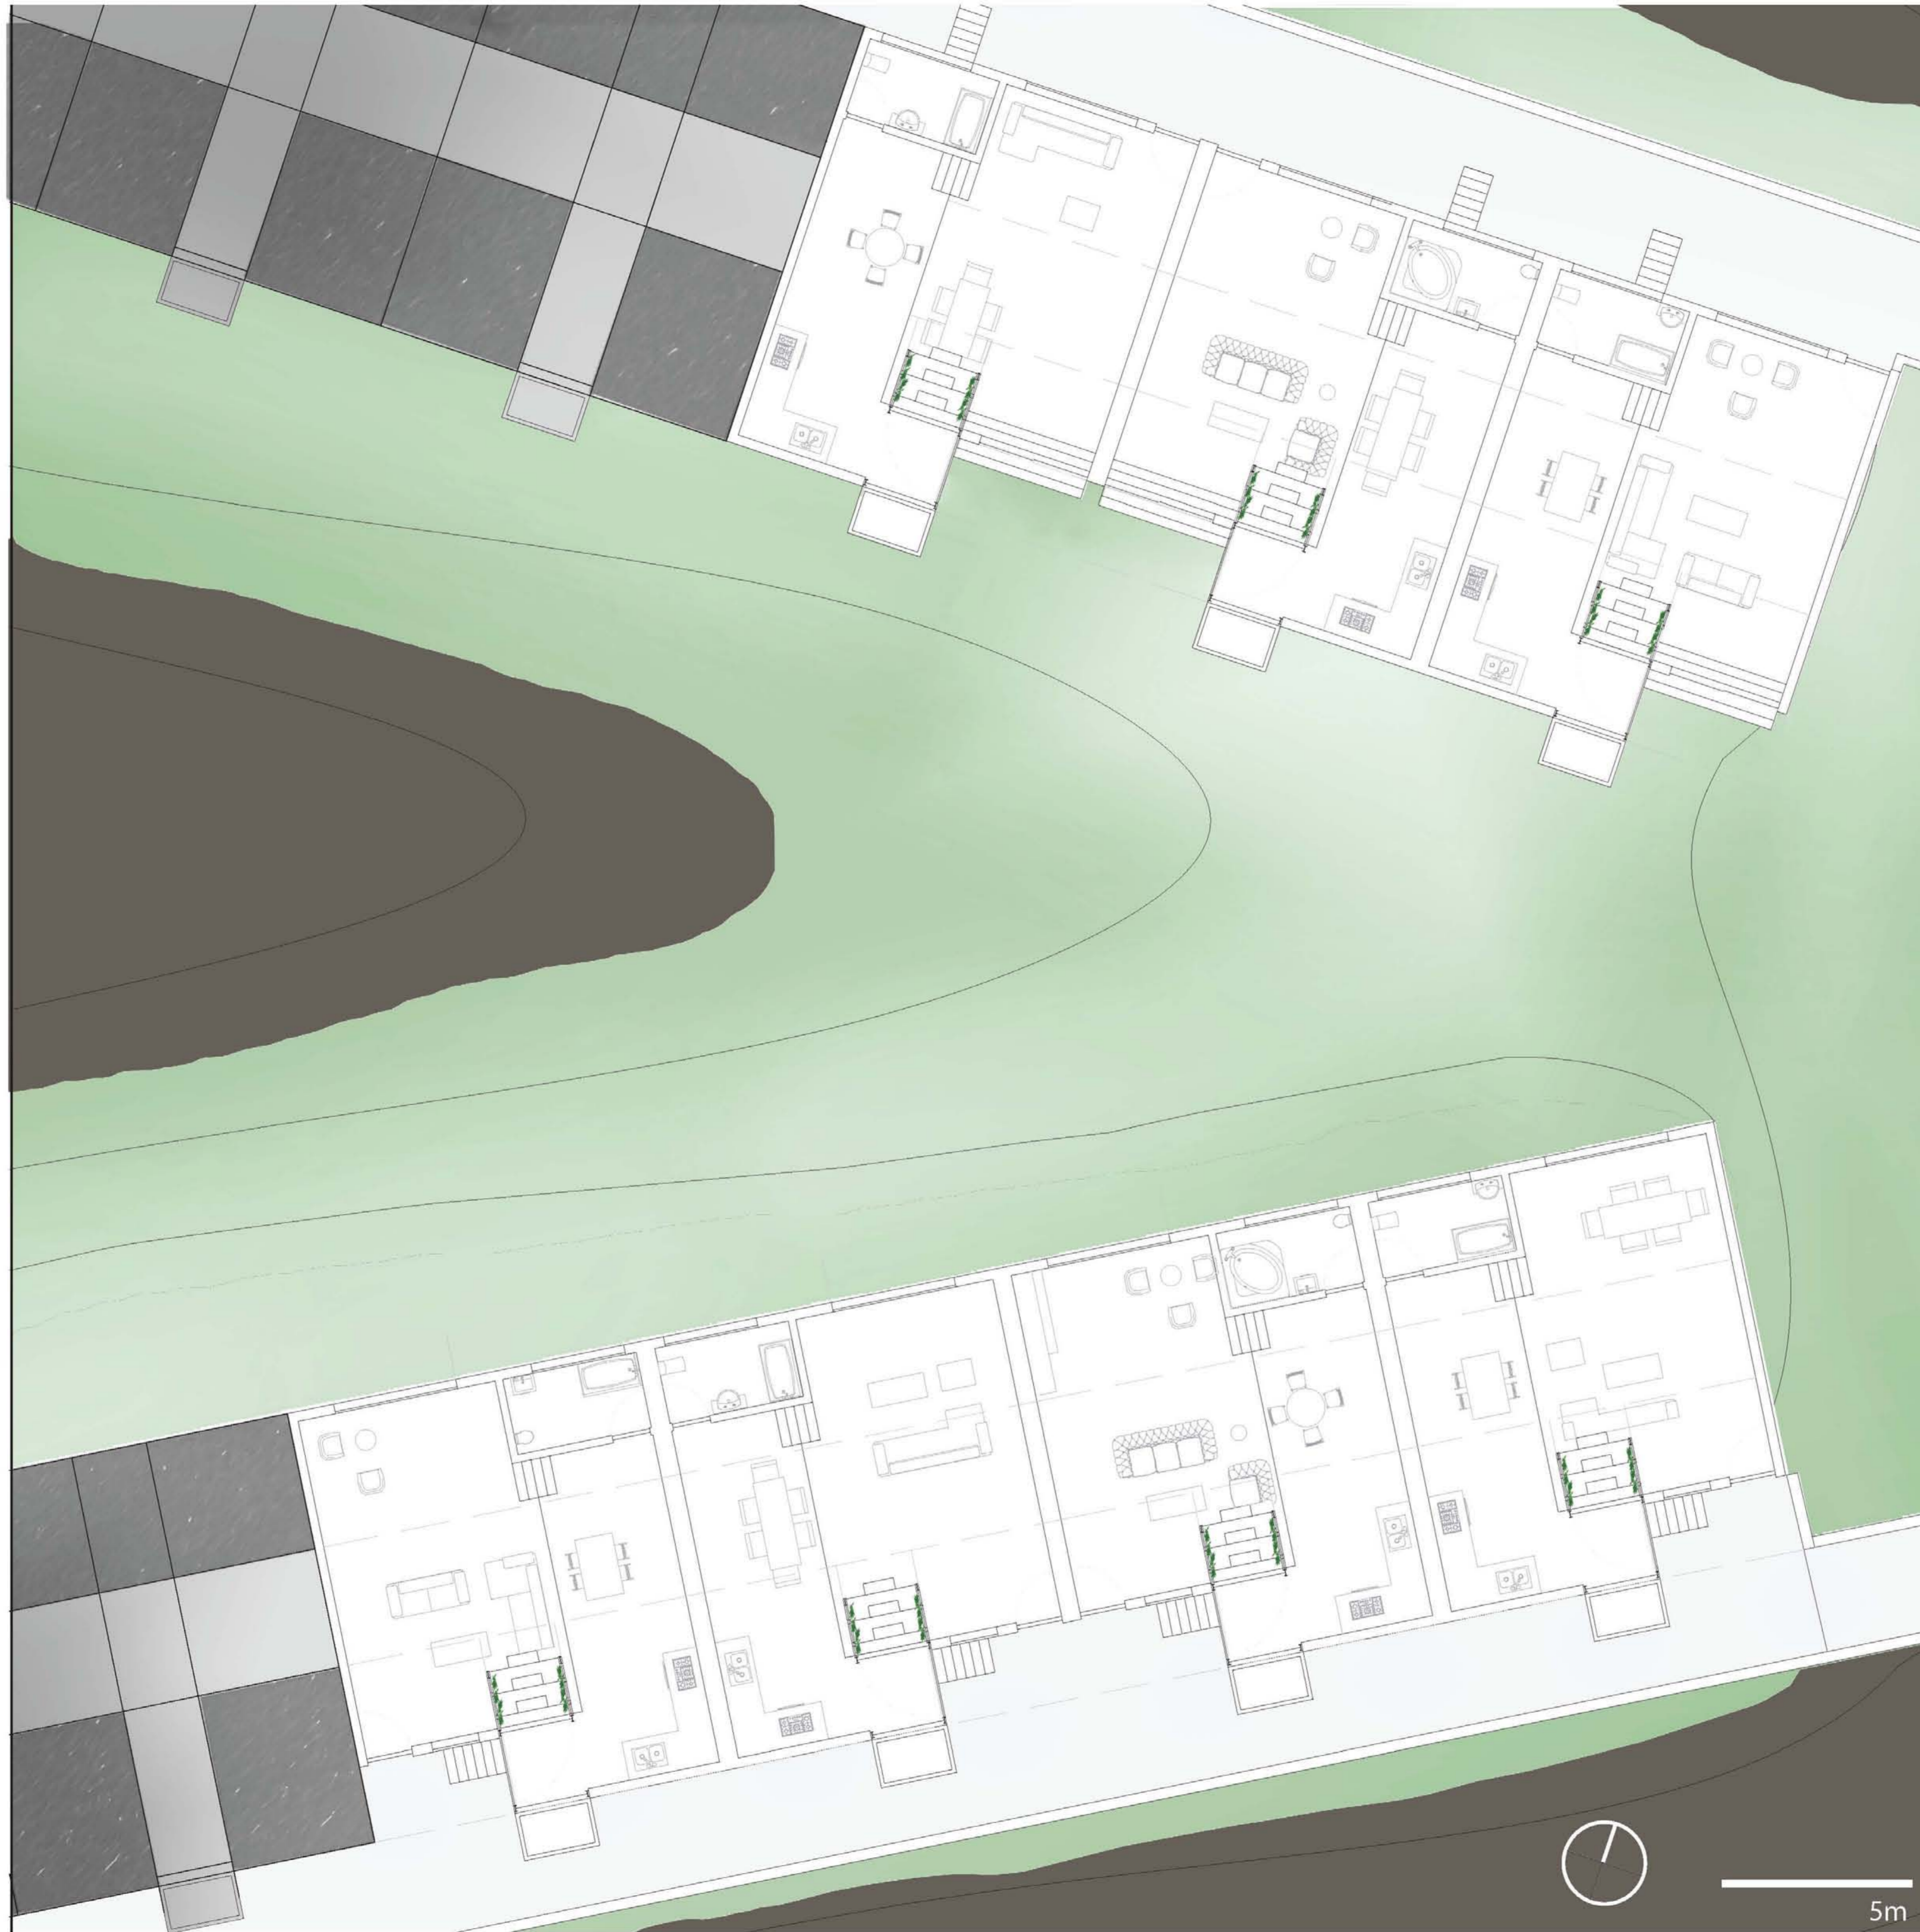


TYPE B NORTH ELEVATION
scale 1:100

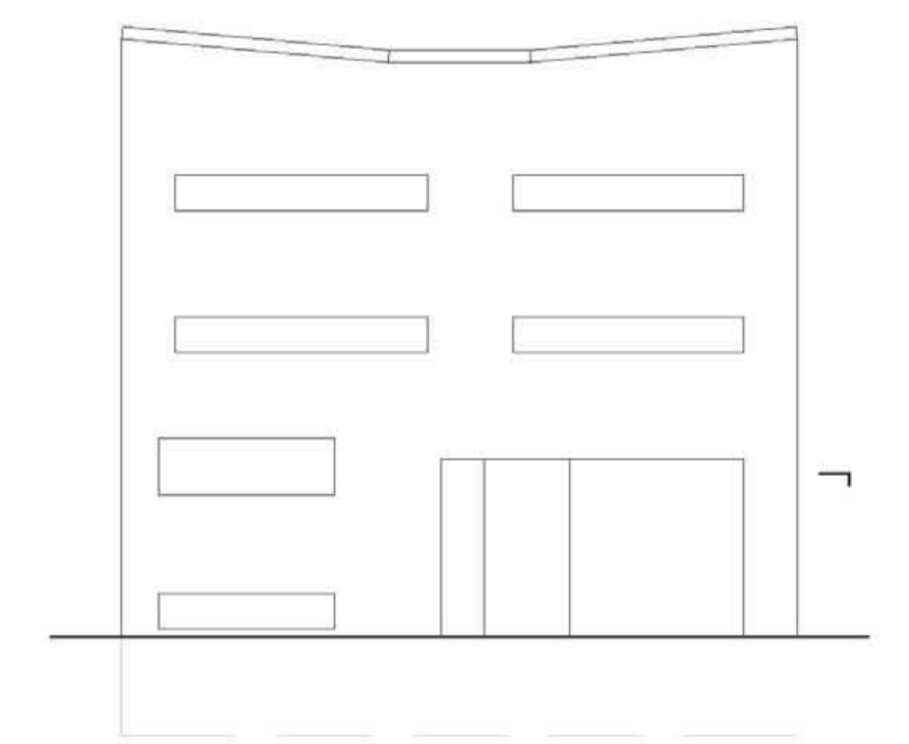

TYPE A NORTH ELEVATION
scale 1:100

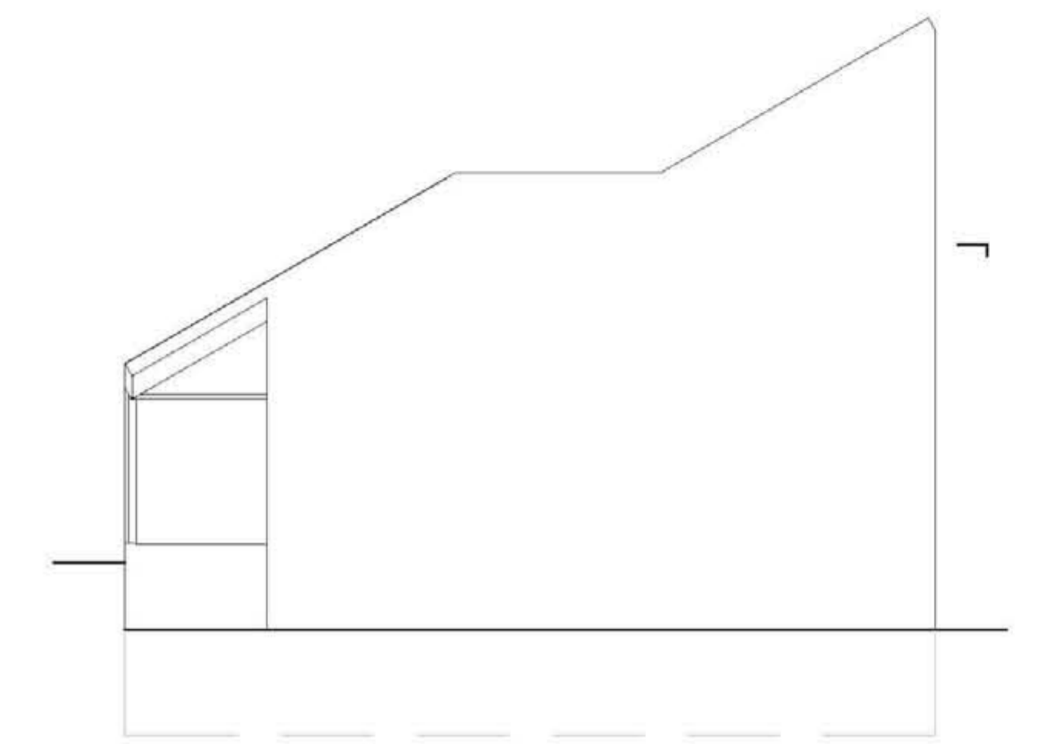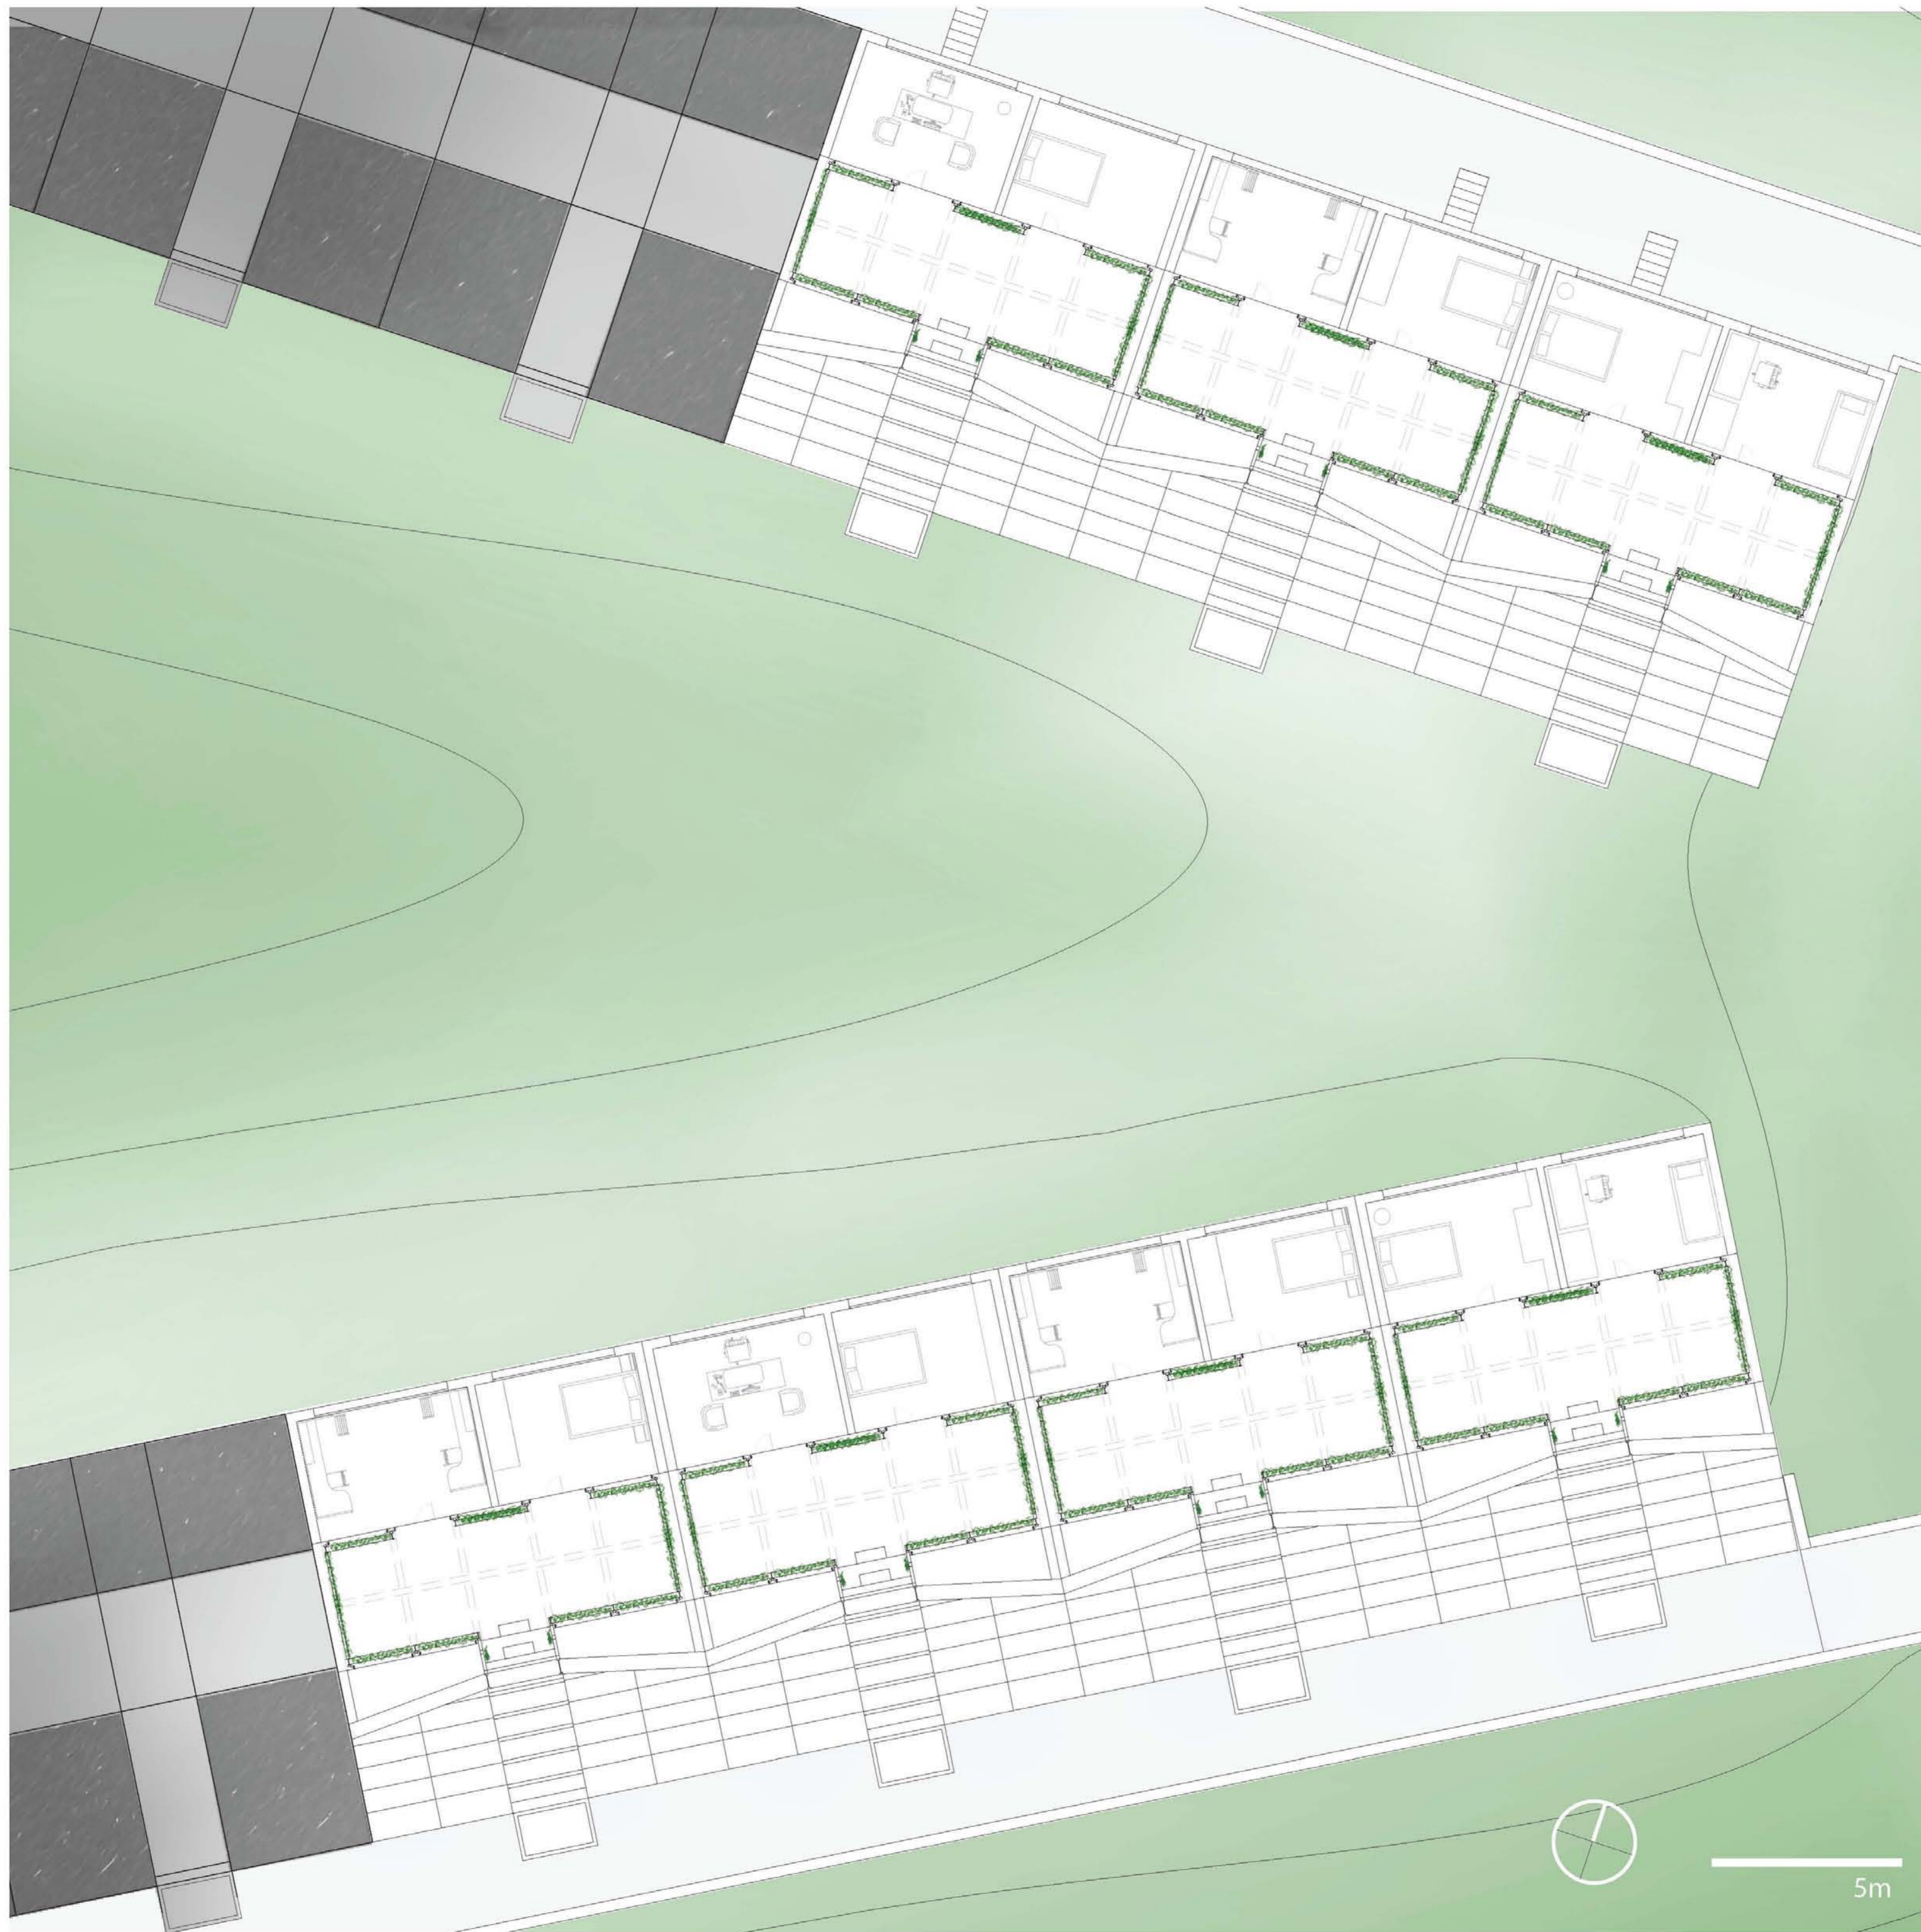

TYPE B SIDE ELEVATION
scale 1:100

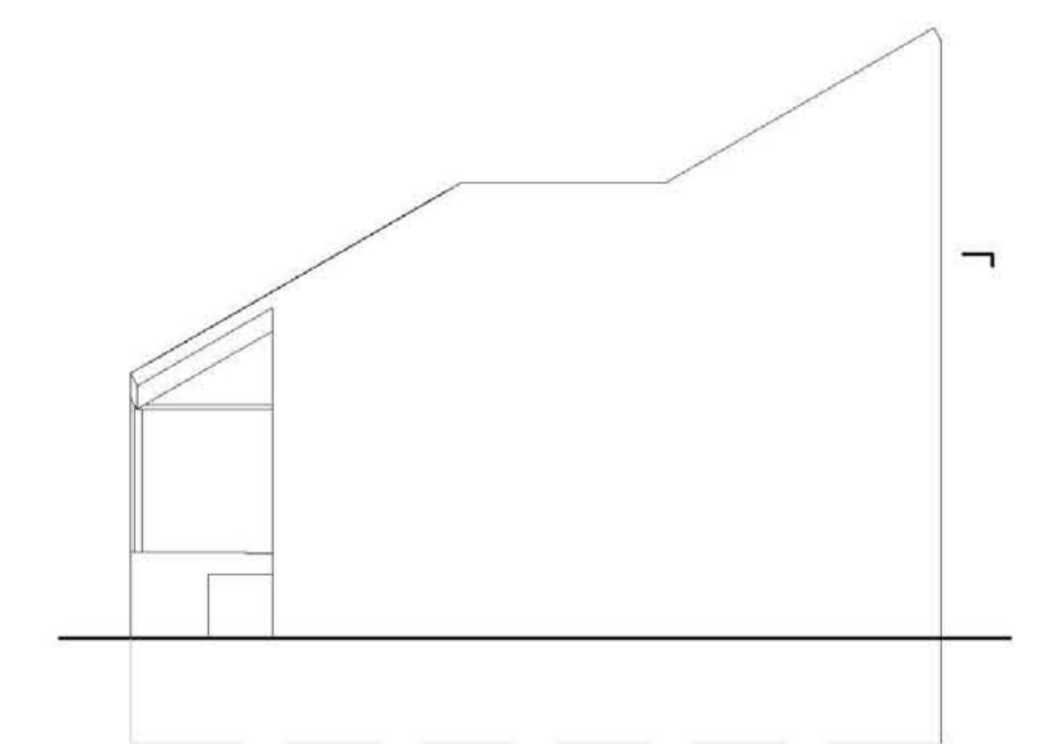

TYPE A SIDE ELEVATION
scale 1:100

