


First floor plan 1 : 50

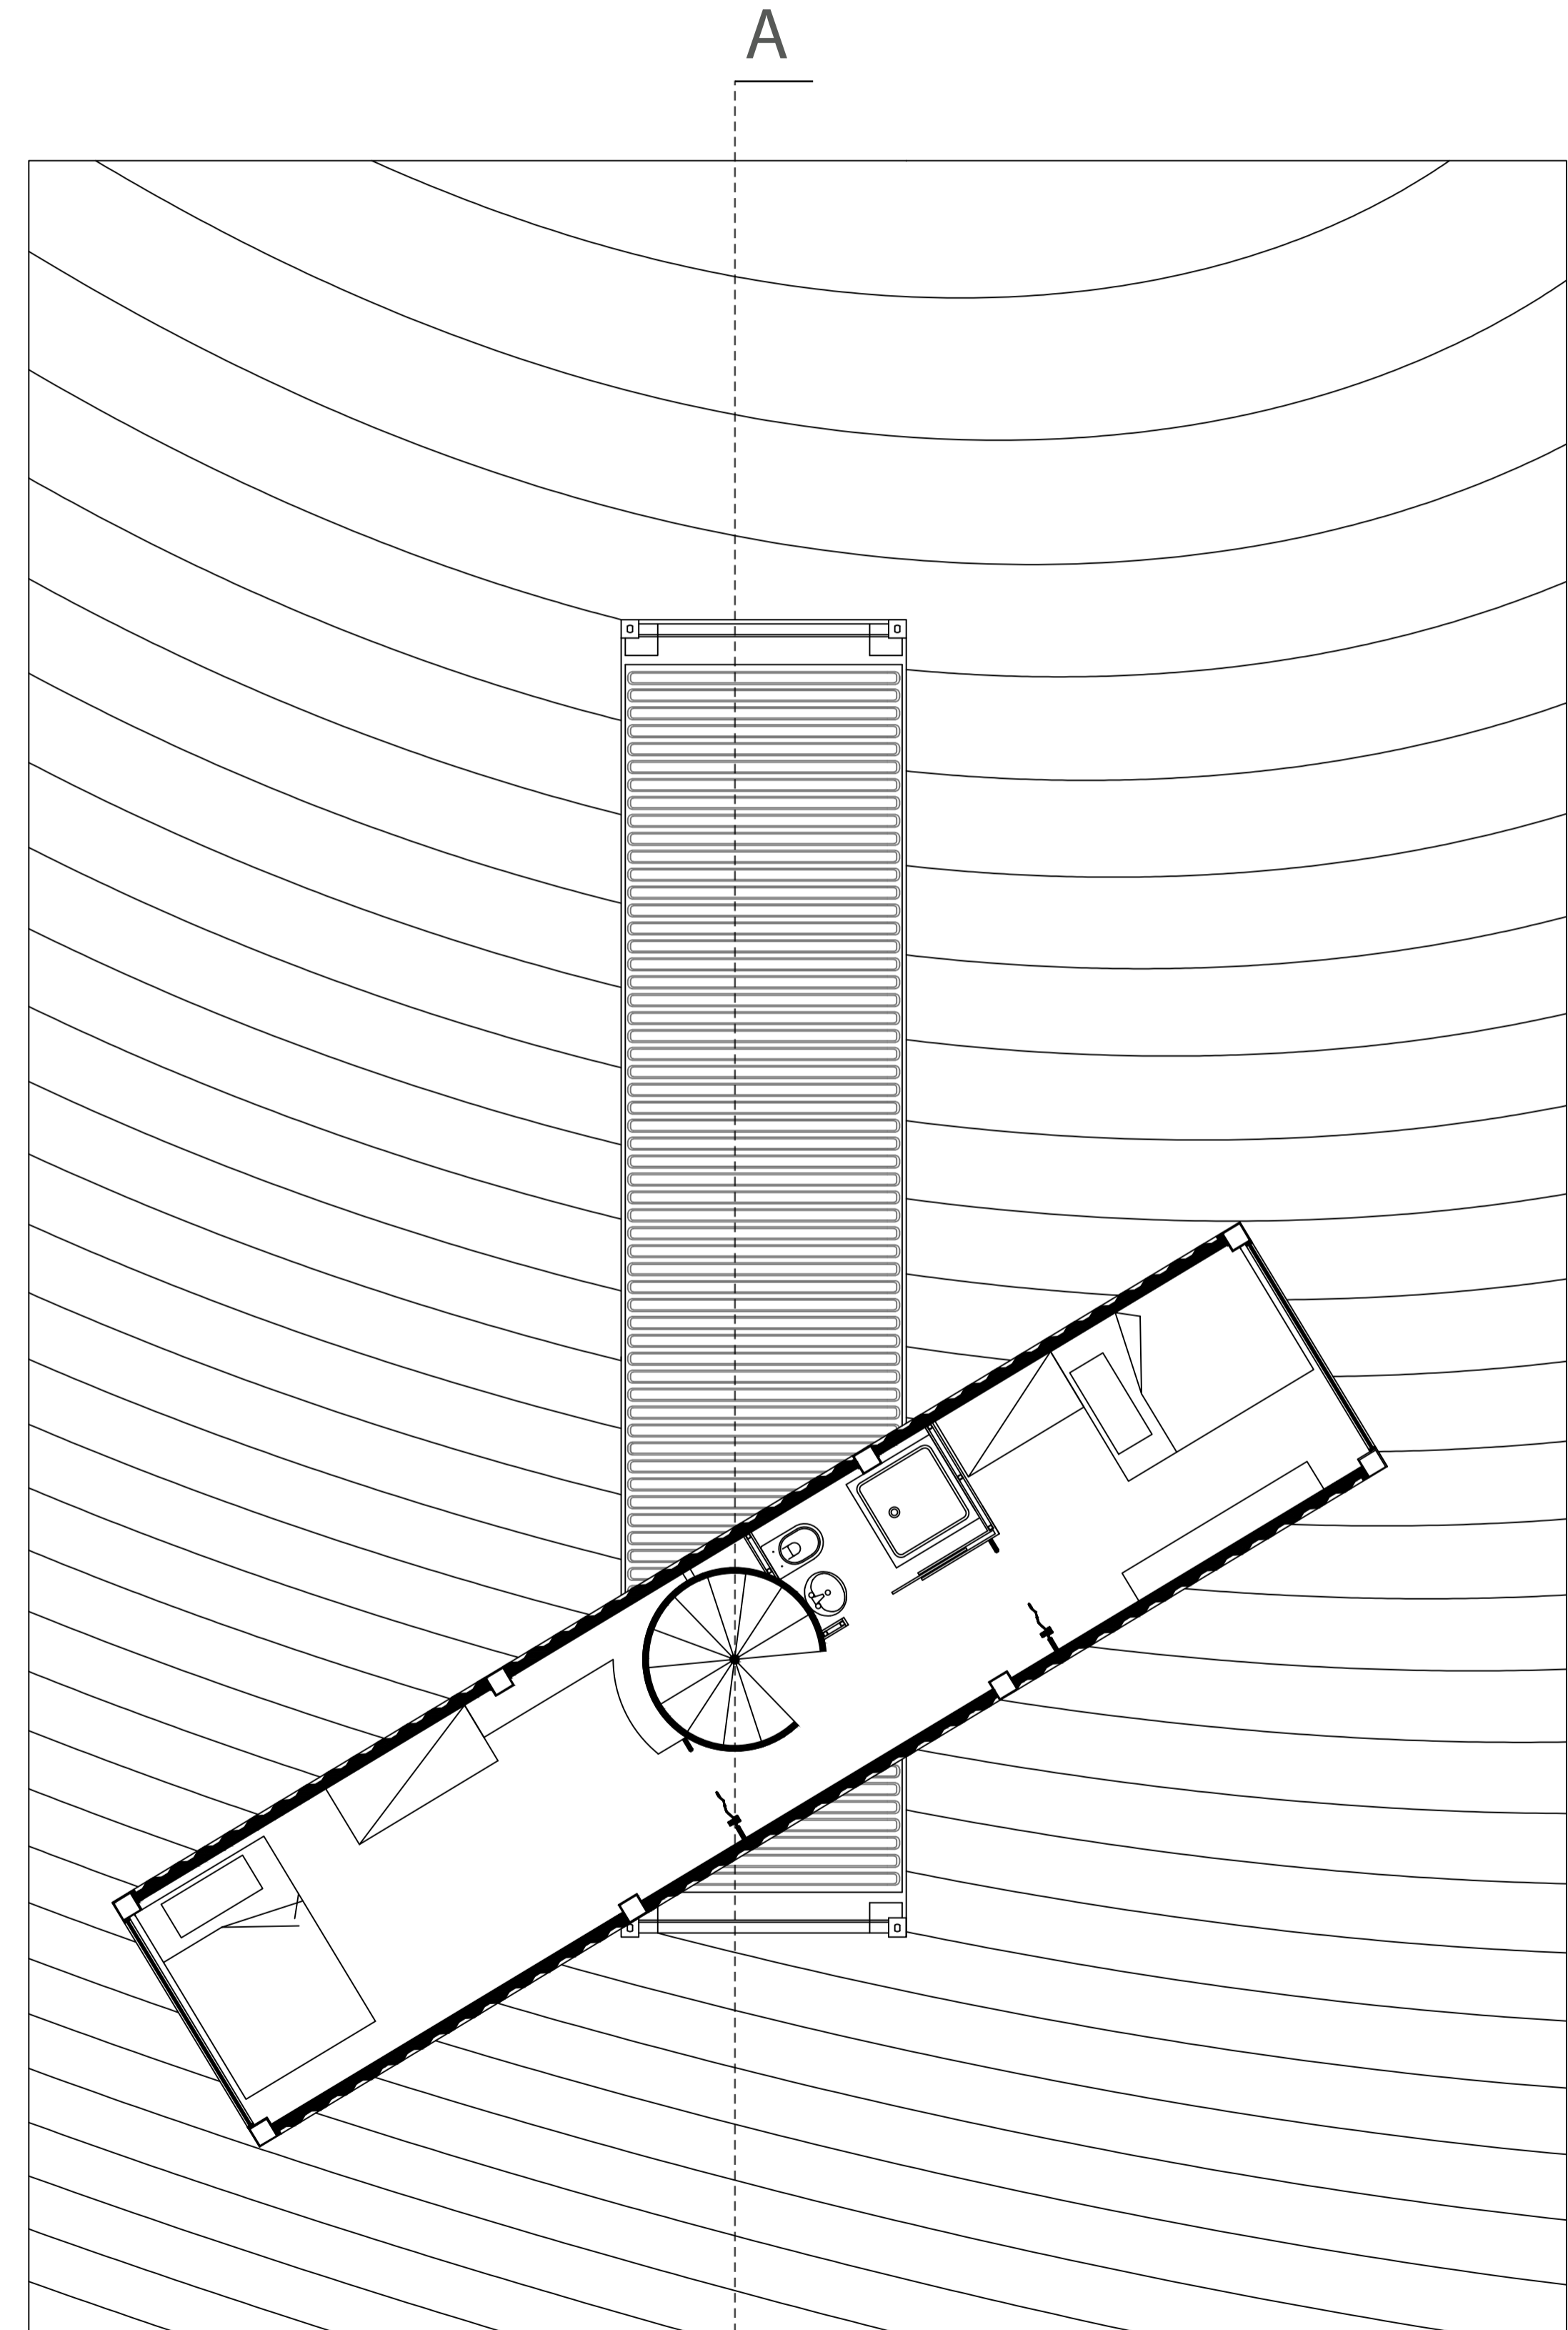

Second floor plan 1 : 50